



TREE REMOVALS		
STA	OFFSET	DIAMETER
14+79	41' LT.	6"
16+19	41' LT.	12"
16+21	41' RT.	3"*
17+13	41' RT.	3"*

* TREE REMOVAL IS INCIDENTAL TO THE CONTRACT

STUMP REMOVALS		
STA	OFFSET	DIAMETER
17+07	41' LT.	3"

NOTE: STUMP REMOVAL IS INCIDENTAL TO THE CONTRACT

EXISTING TOPOGRAPHY

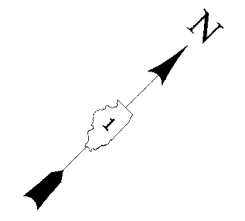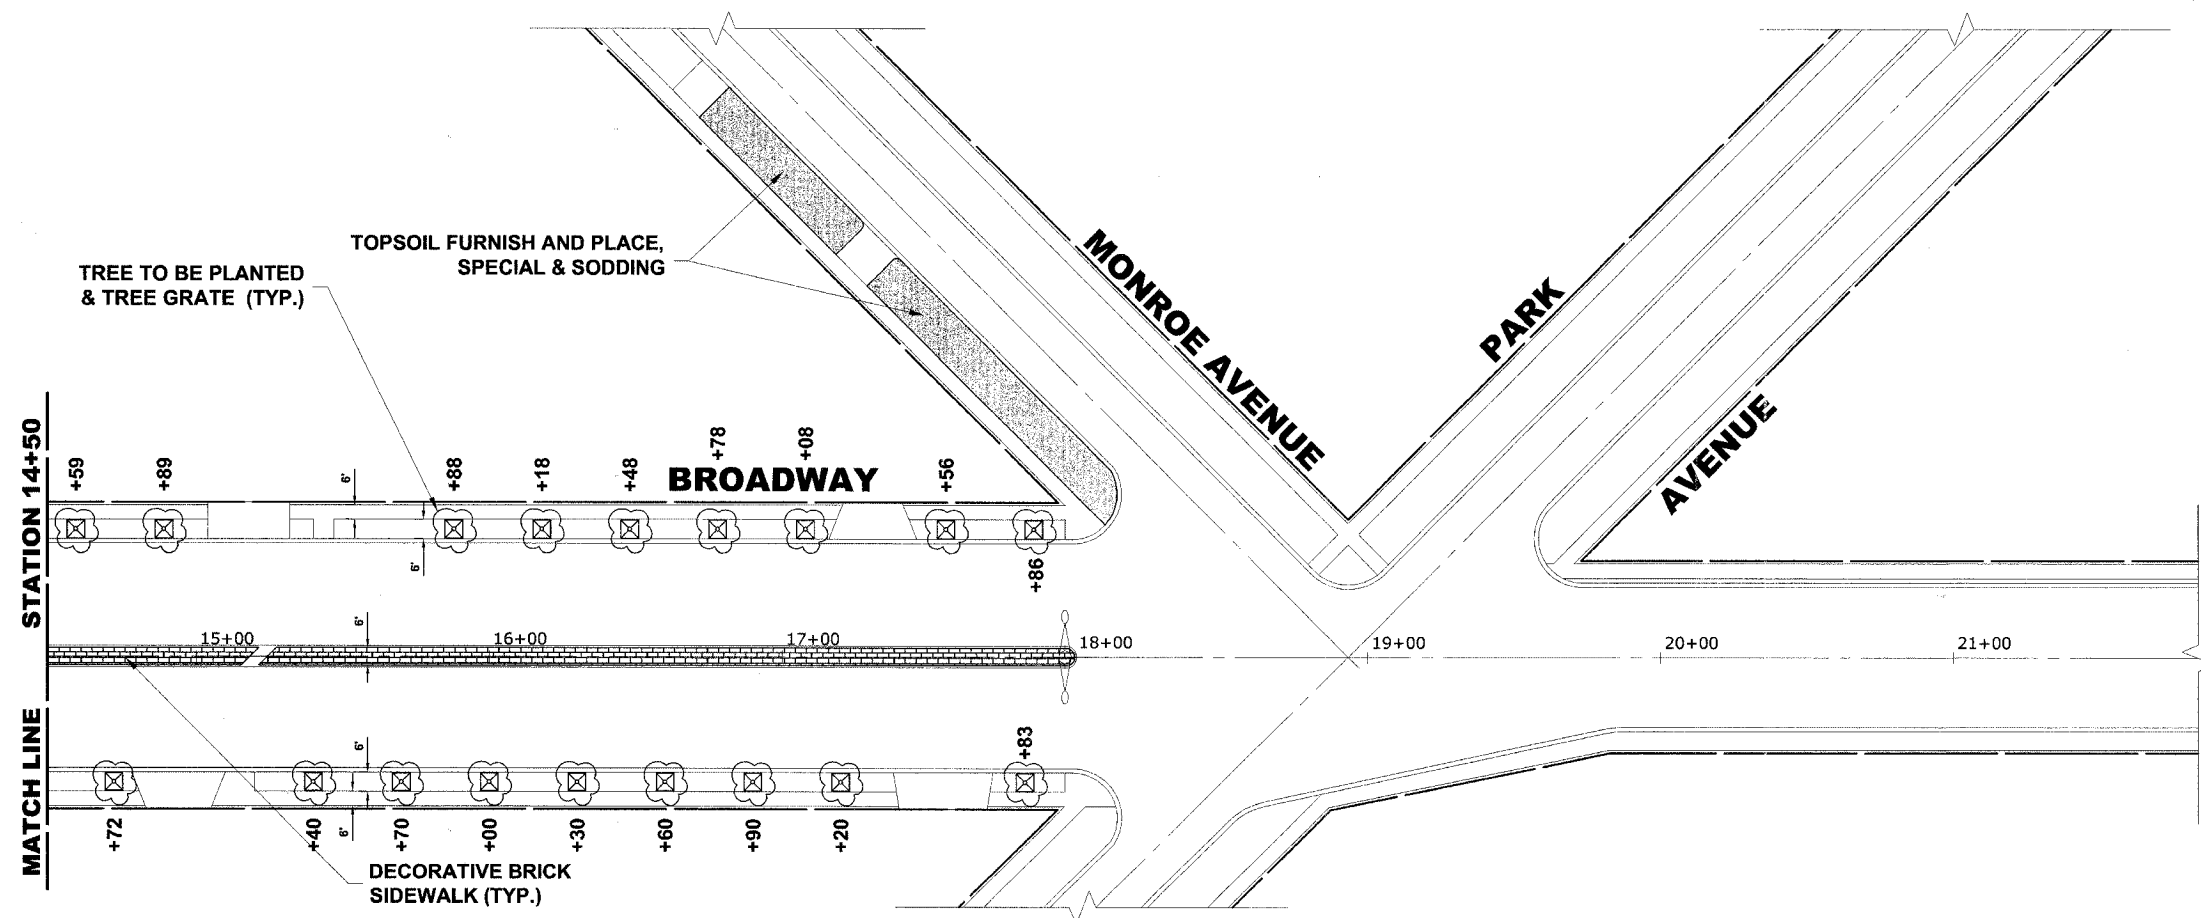

PROPOSED IMPROVEMENTS

Drawing file: W:\Projects\12506335 - Grand Blvd Beautification\Grand_n_Broadway.dwg Apr 03, 2007 - 3:12pm



♦ Civil Engineers
 ♦ Municipal Consultants
 ♦ Established 1911
 9933 Roosevelt Road
 Westchester, Illinois 60154-2780
 Phone: 708/865-0300
 Fax: 708/865-1212

**TRANSPORTATION CORRIDOR
BEAUTIFICATION PROJECT
VILLAGE OF BROOKFIELD, ILLINOIS**

**EXISTING TOPOGRAPHY AND
PROPOSED IMPROVEMENTS**

SCALE:	1" = 30'	SHEET	8
DRAWN BY:	LEV/MK/ECW/TSG		
BOOK NO.:	SDR33	OF	15
DATE:	2-9-07		
REVISION:	E.H.E. NO.: 125-06-33580		