
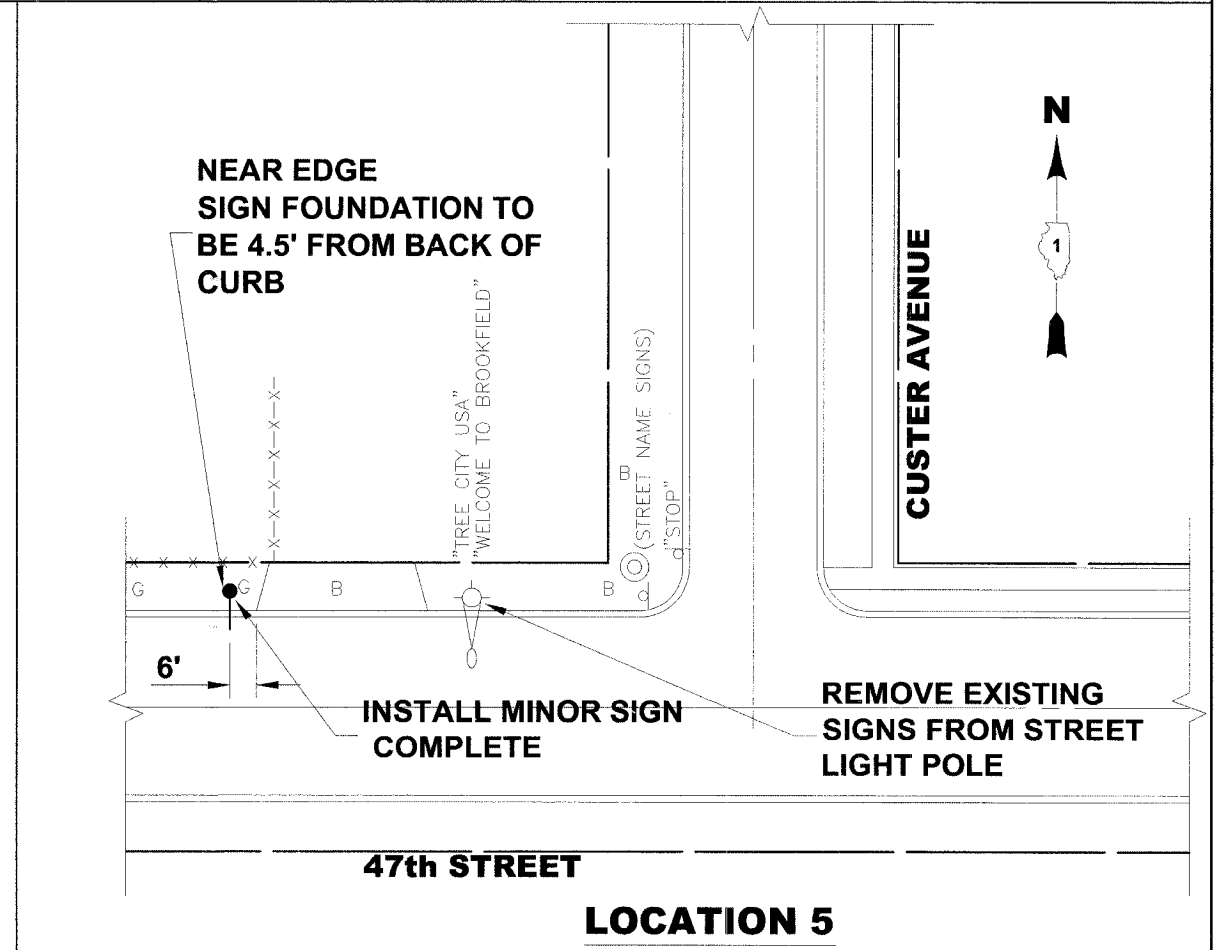
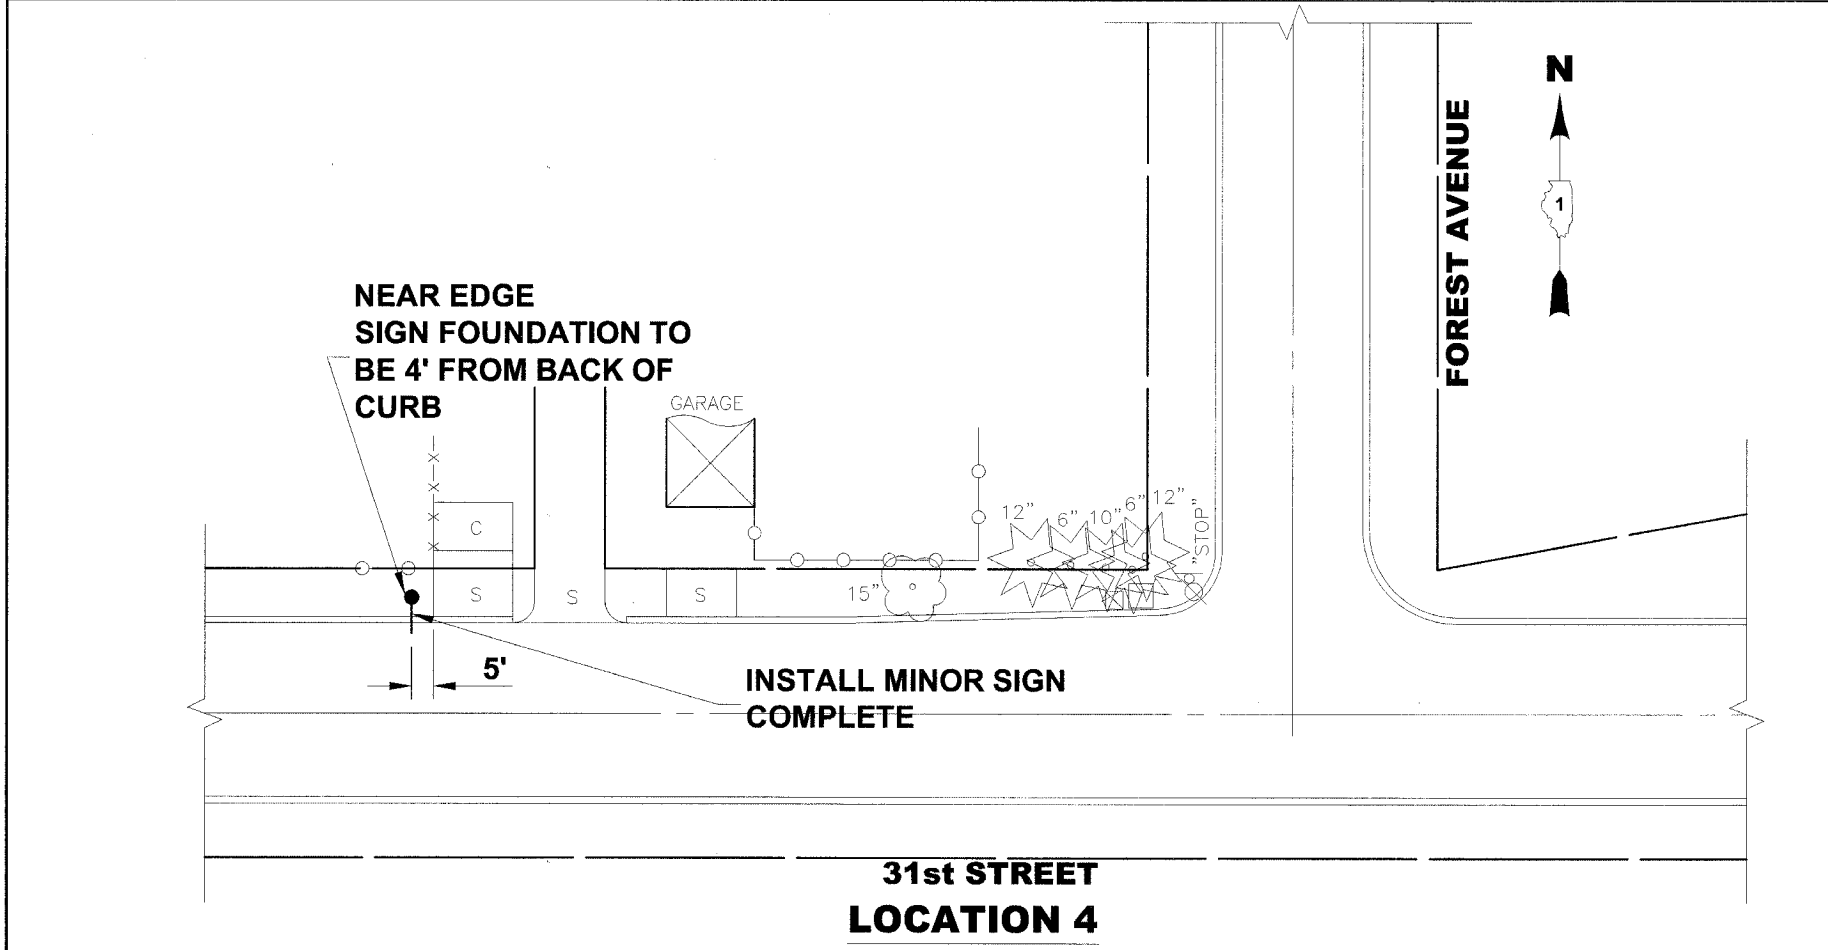
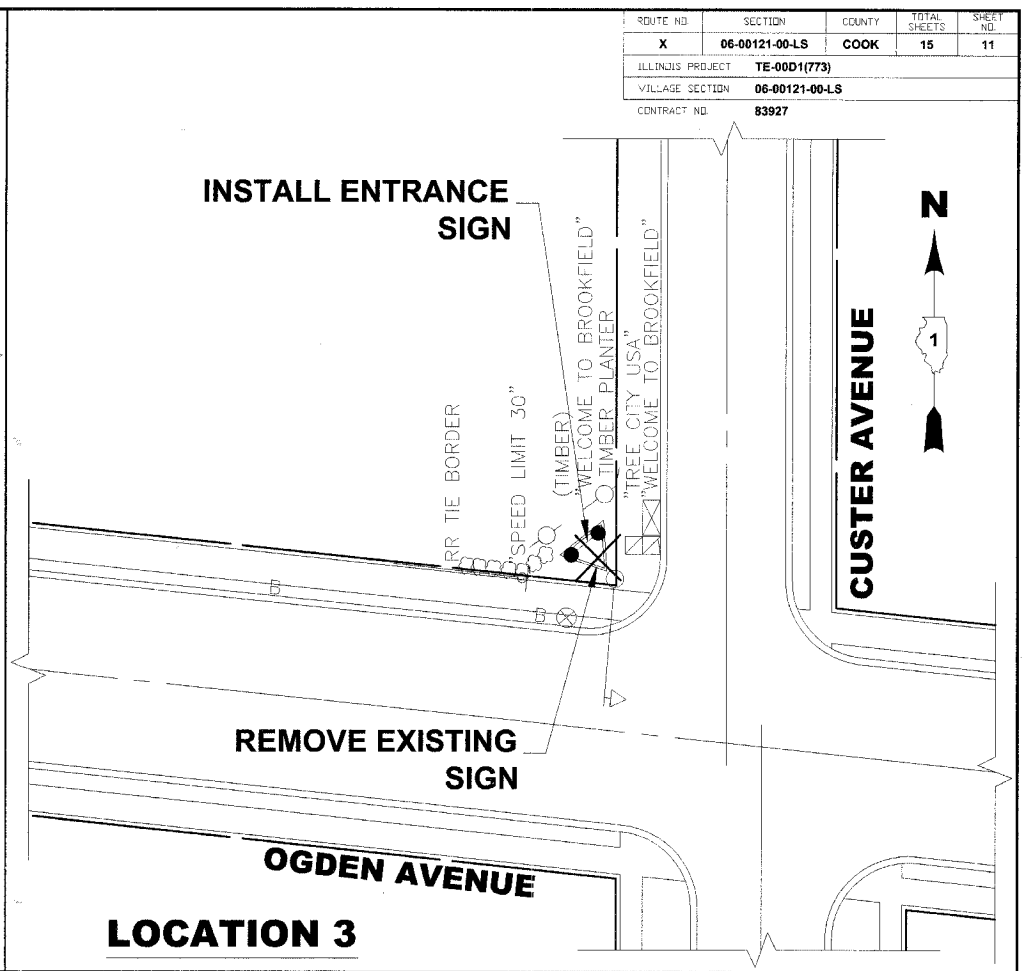
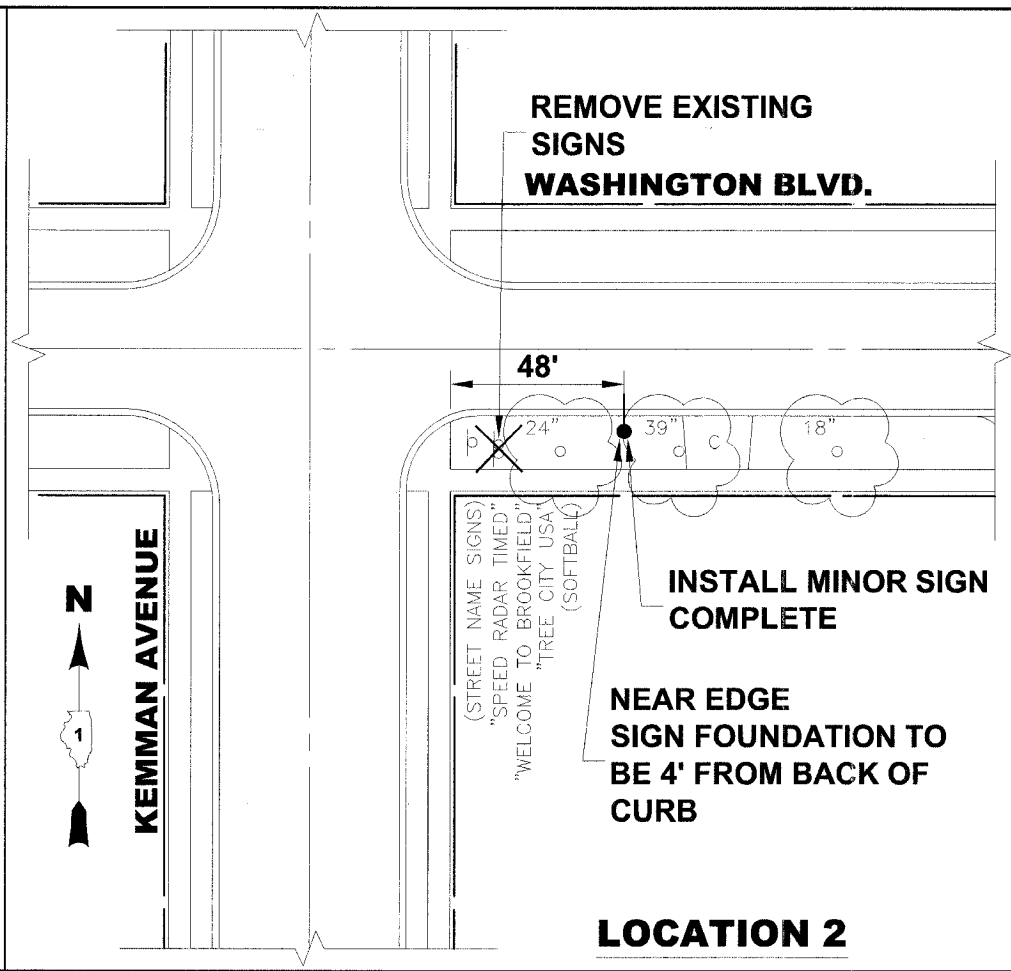


ROUTE NO.	SECTION	COUNTY	TOTAL SHEETS	SHEET NO.
X	06-00121-00-LS	COOK	15	11
ILLINOIS PROJECT		TE-00D(1773)		
VILLAGE SECTION		06-00121-00-LS		
CONTRACT NO.		83927		

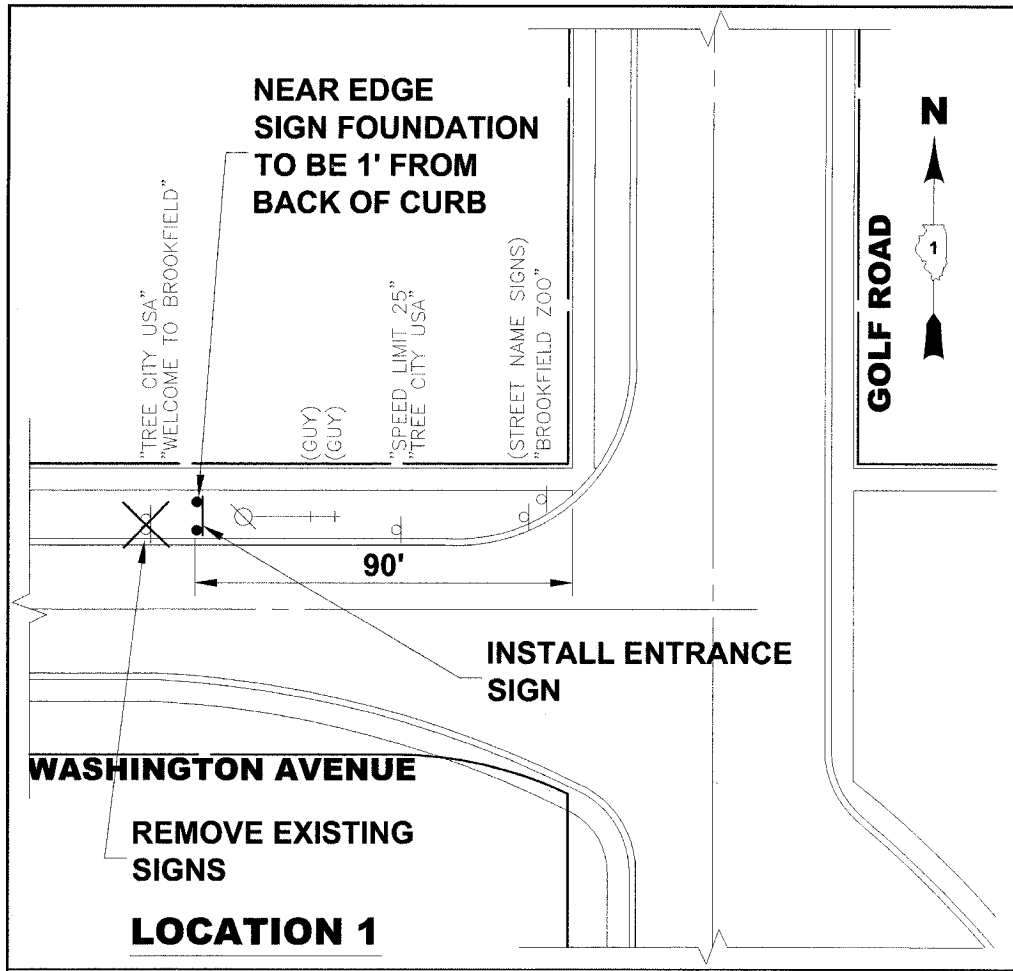

Drawing file: W:\Projects\12506335 - Grand Blvd Beautification\Grand Blvd Beautification.dwg Apr 09, 2007 - 3:16pm

**HANCOCK ENGINEERING** ♦ Civil Engineers ♦ Municipal Consultants ♦ Established 1911

9933 Roosevelt Road  
Westchester, Illinois 60154-2780  
Phone: 708/865-0300  
Fax: 708/865-1212

**TRANSPORTATION CORRIDOR  
BEAUTIFICATION PROJECT  
VILLAGE OF BROOKFIELD, ILLINOIS**

**ENTRANCE SIGN PLAN  
VARIOUS LOCATIONS**

SCALE:	1" = 20'	SHEET	11
DRAWN BY:	LEV/MK/ECW/TSG		
BOOK NO.:	SDR33	OF	15
DATE:	2-9-07		
REVISION:		E.H.E. NO.: 125-06-33580	