


FAU RTE	SECTION	COUNTY	TOTAL SHEETS	SHEET NO.
	07-00015-00RS	COOK	10	4
F.H.W.A. REG.	ILLINOIS	PROJECT	HPP 4065(004)	
CONTRACT NO. 83931				

LEMOYNE STREET


STATION EQUATION
 STA. 23-29.11 LEMOYNE STREET =
 STA. 17+65.10 34TH AVENUE

STATION EQUATION
 STA. 26+59.22 LEMOYNE STREET =
 STA. 22+00 33RD AVENUE

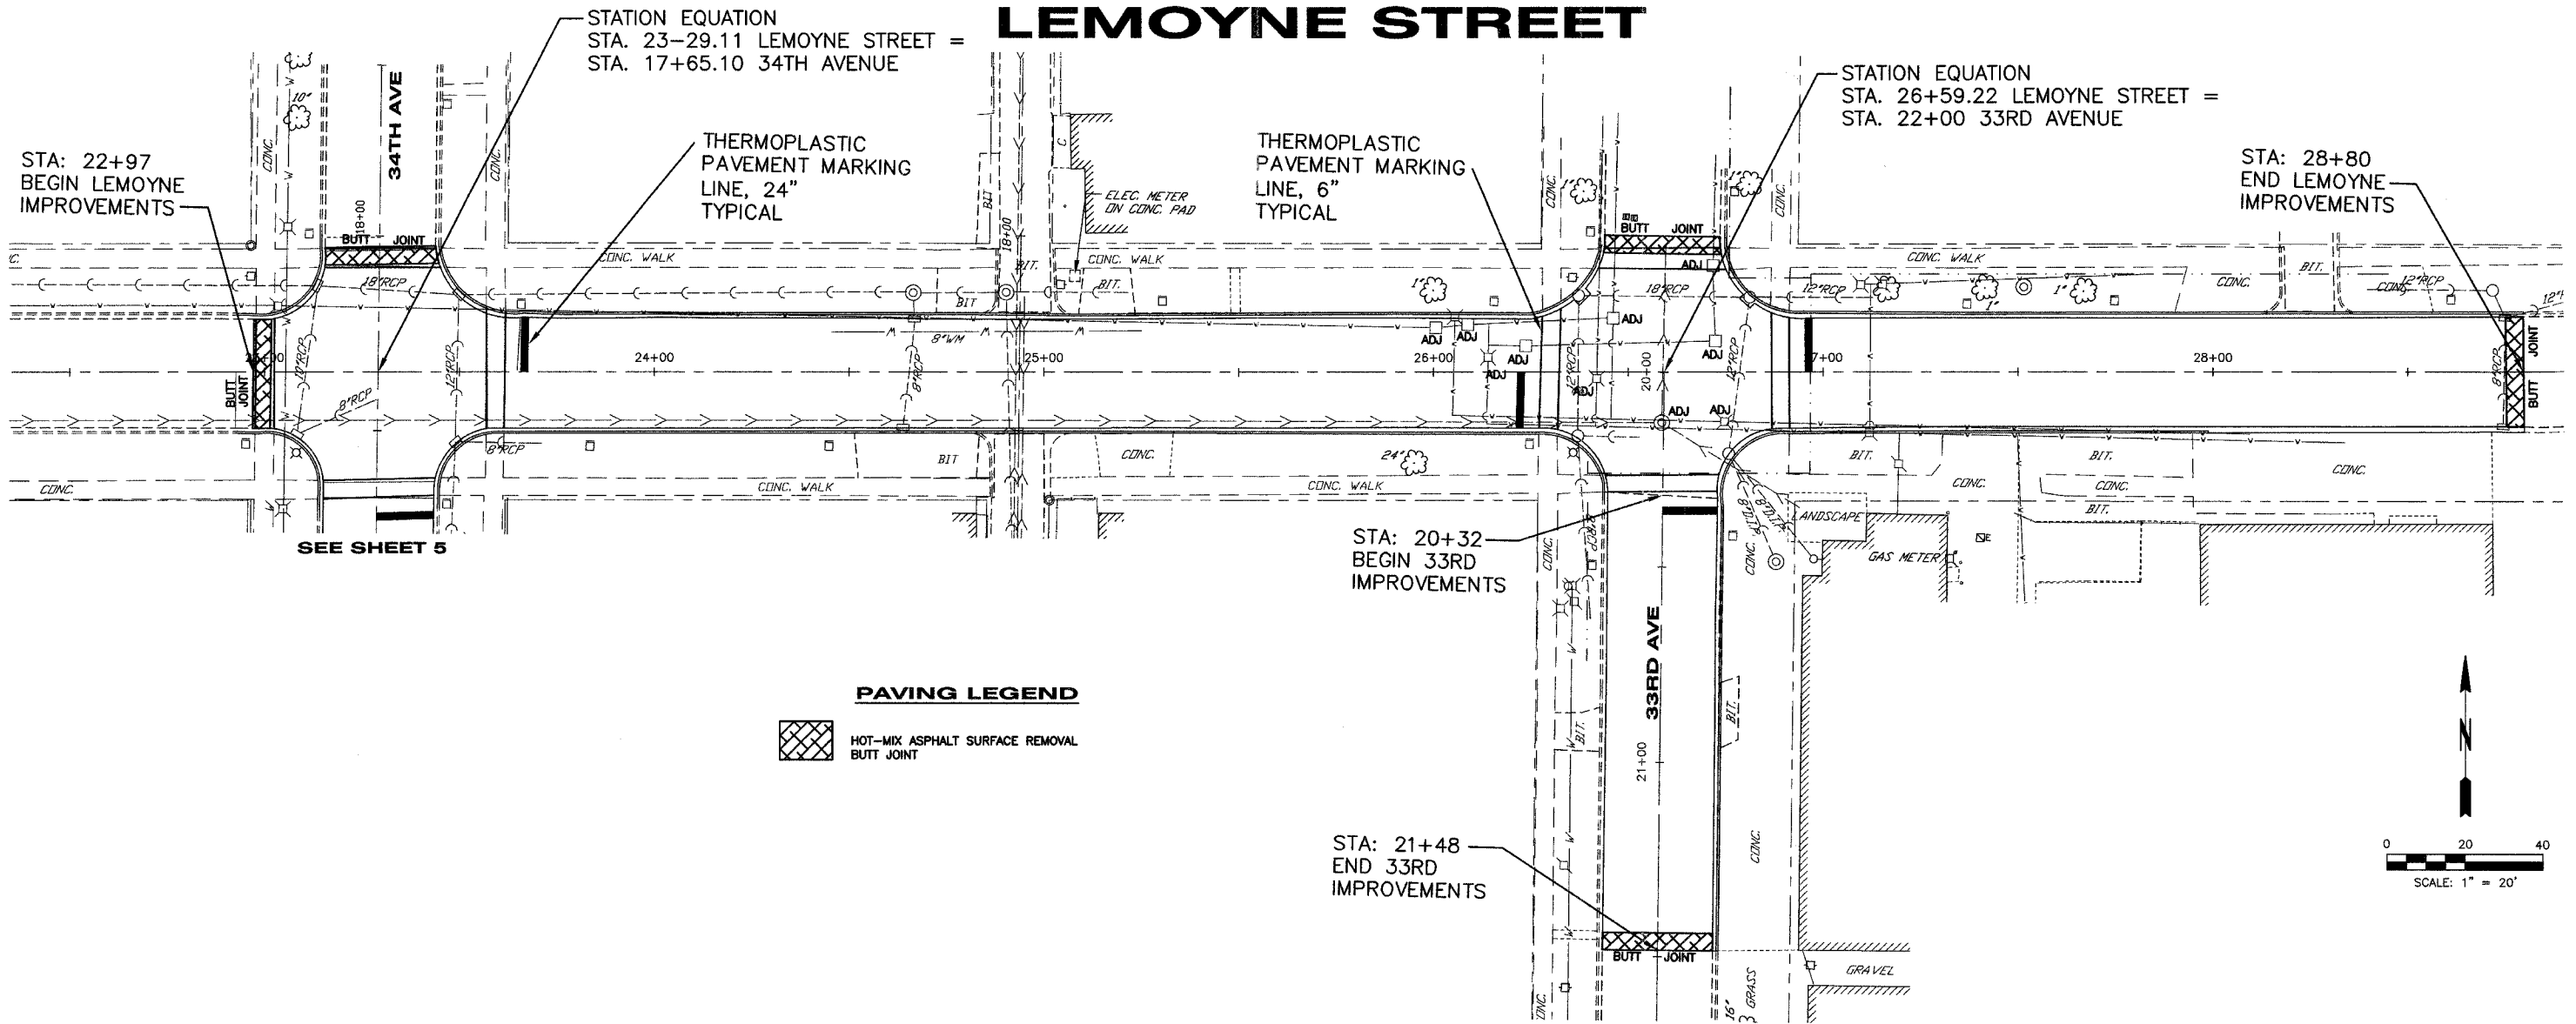

PAVING LEGEND

- HOT-MIX ASPHALT SURFACE REMOVAL
- BUTT JOINT

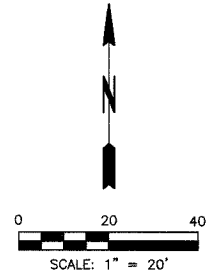

REVISIONS		
NO.	ITEM	DATE
1	PER IDOT REVIEW	4/2/07

SCALE:	1"=20'
DRAWN BY:	EB,AG
CHECKED BY:	HMD
DATE:	2-12-07

McClure
 Engineering Associates, Inc.
 2728 Grand Avenue Waukegan, Illinois 60085-2495
 TEL 847-336-7100 FAX 847-336-7155
 Design Firm License: Illinois 184-000816
 Copyright 2006 by McClure Engineering Associates, Inc.

LEMOYNE ST. BETWEEN 32ND-34TH & 33RD AVE. FROM LEMOYNE ST. TO VILLAGE LIMITS
2007 ROADWAY RESURFACING PROJECT
 VILLAGE OF STONE PARK JOB NUMBER: 02-28-07-005 COOK COUNTY, ILLINOIS
 W:\dwg\SP\2007 RD RESURF\2007RD BASE_recover001.dwg 4/10/2007 8:17:00 AM CDT

SHEET NO.
4
 of
10