




FAU RTE	SECTION	COUNTY	TOTAL SHEETS	SHEET NO.
	07-00015-00RS	COOK	10	5
F.H.W.A. REG.	ILLINOIS	PROJECT	HPP 4065(004)	
CONTRACT NO. 83931				

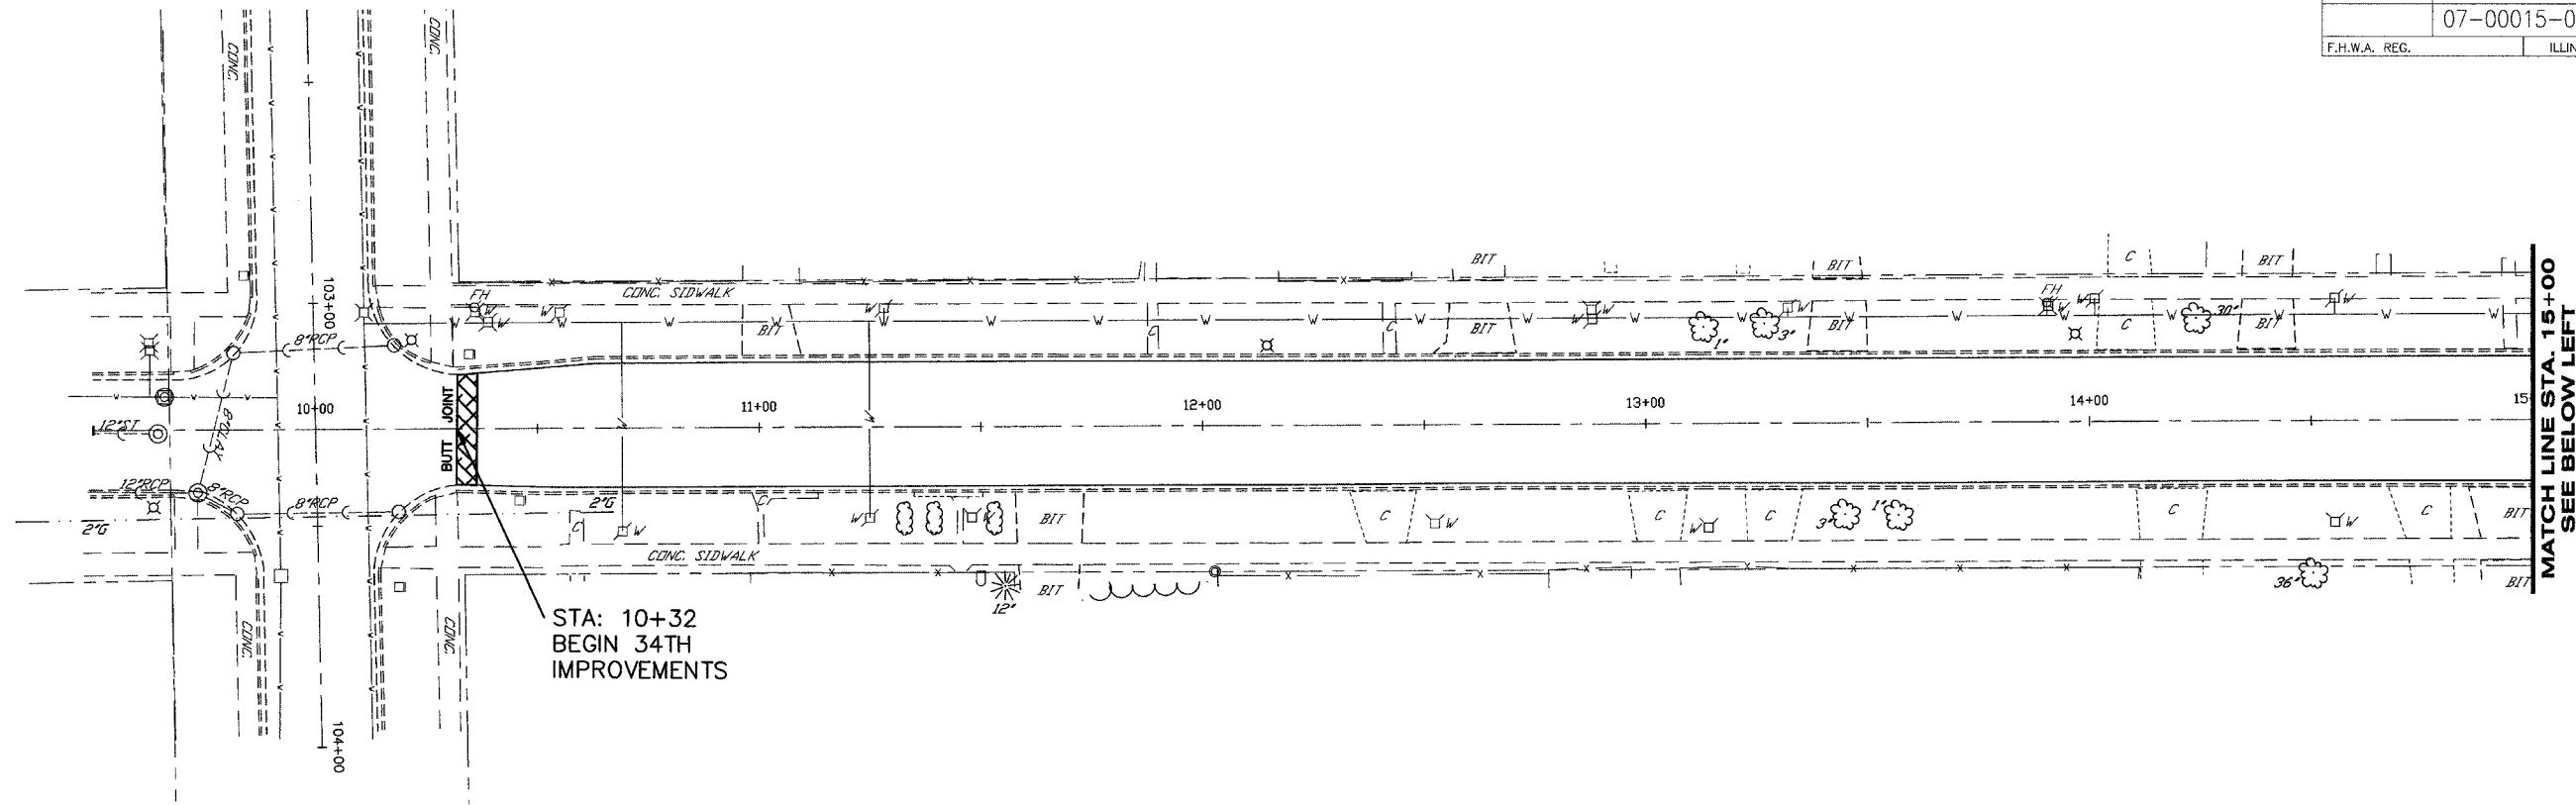

STA: 10+32  
BEGIN 34TH  
IMPROVEMENTS

MATCH LINE STA. 15+00  
SEE BELOW LEFT

## 34TH AVE (FROM SOFFEL-LEMOYNE)

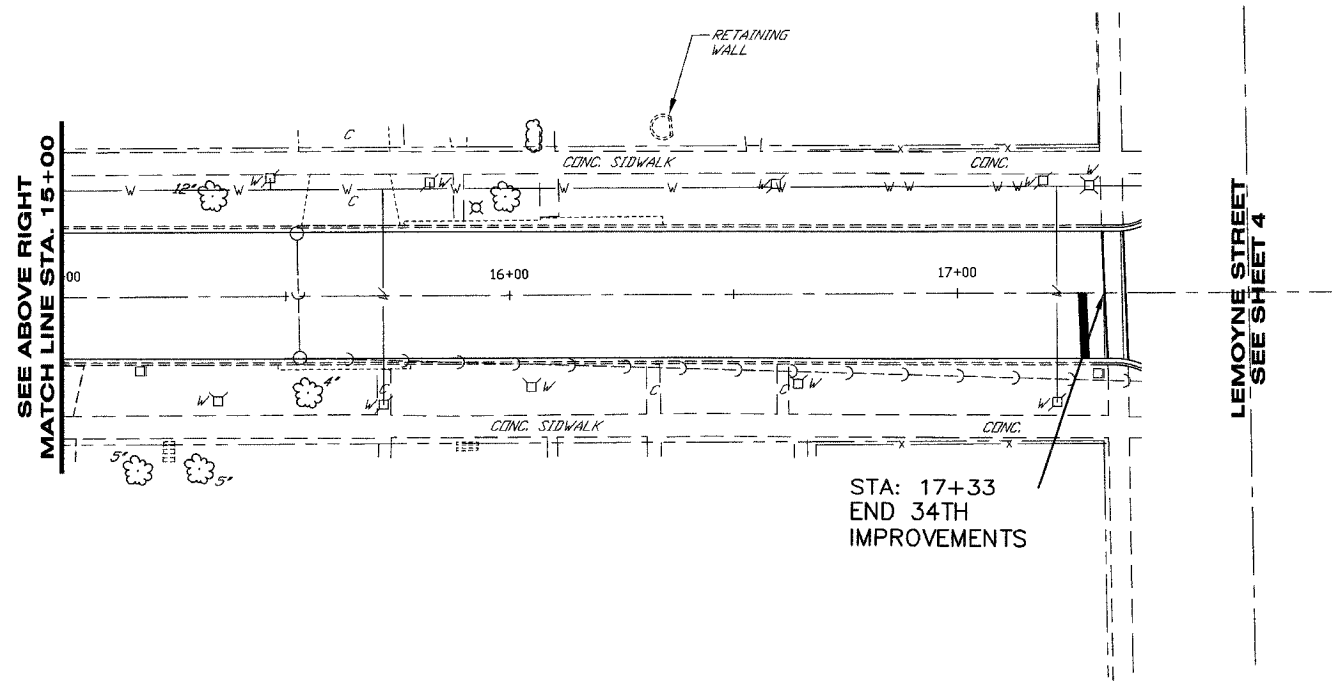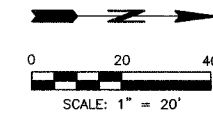

STA: 17+33  
END 34TH  
IMPROVEMENTS

SEE ABOVE RIGHT  
MATCH LINE STA. 15+00

LEMOYNE STREET  
SEE SHEET 4

### PAVING LEGEND

- HOT-MIX ASPHALT SURFACE REMOVAL
- BUTT JOINT

REVISIONS		
NO.	ITEM	DATE
1	PER IDOT REVIEW	4/2/07

SCALE:	1"=20'
DRAWN BY:	EB,AG
CHECKED BY:	HMD
DATE:	2-12-07

**McClure**  
Engineering Associates, Inc.  
2728 Grand Avenue Waukegan, Illinois 60085-2495  
TEL 847-336-7100 FAX 847-336-7155  
Design Firm License: Illinois 184-000818  
Copyright 2006 by McClure Engineering Associates, Inc.

**34TH AVE. FROM LEMOYNE ST. TO SOFFEL AVE.**  
**2007 ROADWAY RESURFACING PROJECT**  
VILLAGE OF STONE PARK JOB NUMBER: 02-28-07-005 COOK COUNTY, ILLINOIS

W:\dwg\SP\2007 RD RESURF\2007RD BASE\_recover001.dwg 4/10/2007 8:17:00 AM CDT

SHEET NO.  
**5**  
of  
**10**