

ROUTE NO.	SECTION	COUNTY	TOTAL SHEETS	SHEET NO.
FAU	**	COOK	11	1
ILLINOIS PROJECT		HPP-4065(005)		
VILLAGE SECTION		07-00088-00-FP		
CONTRACT NO.		83939		



LOCATION OF SECTION INDICATED THUS:

*Deuk Treichel*



TRAFFIC DATA


DESIGN DESIGNATION: LOCAL ROAD  
 DESIGN SPEED LIMIT: 25 MPH  
 POSTED SPEED LIMIT: 25 MPH  
 ADT: 400

DATE SIGNED: 04-13-07  
 LICENSE EXPIRES: 11-30-07

**STATE OF ILLINOIS  
 DEPARTMENT OF TRANSPORTATION  
 DIVISION OF HIGHWAYS  
 PLANS FOR  
 PROPOSED FEDERAL AID HIGHWAY  
 HESSING STREET  
 FULLERTON AVENUE TO GRAND AVENUE  
 ROADWAY RESURFACING (LAPP)  
 SECTION 07-00088-00-FP  
 PROJECT HPP-4065(005)  
 JOB C-91-186-07  
 VILLAGE OF RIVER GROVE  
 COOK COUNTY**

FOR INDEX OF SHEETS SEE SHEET NO. 2


PROJECT LOCATED IN THE VILLAGE OF RIVER GROVE

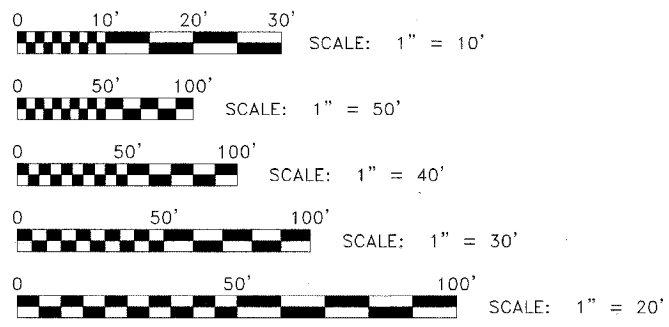

FULL SIZE PLANS HAVE BEEN PREPARED USING STANDARD ENGINEERING SCALES. REDUCED SIZED PLANS WILL NOT CONFORM TO STANDARD SCALES. IN MAKING MEASUREMENTS ON REDUCED PLANS, THE ABOVE SCALES MAY BE USED.

Drawing File: W:\Projects\76007004 - 2007 St. ReSURF HPP\Cover.dwg Apr 12, 2007 - 3:32pm  
 FEDERAL AID DESIGN ENGINEER: KEVIN STALLWORTH (847)705-4169  
 CONSULTANT: EDWIN HANCOCK ENGINEERING COMPANY  
 9933 ROOSEVELT ROAD PHONE:(708)865-0300  
 WESTCHESTER, ILLINOIS 60154

CONTRACT NO. 83939

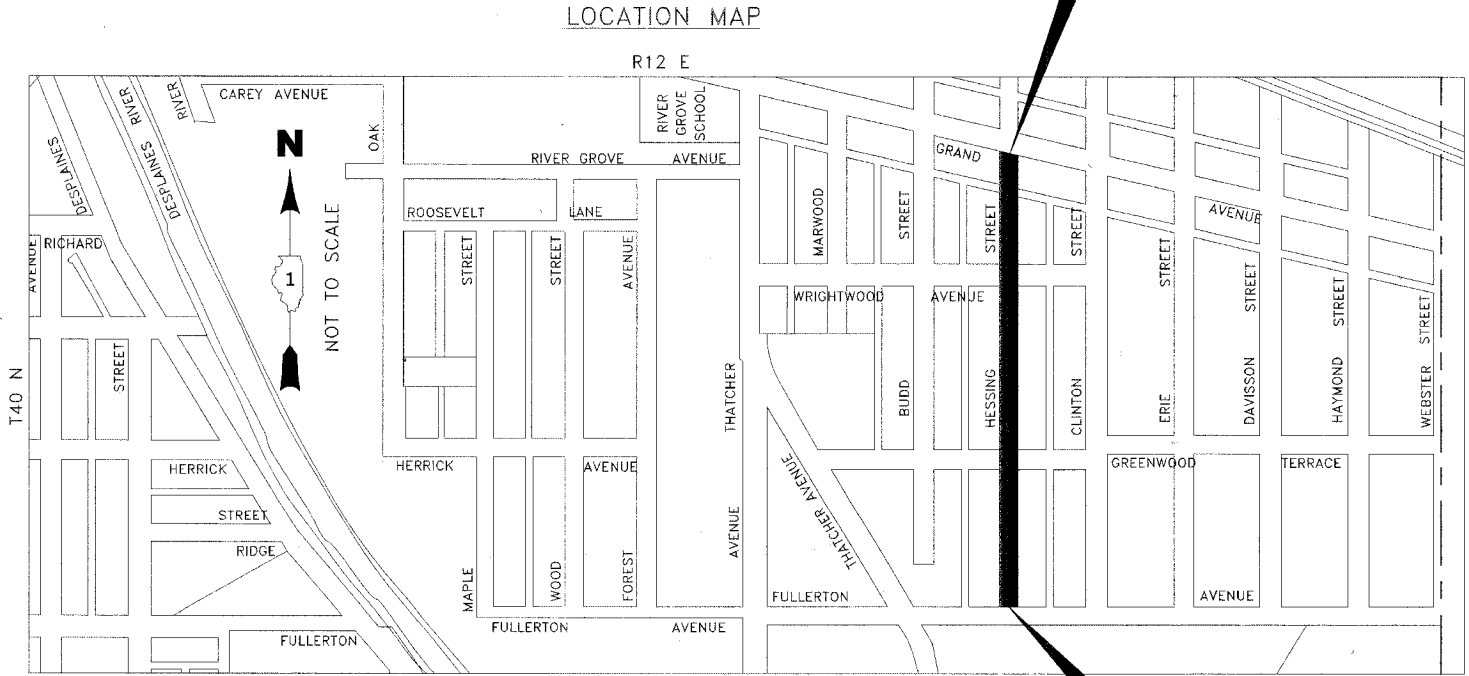

PROJECT ENDS STATION 18+62 HESSING STREET

PROJECT BEGINS STATION 0+92 HESSING STREET

**LEYDEN TOWNSHIP**  
 ■ - AREA OF IMPROVEMENT

GROSS AND NET LENGTH OF PROJECT = 1770 FT. = 0.34 MI.

ILLINOIS DEPARTMENT OF TRANSPORTATION DEPARTMENT OF HIGHWAYS	
APPROVED	<u>April 13</u> 20 <u>07</u> <i>Marilyn May</i> VILLAGE OF RIVER GROVE, PRESIDENT
PASSED	<u>May 31</u> 20 <u>07</u> <i>Chas. Holt</i> DISTRICT 1 ENGINEER OF LOCAL ROADS & STREETS
RELEASING FOR BID BASED ON LIMITED REVIEW	<u>June 1, 2007</u> 20 <u>07</u> <i>Diane O'Keefe</i> DEPUTY DIRECTOR OF HIGHWAYS, REGION 1 ENGINEER

(PRINTED BY AUTHORITY OF THE STATE OF ILLINOIS)

BEFORE YOU DIG, CALL J.U.L.I.E. (800) 892-0123

E.H.E. NO. 760-07-00420