


F. A. U. NO.	SECTION	COUNTY	TOTAL SHEETS	SHEET NO.
1807	07-00144-00-RS	COOK	016	004
STA. 0+22	TO STA. 25+00			
FED. ROAD DIST. NO.	STATE	FED. AID PROJECT		

CONTRACT #83940

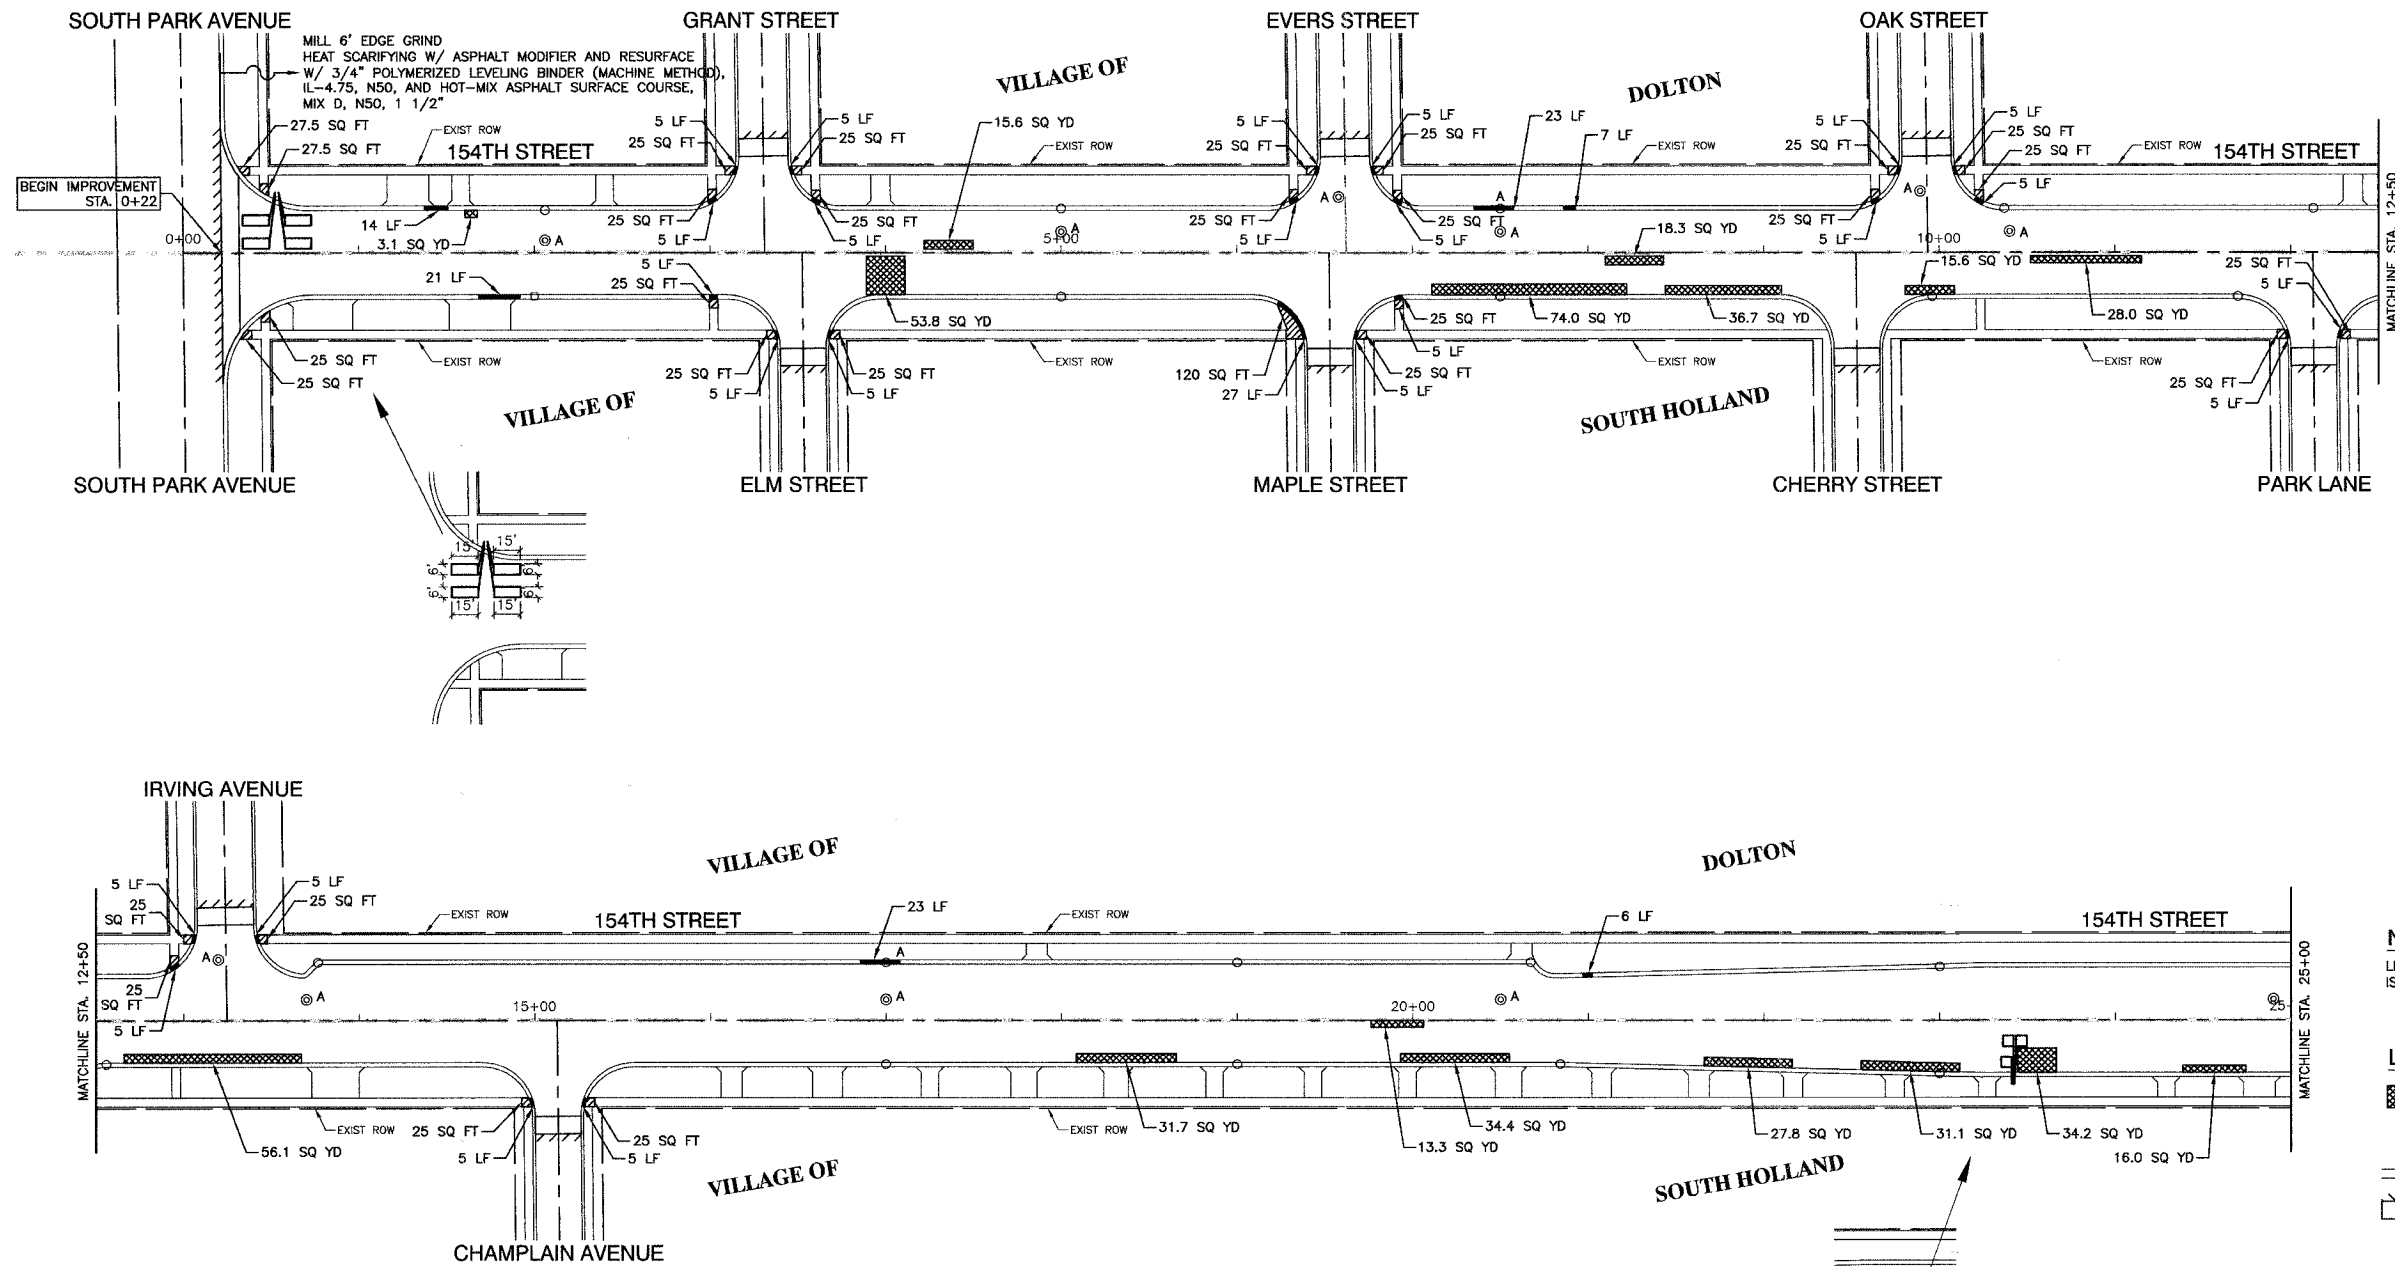

NOTE:
LIMIT OF CONSTRUCTION ON ALL SIDE STREETS IS THE RADIUS RETURN PLUS 10' BUTT JOINT

- LEGEND**
- BITUMINOUS PAVEMENT REPAIR
 - CONCRETE SIDEWALK REMOVAL AND REPLACEMENT
 - CURB REMOVAL
 - 10' BUTT JOINT (UNLESS OTHERWISE INDICATED)
 - STRUCTURE TO BE ADJUSTED
 - STRUCTURE TO BE RECONSTRUCTED
 - DETECTOR LOOP

REVISIONS	
NAME	DATE

ILLINOIS DEPARTMENT OF TRANSPORTATION

**154TH STREET
STREET RESURFACING
PAVEMENT PLAN**

VERT. NA
SCALE: HORIZ. 1"=50'
DATE 04-16-07

DRAWN BY PS/RG
CHECKED BY PKB

ROBINSON ENGINEERING, LTD.
11000 SOUTH PARK AVENUE, SOUTH HOLLAND, ILLINOIS 60470
(708) 381-8700 FAX (708) 381-9825
ILLINOIS DESIGN FIRM REGISTRATION NO. 184001201

06167-PLAN-01