


F. A. U. NO.	SECTION	COUNTY	TOTAL SHEETS	SHEET NO.
1807	07-00083-00-RS	COOK	016	006
STA. 50+00		TO STA. 70+14		
FED. ROAD DIST. NO.	ILLINOIS	FED. AID PROJECT		

CONTRACT #83940

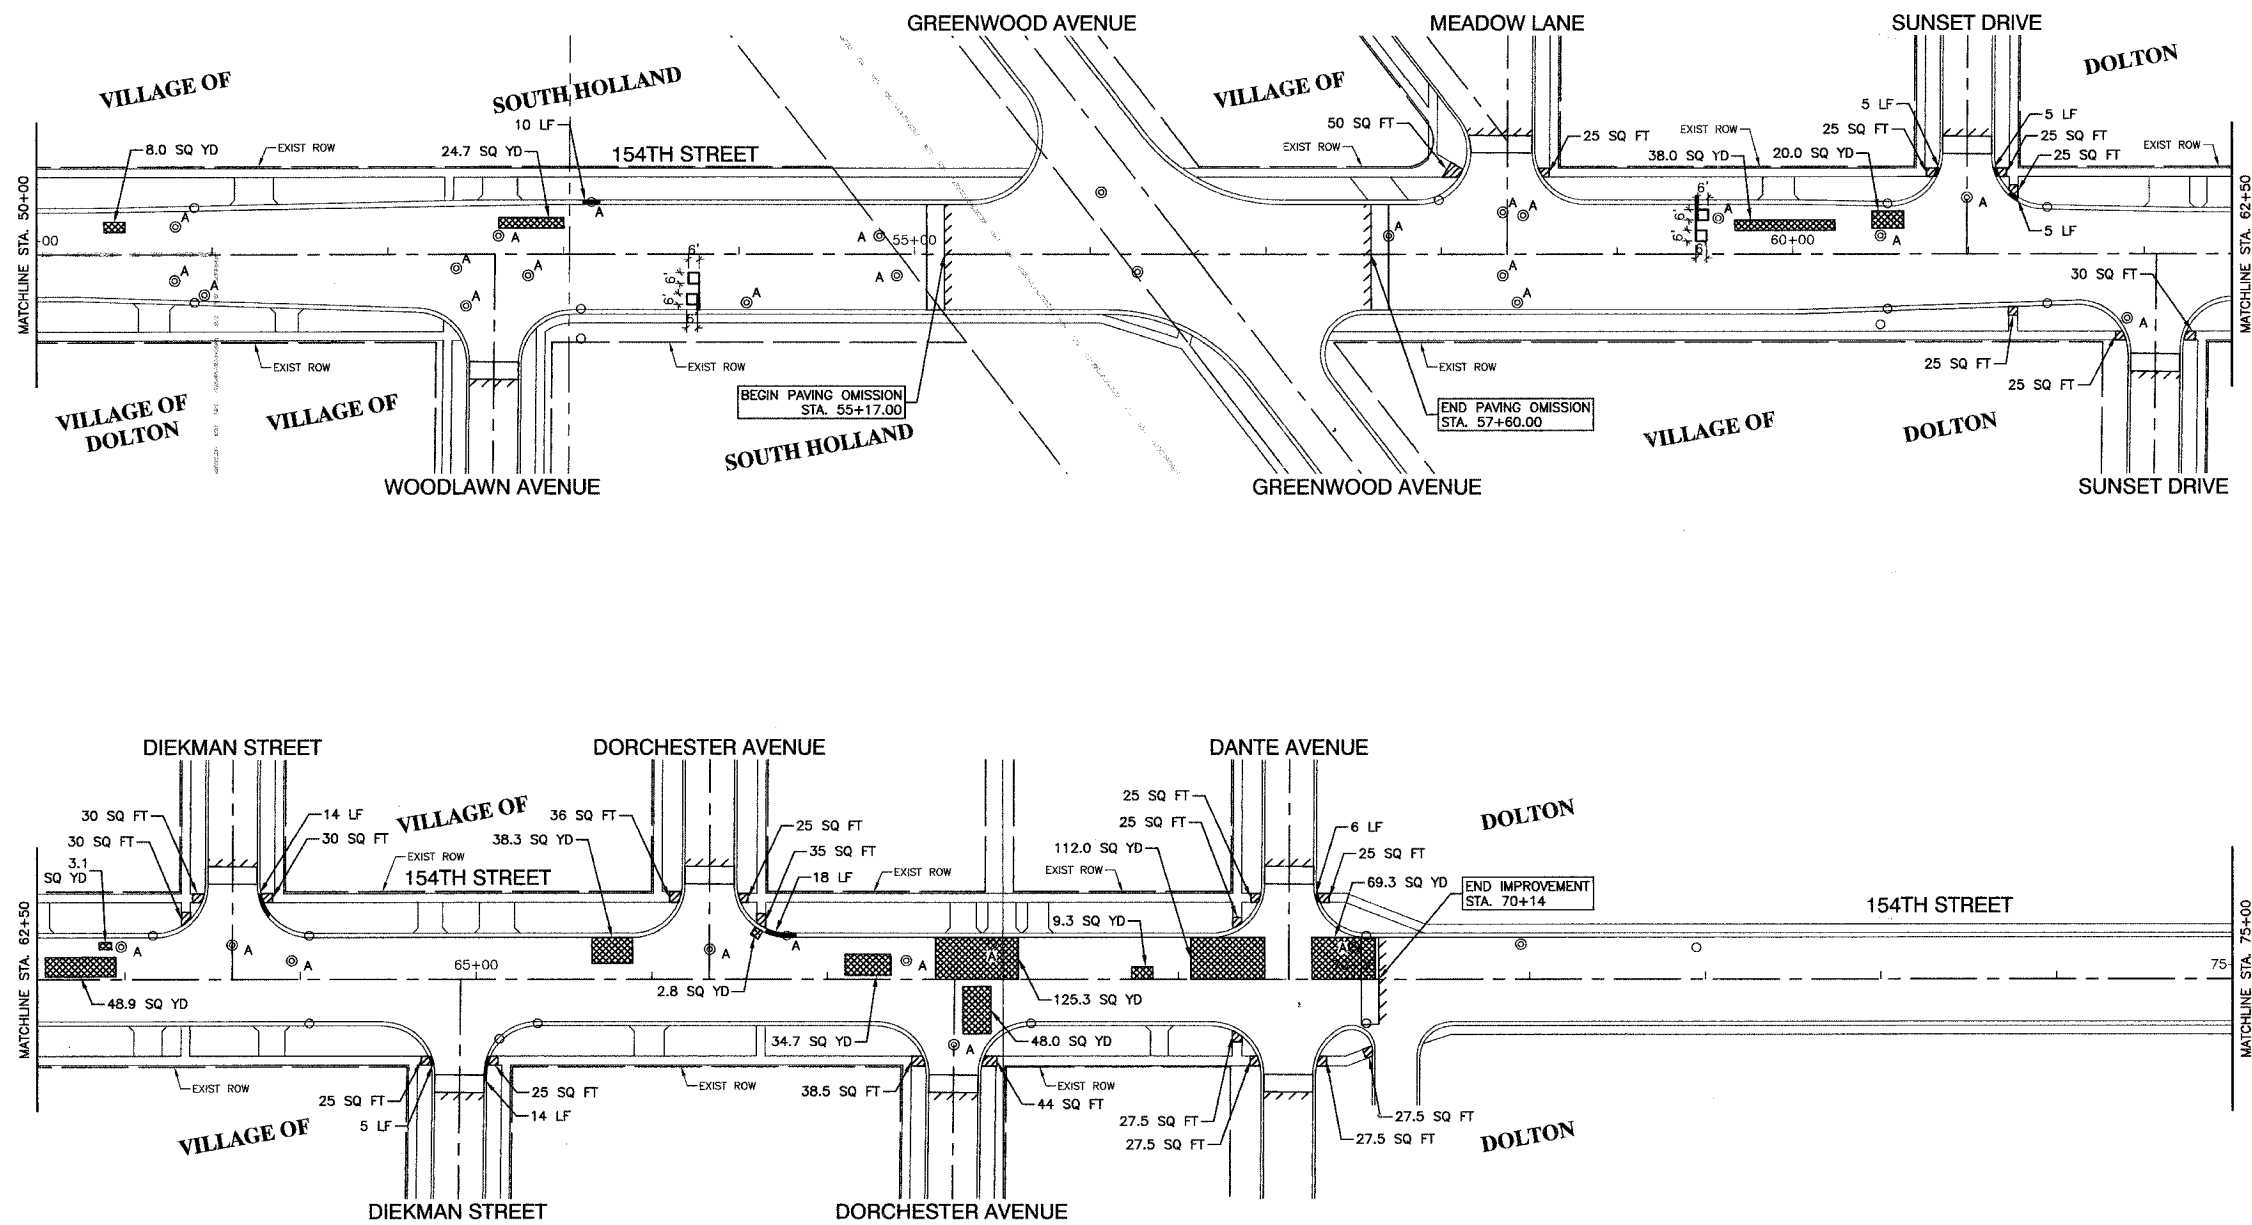

NOTE:
LIMIT OF CONSTRUCTION ON ALL SIDE STREETS IS THE RADIUS RETURN PLUS 10' BUTT JOINT

- LEGEND**
- BITUMINOUS PAVEMENT REPAIR
 - CONCRETE SIDEWALK REMOVAL AND REPLACEMENT
 - CURB REMOVAL
 - 10' BUTT JOINT (UNLESS OTHERWISE INDICATED)
 - STRUCTURE TO BE ADJUSTED
 - STRUCTURE TO BE RECONSTRUCTED
 - DETECTOR LOOP

REVISIONS	
NAME	DATE

ILLINOIS DEPARTMENT OF TRANSPORTATION

**154TH STREET
STREET RESURFACING
PAVEMENT PLAN**

SCALE: VERT. NA
HORIZ. 1"=50'
DATE: 04-11-07

DRAWN BY: PS/RG
CHECKED BY: PKB

ROBINSON ENGINEERING, LTD.
17085 SOUTH PARK AVENUE, SOUTH HOLLAND, ILLINOIS 60470
(708) 321-8100 FAX (708) 321-8225
ILLINOIS DESIGN FIRM REGISTRATION NO. 18601178

06187-PLAN.01