

F. A. U. NO.	SECTION	COUNTY	TOTAL SHEETS	SHEET NO.
3800	06-00103-00-FP	COOK	9	4
STA. 0+00	TO STA. 32+00			
FED. ROAD DIST. NO.	BLANKET	FED. AID PROJECT		

CONTRACT #83942


**NOTE:**  
 SEE IDOT STANDARD TC-13 FOR PAVEMENT MARKING DETAILS  
 ALL LEGEND ITEMS ARE THERMOPLASTIC PAVEMENT MARKING OF THE WIDTH AND TYPE SPECIFIED  
 PAVING LIMITS ON SIDESTREETS SHALL BE AT THE CURB RETURNS.

**PAVEMENT MARKING LEGEND**

- ① 24" STOP BAR
- ② DOUBLE 4" CENTERLINE - YELLOW (11" O.C.)
- ③ 4" EDGE LINE - WHITE
- ④ 4" PARKING LINE - WHITE
- ⑤ 6" CROSSWALK LINE - WHITE (6' APART)
- ⑥ 4" LANE LINE - WHITE
- ⑦ 4" SKIPDASH - WHITE (2' MARK, 6' SPACE)
- ⑧ LETTERS AND SYMBOLS - WHITE
- ⑨ 12" DIAGONALS - WHITE

**LEGEND**

— CURB & GUTTER REMOVAL AND REPLACEMENT

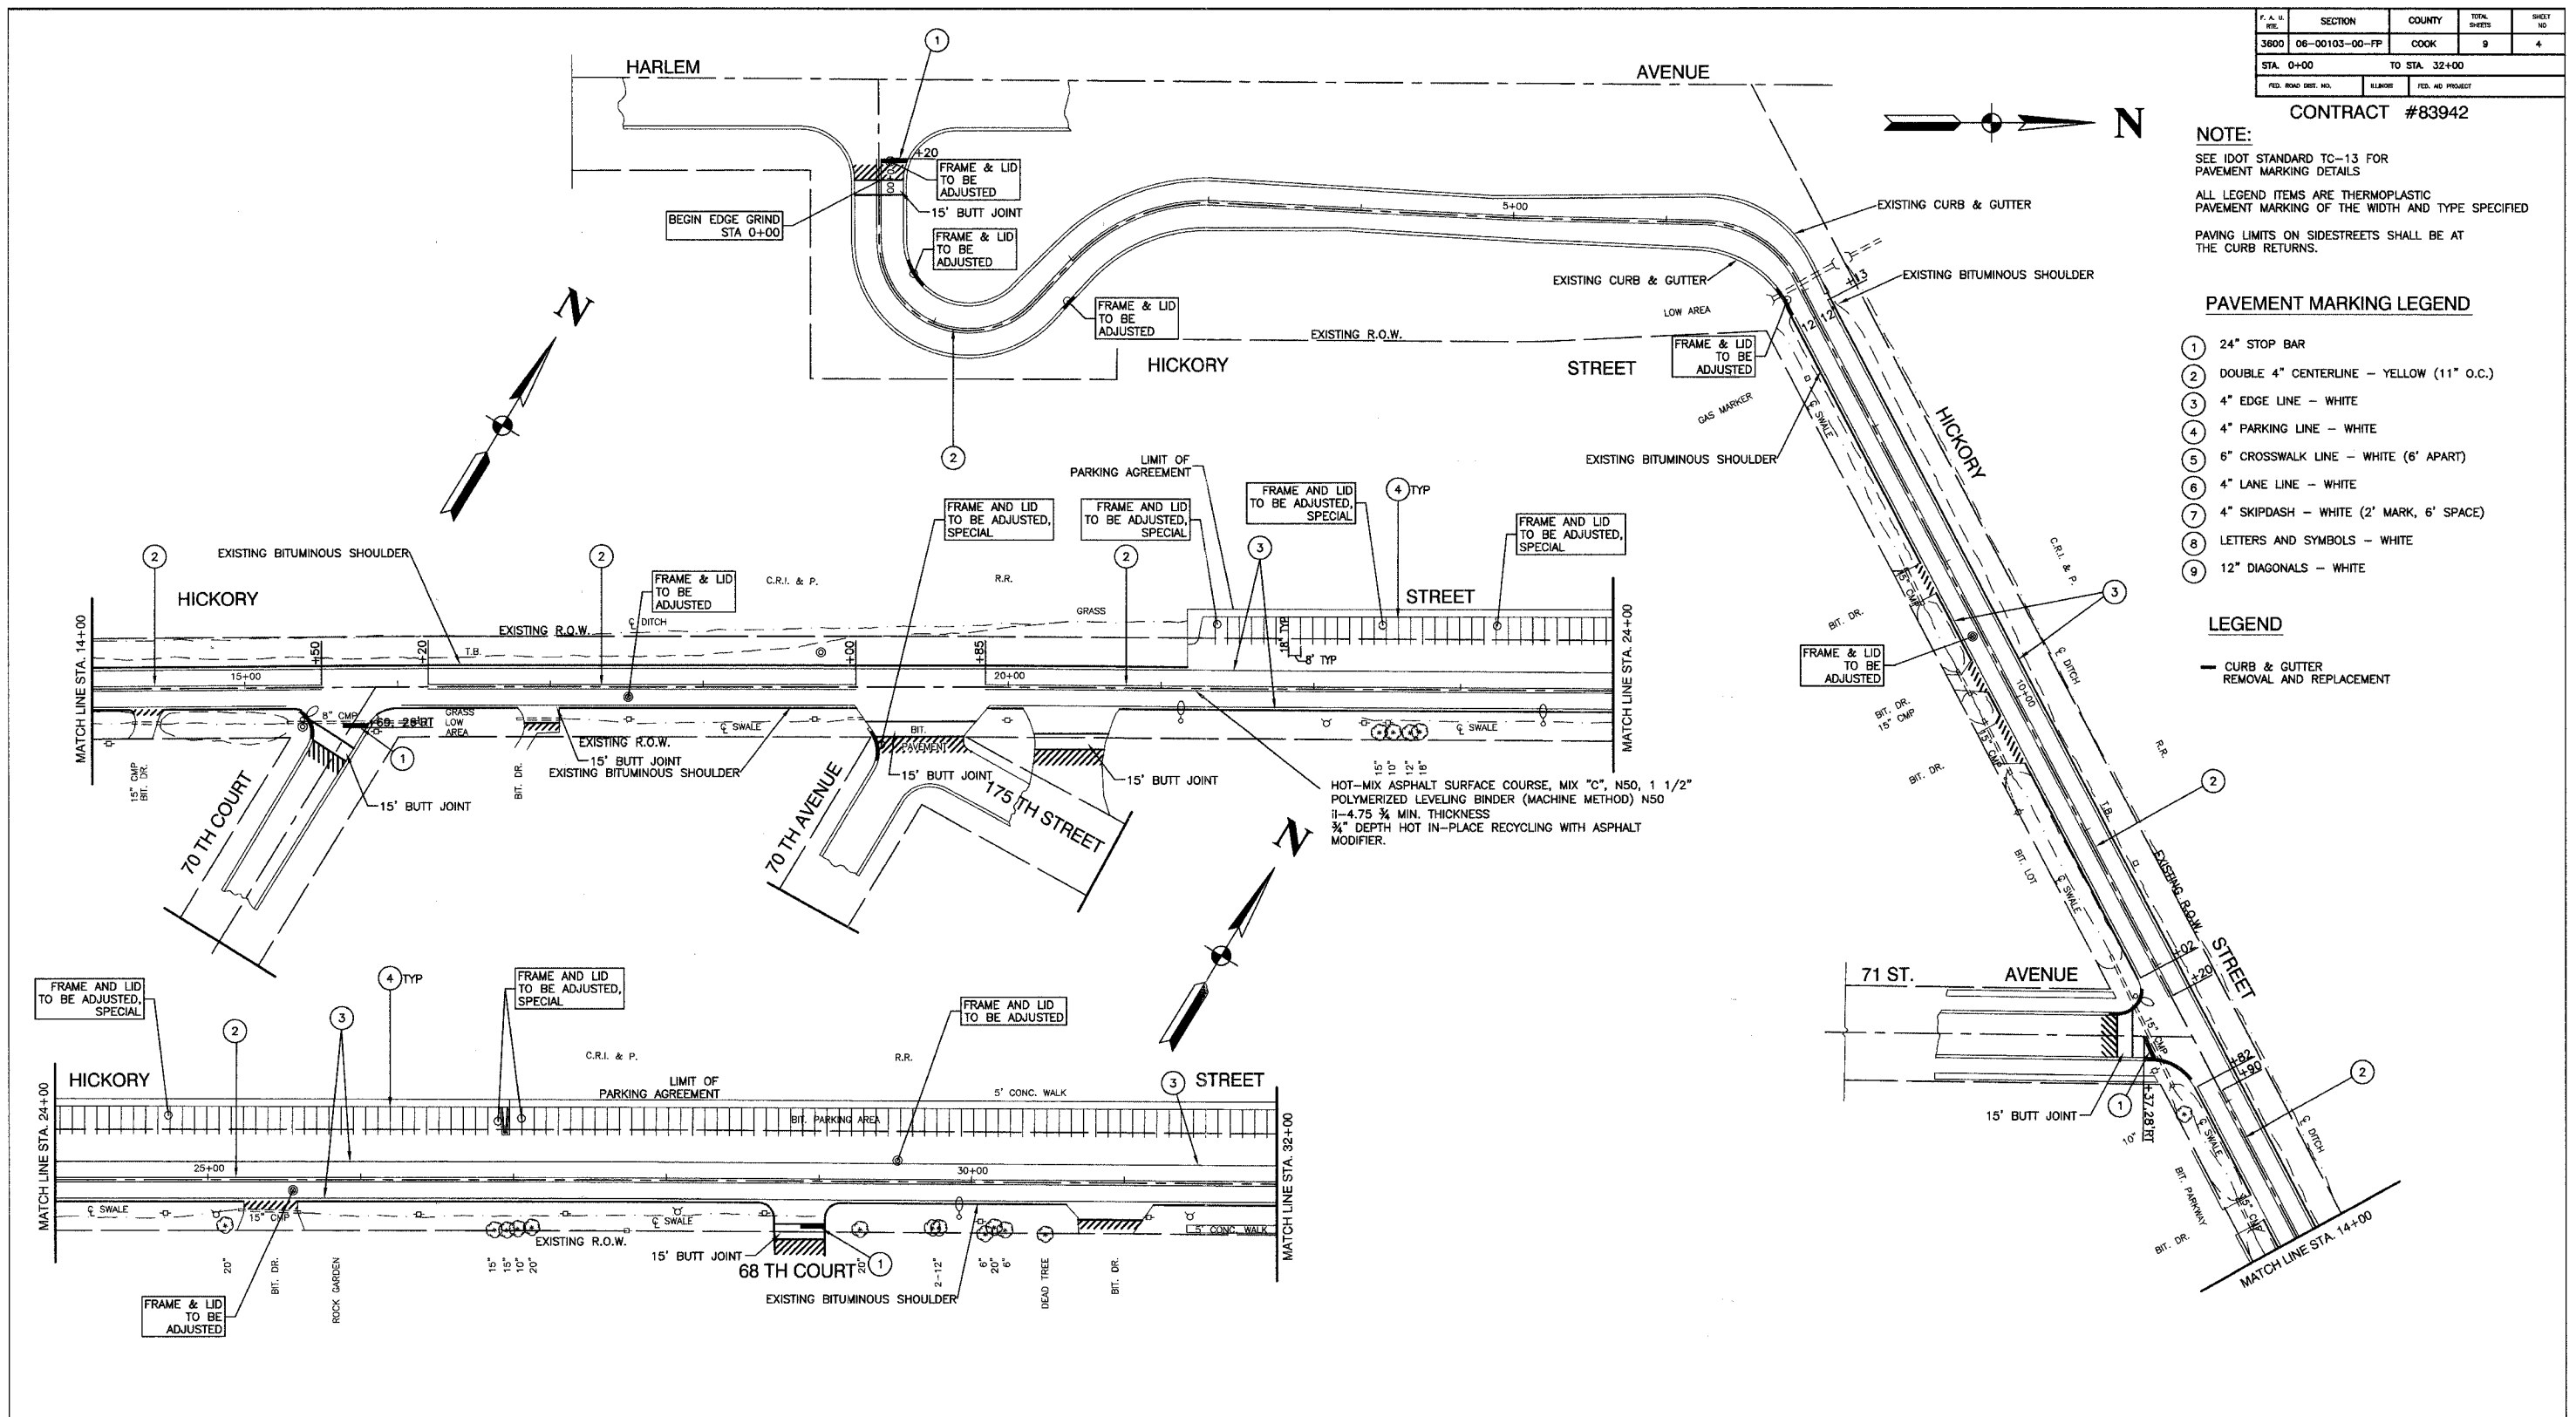

HOT-MIX ASPHALT SURFACE COURSE, MIX "C", N50, 1 1/2" POLYMERIZED LEVELING BINDER (MACHINE METHOD) N50 II-4.75 3/4 MIN. THICKNESS 3/4" DEPTH HOT IN-PLACE RECYCLING WITH ASPHALT MODIFIER.

ILLINOIS DEPARTMENT OF TRANSPORTATION

**HICKORY STREET LAPP PROJECT PLAN VIEW**

REVISIONS	
NAME	DATE

SCALE: VERT. NA  
 HORIZ. 1"=50'  
 DATE 4/13/07

DRAWN BY LTL  
 CHECKED BY CMK

ROBINSON ENGINEERING, LTD.  
 1700 SOUTH PARK AVENUE, SOUTH HOLLAND, ILLINOIS 60178  
 (708) 381-6700 FAX (708) 381-3626  
 ILLINOIS DESIGN FIRM REGISTRATION NO. 156001708

03456 PLAN 01 - P01