
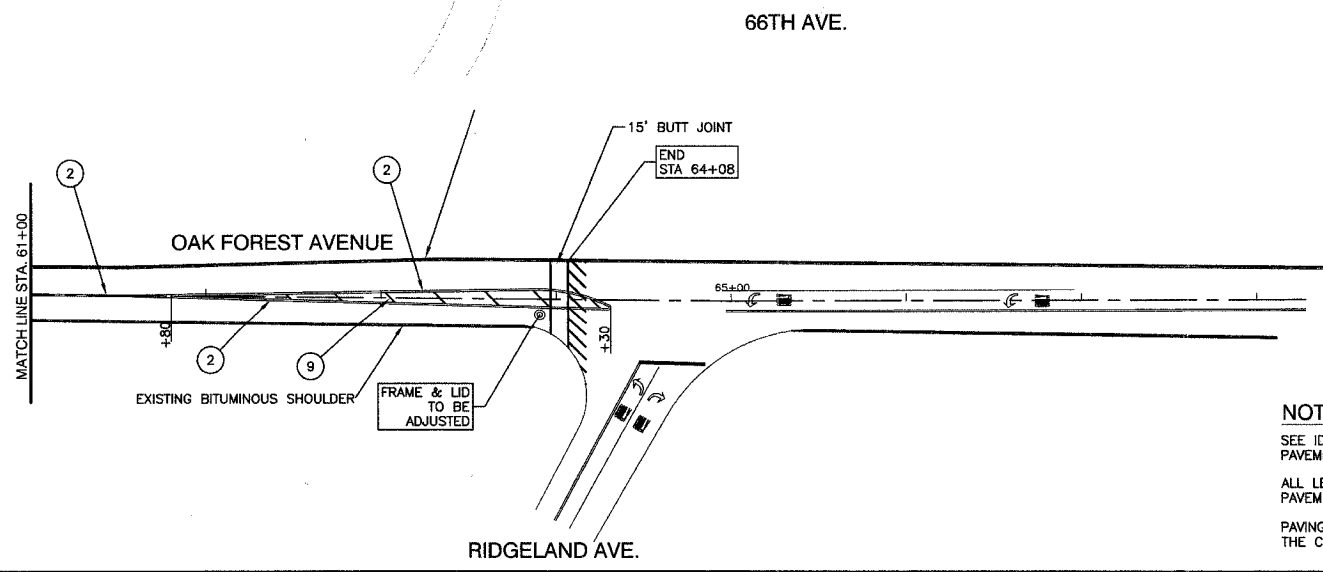
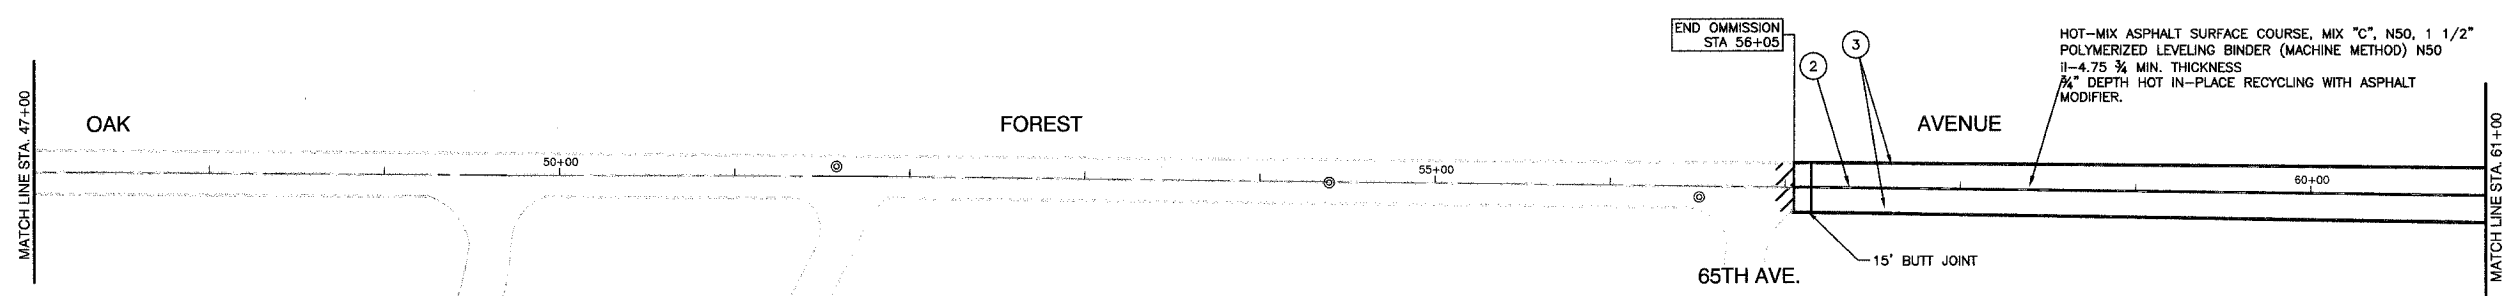
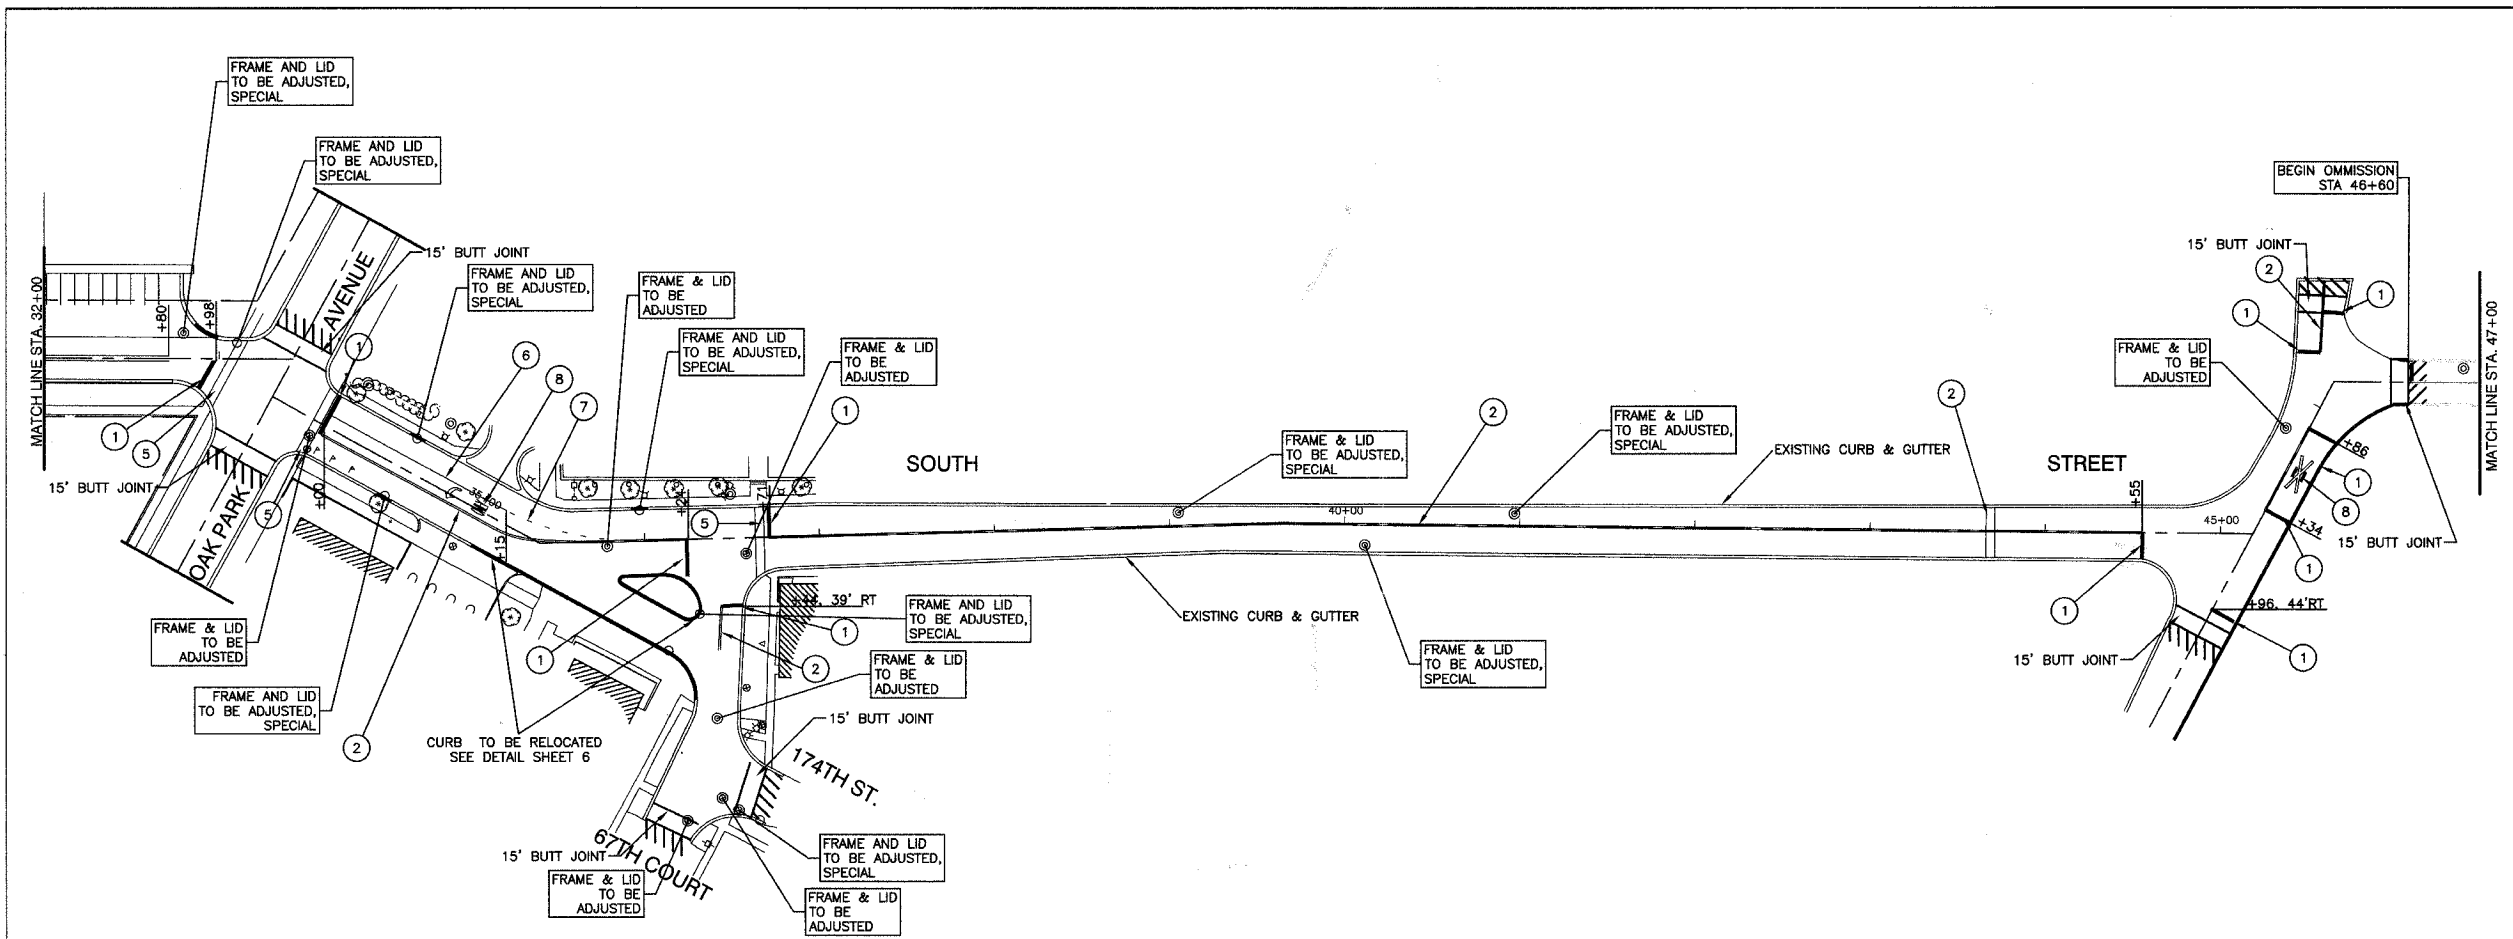


F. A. II. DIST.	SECTION	COUNTY	TOTAL SHEETS	SHEET NO.
3600	06-00103-00-FP	COOK	9	5
STA. 32+00		TO STA. 65+44		
FED. ROAD DIST. NO.	ILLINOIS	FED. AID PROJECT		

CONTRACT #83942

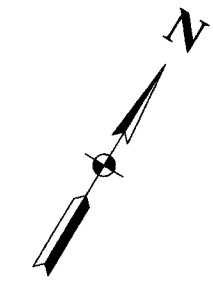

**PAVEMENT MARKING LEGEND**

- ① 24" STOP BAR
- ② DOUBLE 4" CENTERLINE - YELLOW (11" O.C.)
- ③ 4" EDGE LINE - WHITE
- ④ 4" PARKING LINE - WHITE
- ⑤ 6" CROSSWALK LINE - WHITE (6' APART)
- ⑥ 4" LANE LINE - WHITE
- ⑦ 4" SKIPDASH - WHITE (2' MARK, 6' SPACE)
- ⑧ LETTERS AND SYMBOLS - WHITE
- ⑨ 12" DIAGONALS - WHITE

**LEGEND**

— CURB & GUTTER

**NOTE:**

SEE IDOT STANDARD TC-13 FOR PAVEMENT MARKING DETAILS  
 ALL LEGEND ITEMS ARE THERMOPLASTIC PAVEMENT MARKING OF THE WIDTH AND TYPE SPECIFIED  
 PAVING LIMITS ON SIDESTREETS SHALL BE AT THE CURB RETURNS.

REVISIONS	
NAME	DATE

ILLINOIS DEPARTMENT OF TRANSPORTATION

**HICKORY STREET LAPP PROJECT PLAN VIEW**

SCALE: VERT. NA  
 HORIZ. 1"=50'  
 DATE 4/13/07

DRAWN BY LTL  
 CHECKED BY CMK