
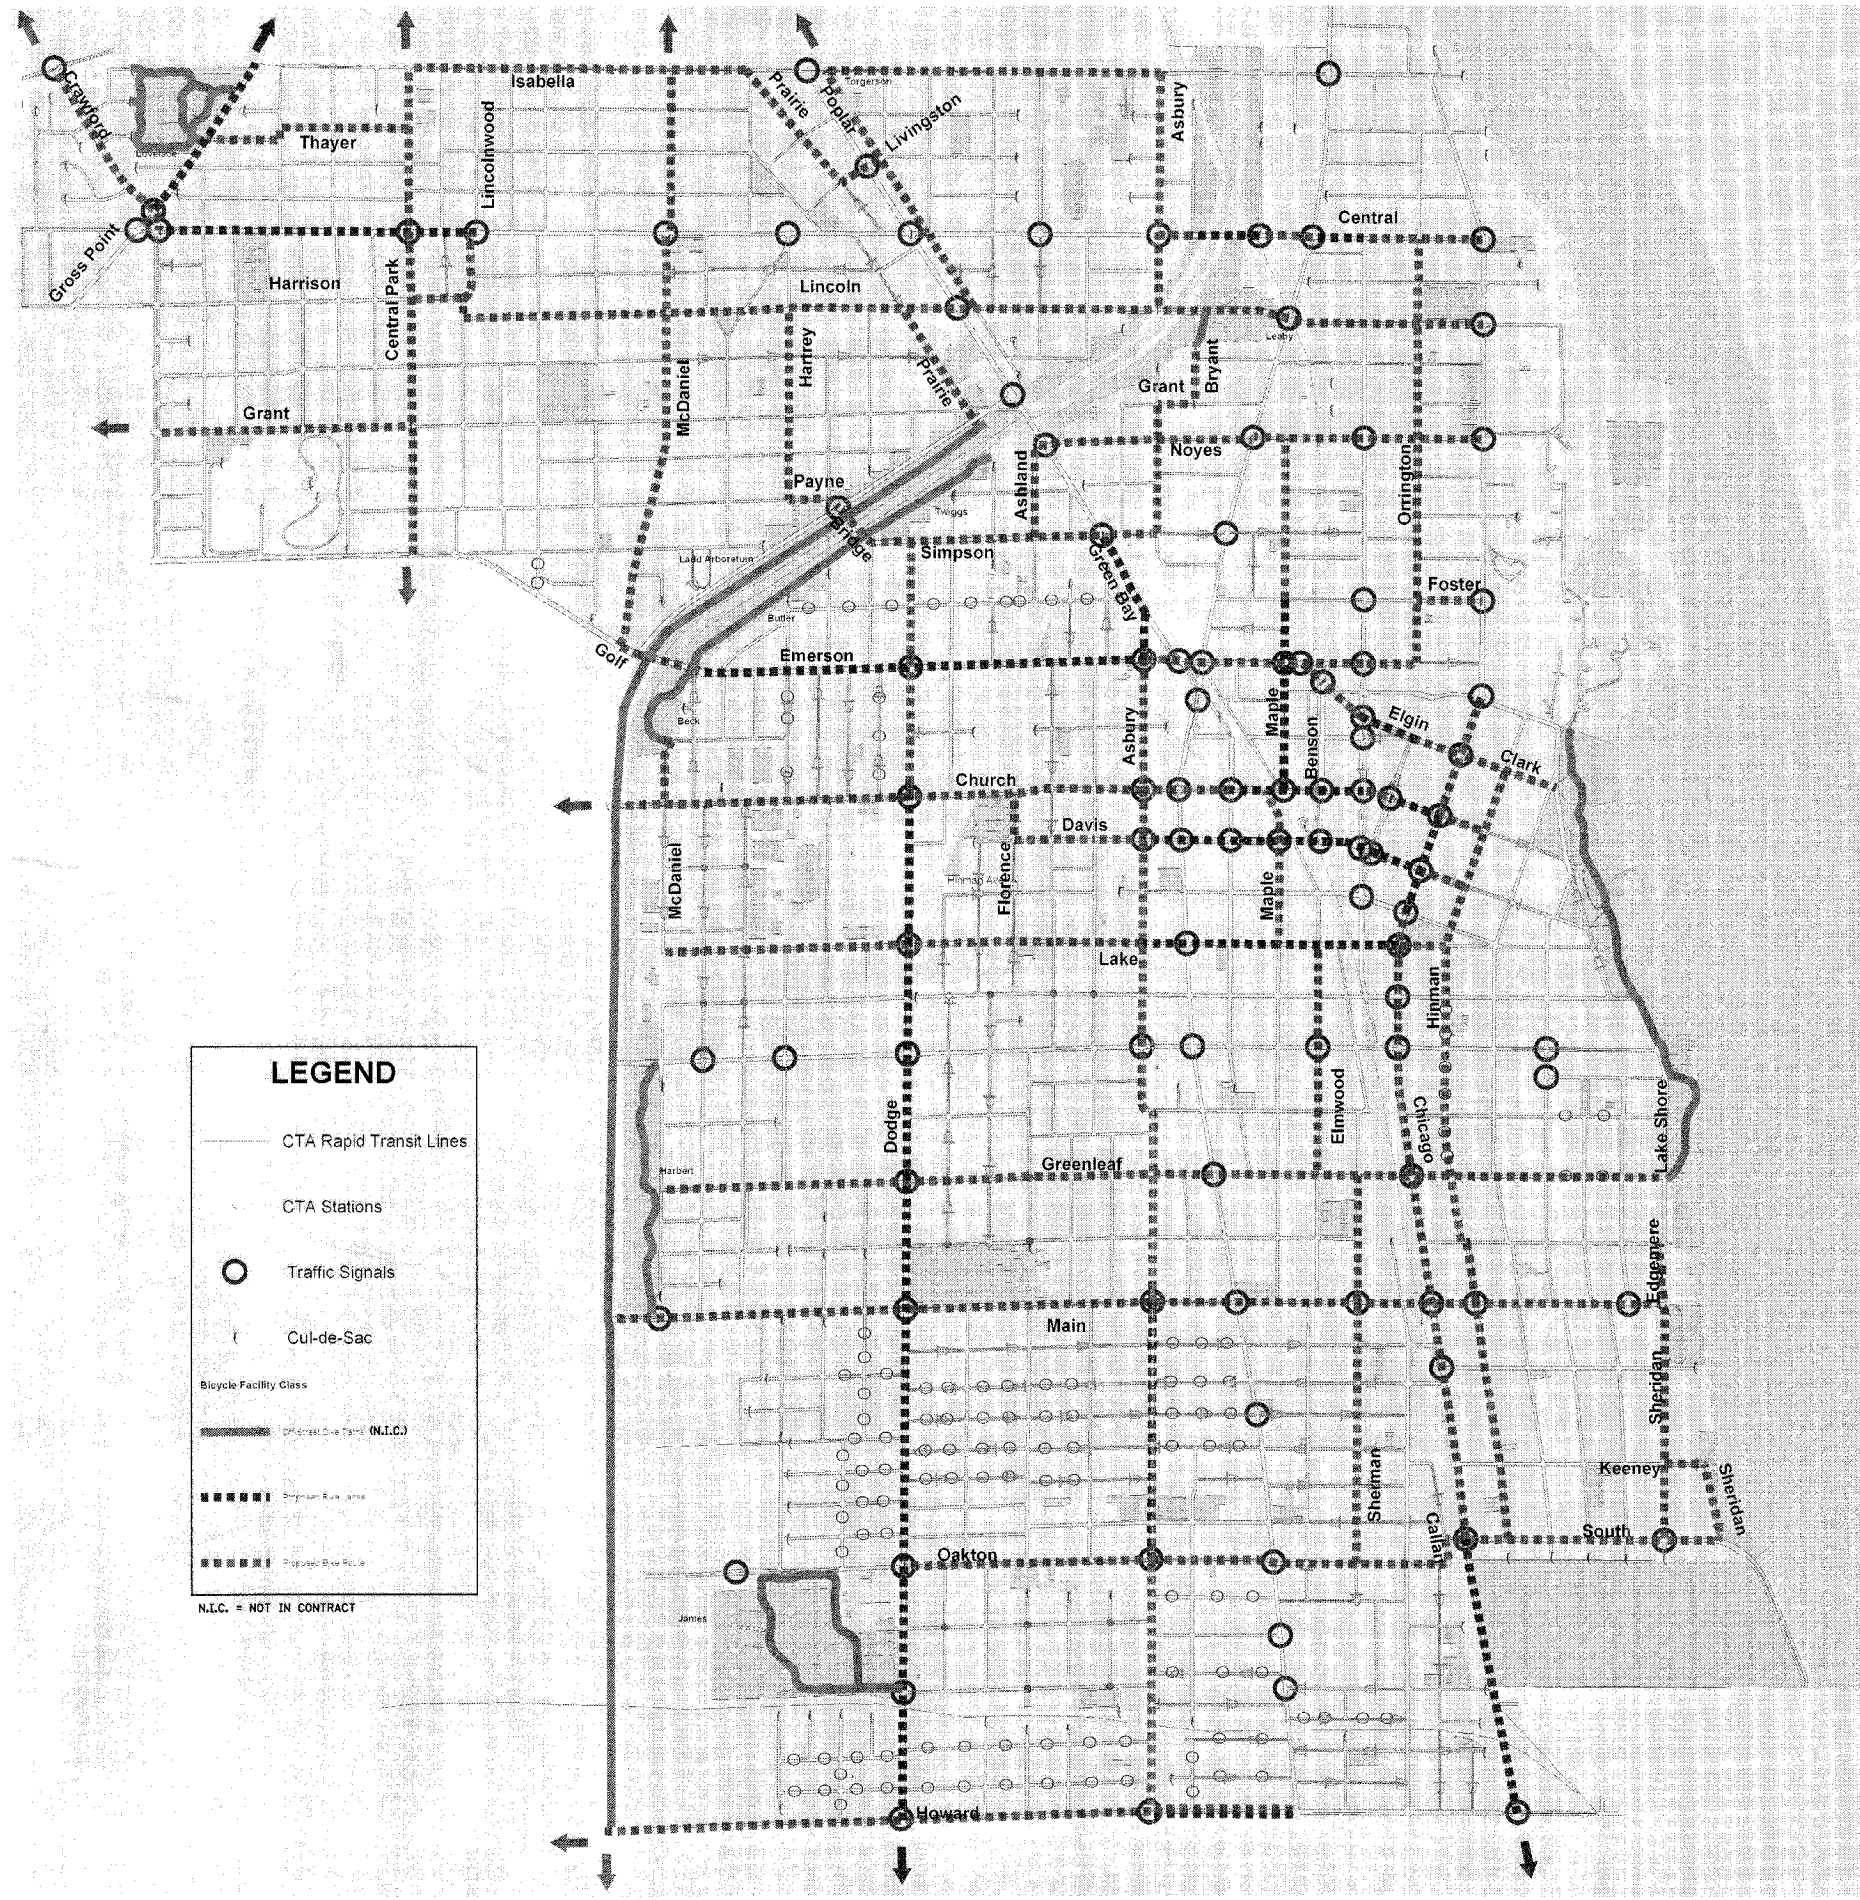


F.A.U. RTE.	SECTION	COUNTY	TOTAL SHEETS	SHEET NO.
	04-00235-00-BT	COOK	52	3
STA.	TO STA.			
FED. ROAD DIST. NO.	ILLINOIS	FED. AID PROJECT		
CONTRACT NO. 83944		CMM-8003(470)		

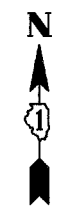

LEGEND

- CTA Rapid Transit Lines
- CTA Stations
- Traffic Signals
- ┌ Cul-de-Sac

Bicycle Facility Class

- Chicago Bike Lane (N.L.C.)
- Superior Bike Lane
- Proposed Bike Lane

N.L.C. = NOT IN CONTRACT

NOTE:
LANES AND ROUTES SHOWN ON THIS MAP ARE FROM PHASE I REPORT. DETAILED PLANS MAY VARY IN CERTAIN LOCATIONS.

PLAN	DATE
BY	
REVISIONS	
NO.	

PROFILE	DATE
BY	
REVISIONS	
NO.	

REVISIONS	
NAME	DATE

VILLAGE OF EVANSTON
PROPOSED IMPROVEMENT

PROJECT LOCATION MAP

SCALE: NONE
DATE: 05-29-2007

DRAWN BY: BK/NSB
CHECKED BY: DAJ