
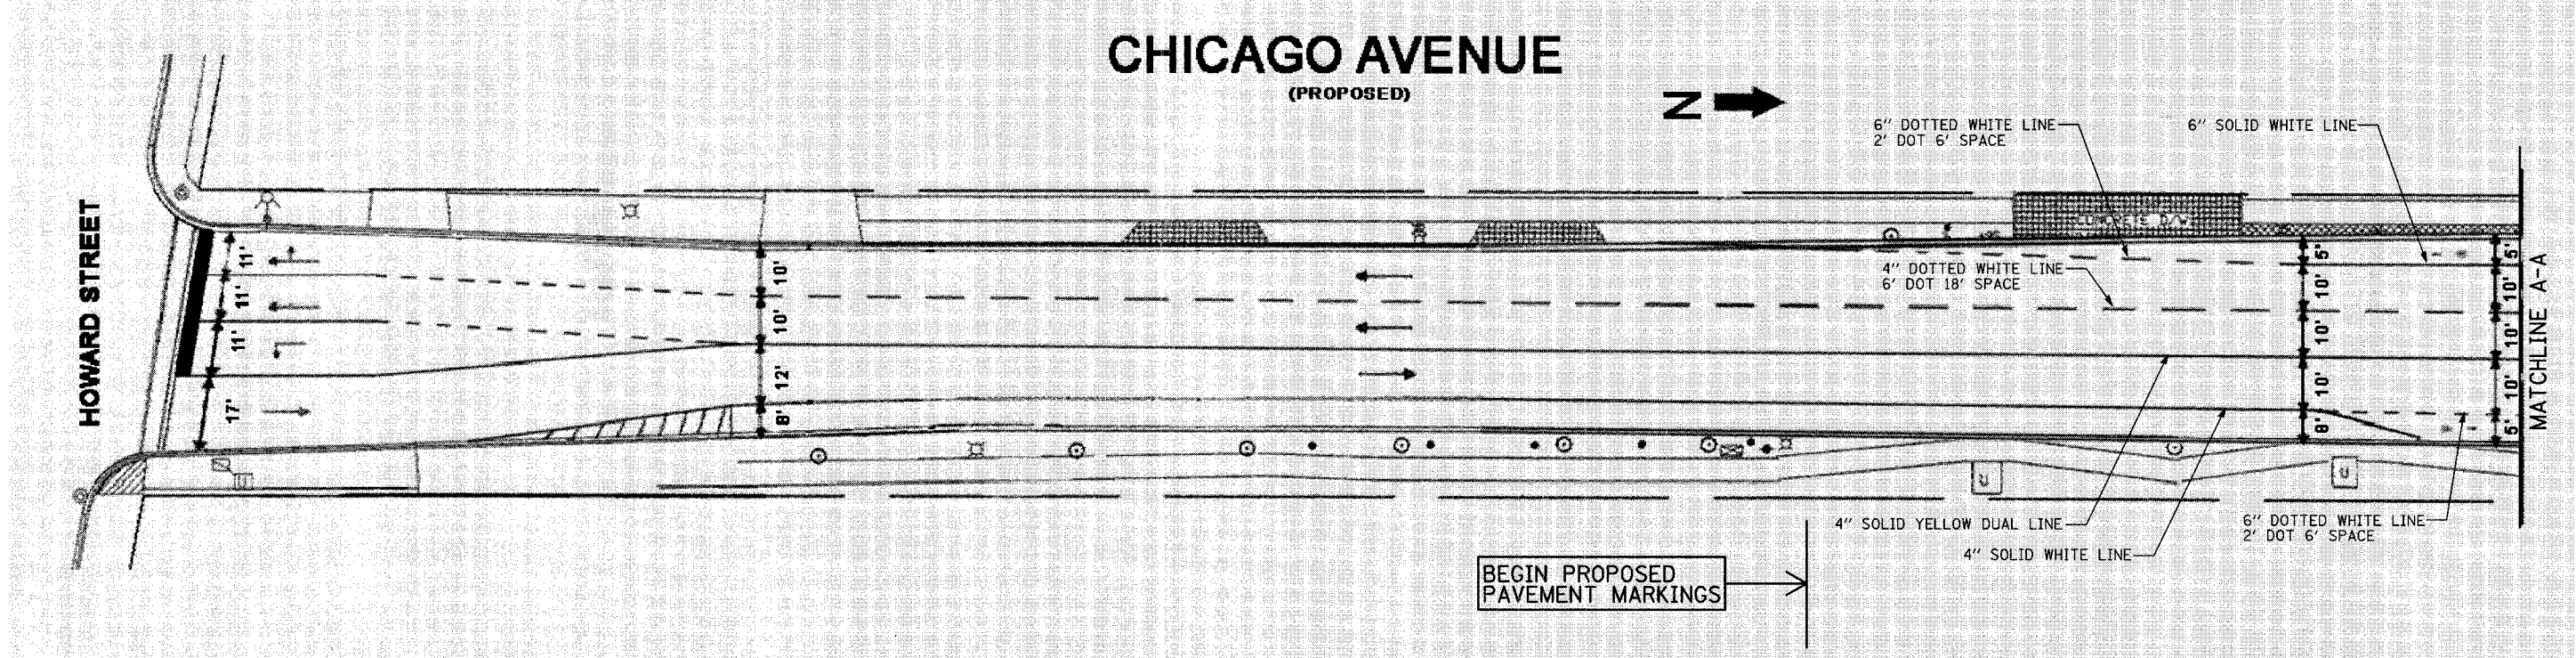


F.A.U. RTE.	SECTION	COUNTY	TOTAL SHEETS	SHEET NO.
	04-00235-00-BT	COOK	52	7
STA.	TO STA.			
FED. ROAD DIST. NO.	ILLINOIS	FED. AID PROJECT		
CONTRACT NO. 83944			CMM-8003(470)	

PLAN	SURVEYED	DATE
	ALIGNMENT CHECKED	
	RT. OF WAY CHECKED	
	NOTE BOOK NO.	
	FILE NAME	

PROFILE	SURVEYED	DATE
	GRADES CHECKED	
	E.M. NOTED	
	STRUCTURE NOTATIONS CHECKED	

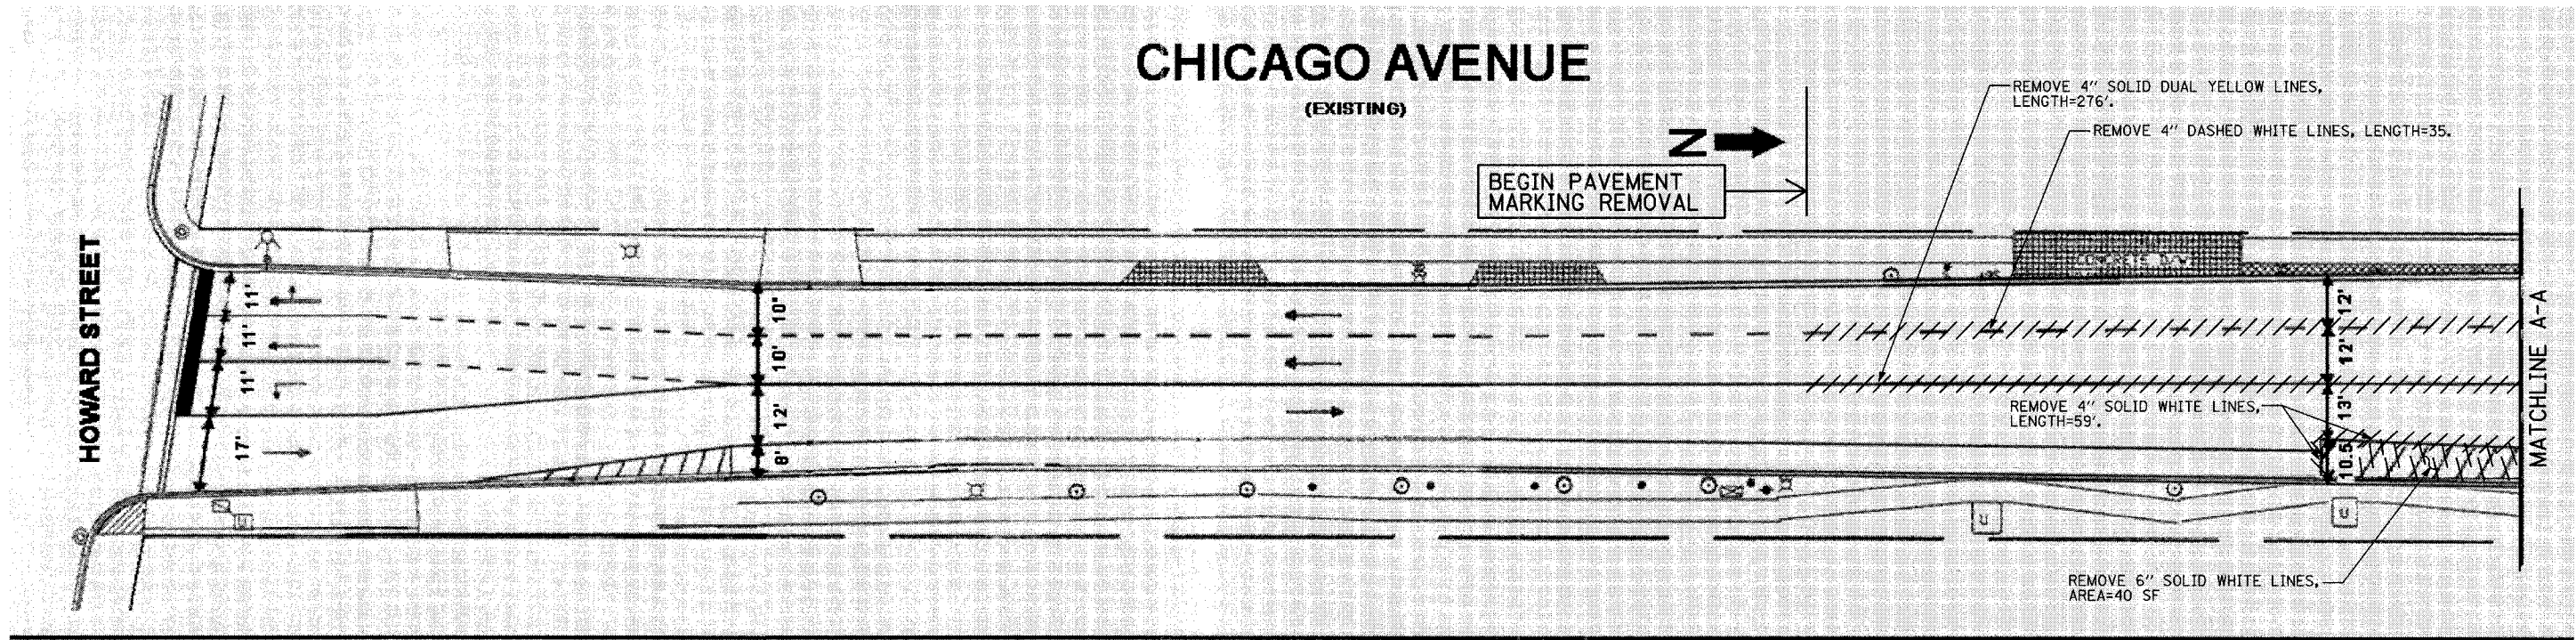

NOTES:

- (1) PROPOSED PAVEMENT MARKINGS ON THIS SHEET SHALL BE THERMOPLASTIC.
- (2) PROPOSED PAVEMENT MARKINGS ARE LABELED.

ITEMS THIS SHEET:

PROPOSED PAVEMENT MARKING	UNIT	QUANTITY
4" YELLOW LINE, THERMOPLASTIC	FOOT	276
4" WHITE LINE, THERMOPLASTIC	FOOT	55
6" WHITE LINE, THERMOPLASTIC	FOOT	78
LETTERS AND SYMBOLS, THERMOPLASTIC	S.F.	38
PAVEMENT MARKING REMOVAL	S.F.	164

REVISIONS	
NAME	DATE

VILLAGE OF EVANSTON
PROPOSED IMPROVEMENT

PAVEMENT MARKING PLAN
CHICAGO AVENUE
SHEET 3 OF 33

SCALE: 1"=20'-0" (APPROXIMATE) DRAWN BY: BK/NSB
DATE: 05-29-2007 CHECKED BY: DAJ