

F.A.U. RTE.	SECTION	COUNTY	TOTAL SHEETS	SHEET NO.
	04-00235-00-BT	COOK	52	9
STA.	TO STA.			
FED. ROAD DIST. NO.	ILLINOIS	FED. AID PROJECT		
CONTRACT NO. 83944			CMM-8003(470)	


PLAN	DATE	BY
REVISIONS		
NO.	DESCRIPTION	
1	AS NOTED	
2	AS NOTED	
3	AS NOTED	
4	AS NOTED	
5	AS NOTED	
6	AS NOTED	
7	AS NOTED	
8	AS NOTED	
9	AS NOTED	
10	AS NOTED	

PROFILE	DATE	BY
REVISIONS		
NO.	DESCRIPTION	
1	AS NOTED	
2	AS NOTED	
3	AS NOTED	
4	AS NOTED	
5	AS NOTED	
6	AS NOTED	
7	AS NOTED	
8	AS NOTED	
9	AS NOTED	
10	AS NOTED	

CHICAGO AVENUE (EXISTING)



CHICAGO AVENUE (PROPOSED)

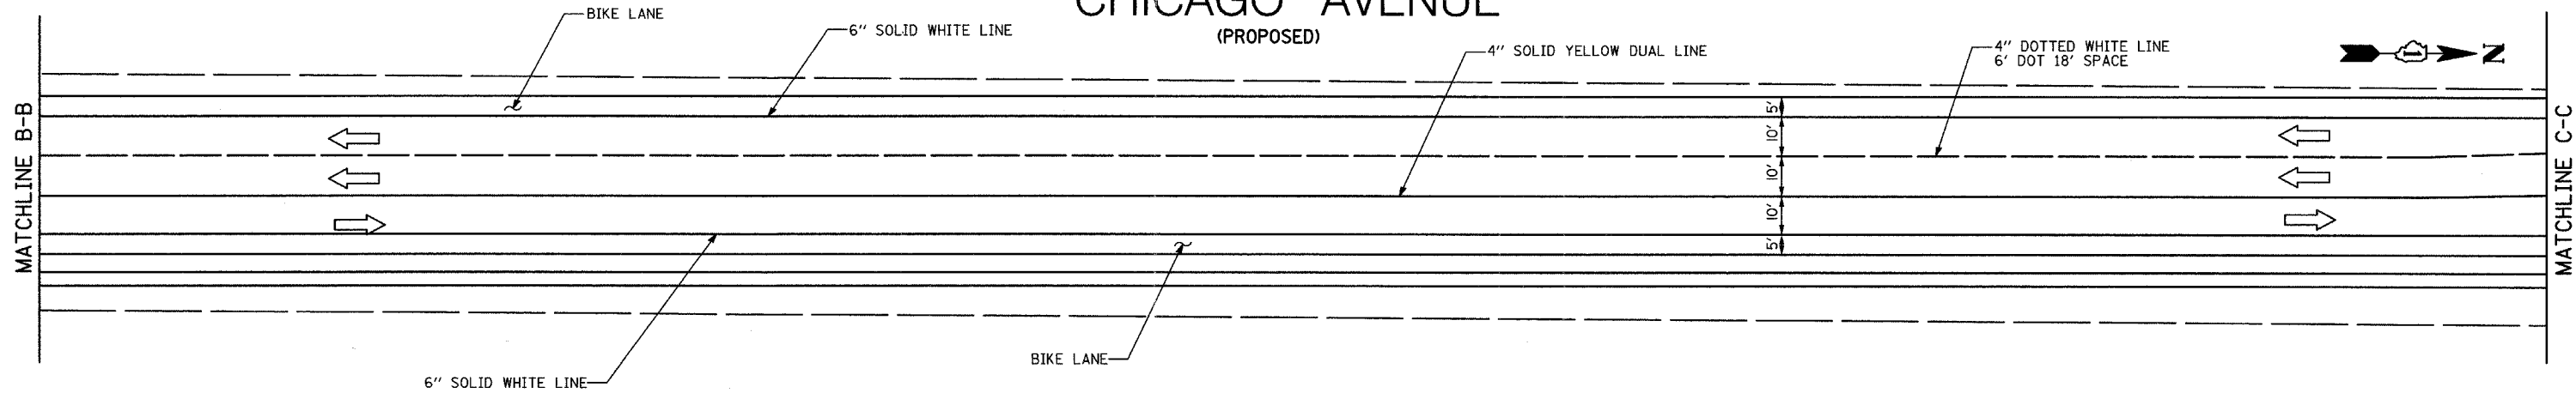

NOTES:

- (1) PROPOSED PAVEMENT MARKINGS ON THIS SHEET SHALL BE THERMOPLASTIC.
- (2) PROPOSED PAVEMENT MARKINGS ARE LABELED.

ITEMS THIS SHEET:

PROPOSED PAVEMENT MARKING	UNIT	QUANTITY
4" YELLOW LINE, THERMOPLASTIC	FOOT	1200
4" WHITE LINE, THERMOPLASTIC	FOOT	150
6" WHITE LINE, THERMOPLASTIC	FOOT	1200
LETTERS AND SYMBOLS, THERMOPLASTIC	S.F.	112
PAVEMENT MARKING REMOVAL	S.F.	450

REVISIONS	
NAME	DATE

VILLAGE OF EVANSTON
PROPOSED IMPROVEMENT

PAVEMENT MARKING PLAN
CHICAGO AVENUE
SHEET 5 OF 33

SCALE: 1"=20'-0" (APPROXIMATE) DRAWN BY: BK/NSB
DATE: 05-29-2007 CHECKED BY: DAJ