


F.A.U. RTE.	SECTION	COUNTY	TOTAL SHEETS	SHEET NO.
	04-00235-00-BT	COOK	52	10
STA.	TO STA.			
FED. ROAD DIST. NO.	ILLINOIS	FED. AID PROJECT		
CONTRACT NO. 83944		CMM-8003(470)		

PLAN	SURVEYED	BY	DATE
	ALIGNED		
	CHECKED		
	RT. OF WAY		
	CHECKED		
	NO.		
	FILE		
	NAME		

PROFILE	SURVEYED	BY	DATE
	GRADES		
	CHECKED		
	NO.		
	NOTATION		
	CHFD		

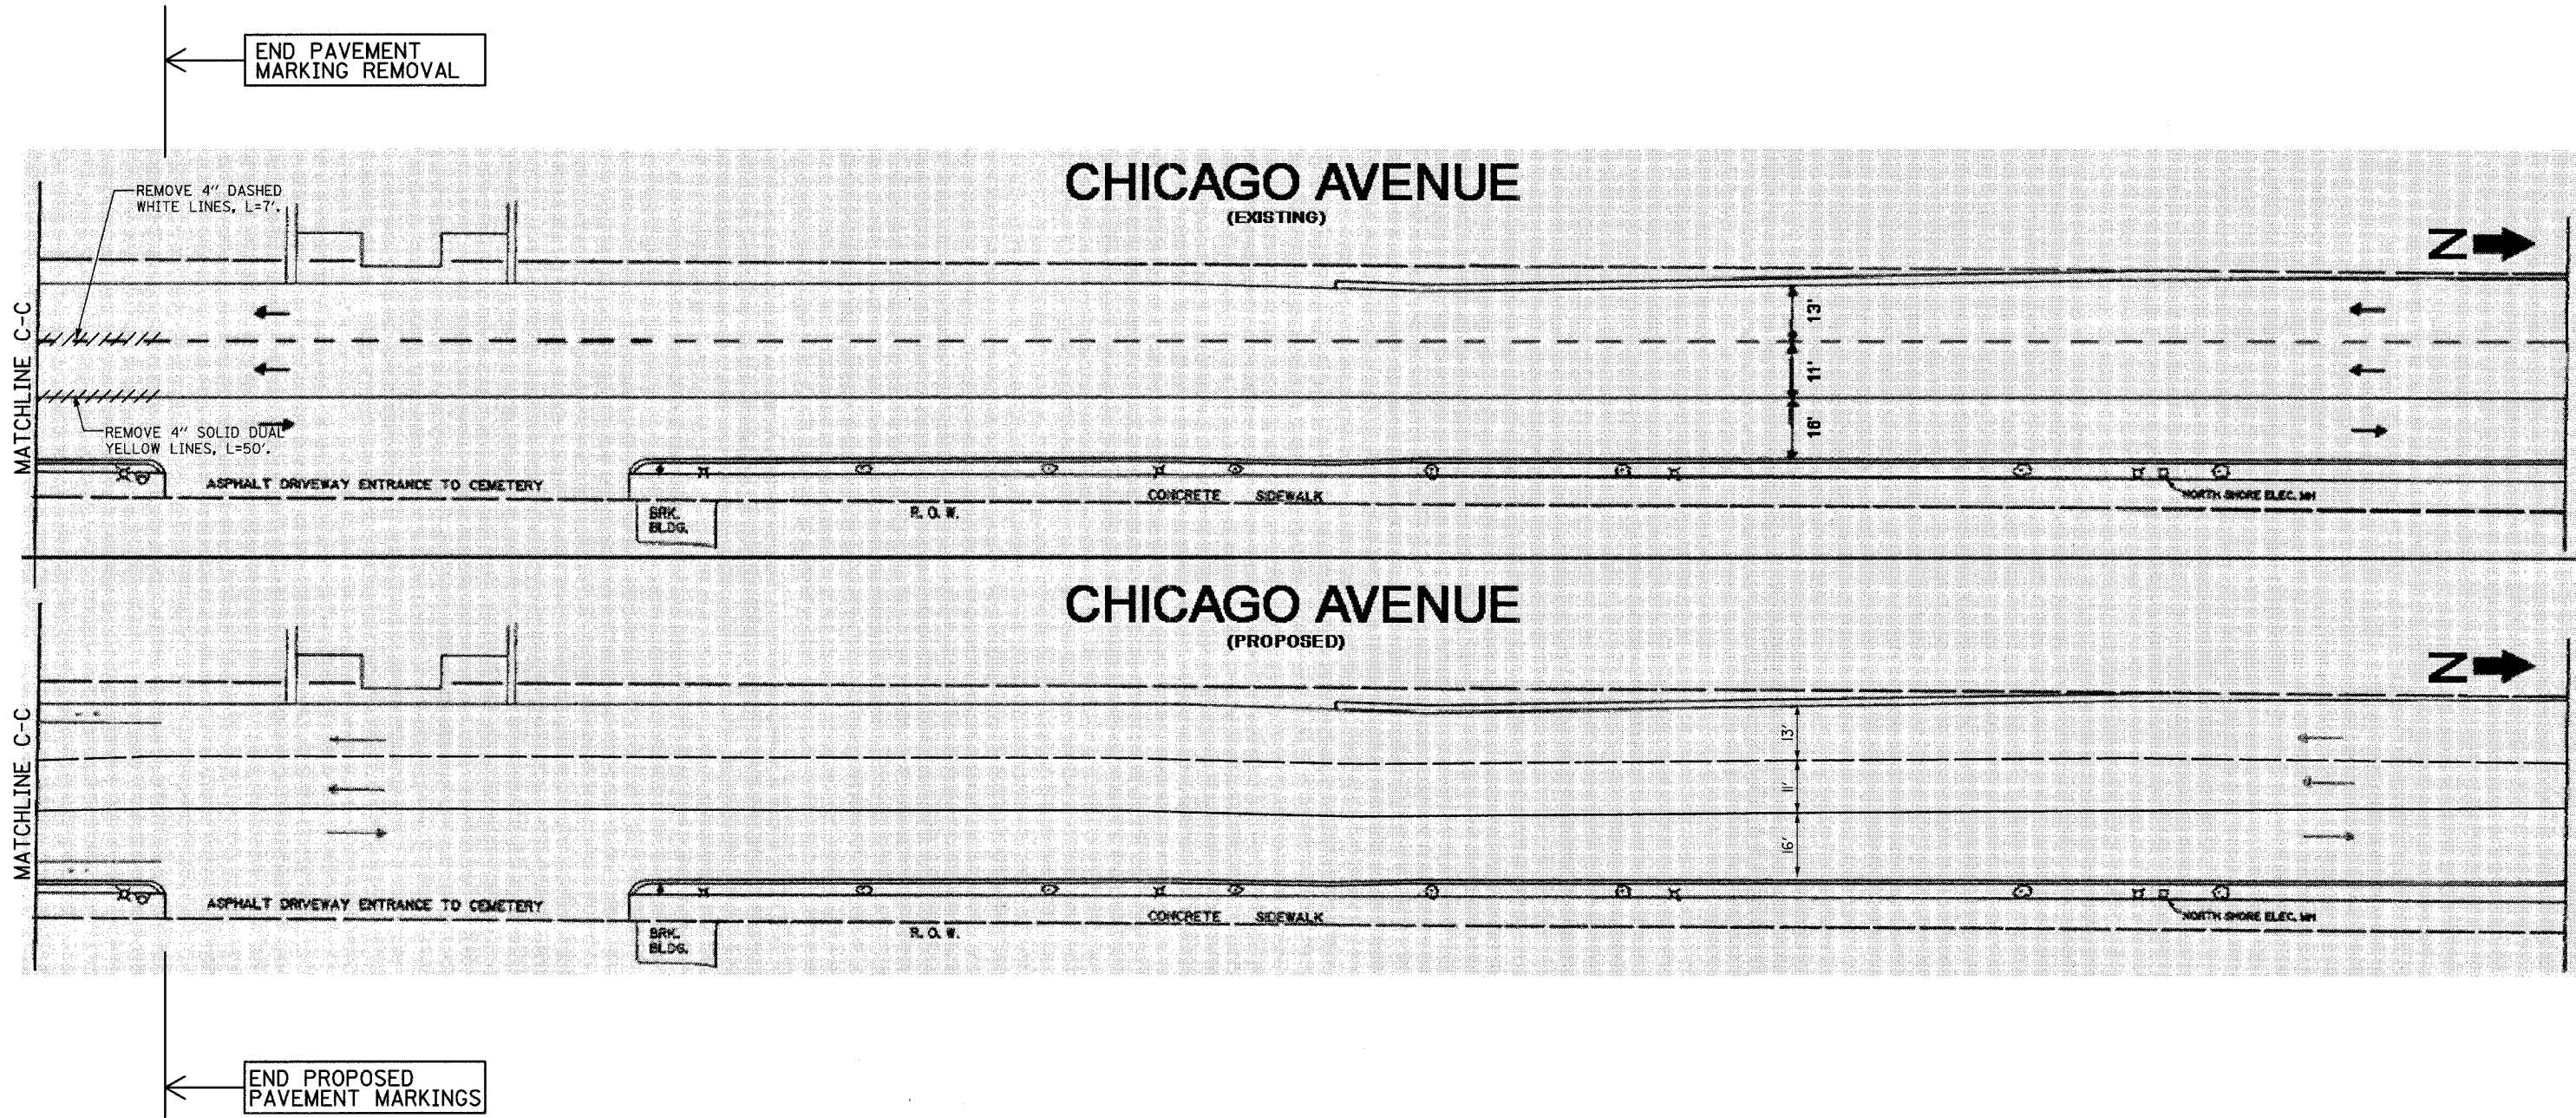

- NOTES:**
- (1) PROPOSED PAVEMENT MARKINGS ON THIS SHEET SHALL BE THERMOPLASTIC.
 - (2) PROPOSED PAVEMENT MARKINGS ARE LABELED.

ITEMS THIS SHEET:

PROPOSED PAVEMENT MARKING	UNIT	QUANTITY
4" YELLOW LINE, THERMOPLASTIC	FOOT	50
4" WHITE LINE, THERMOPLASTIC	FOOT	7
6" WHITE LINE, THERMOPLASTIC	FOOT	50
LETTERS AND SYMBOLS, THERMOPLASTIC	S.F.	38
PAVEMENT MARKING REMOVAL	S.F.	19

REVISIONS		VILLAGE OF EVANSTON PROPOSED IMPROVEMENT
NAME	DATE	
		PAVEMENT MARKING PLAN CHICAGO AVENUE SHEET 6 OF 33
		SCALE: 1"=20'-0" (APPROXIMATE) DRAWN BY: BK/NSB
		DATE: 05-29-2007 CHECKED BY: DAJ