


PLAN	SURVEYED	DATE
	ALIGNED	
	CHECKED	
	RT. OF WAY	
	CHECKED	
	CADD FILE	
	NAME	

PROFILE	SURVEYED	DATE
	GRADES	
	CHECKED	
	PLAN	
	NOTED	
	STRUCTURE	
	NOTATIONS	
	CRFD	

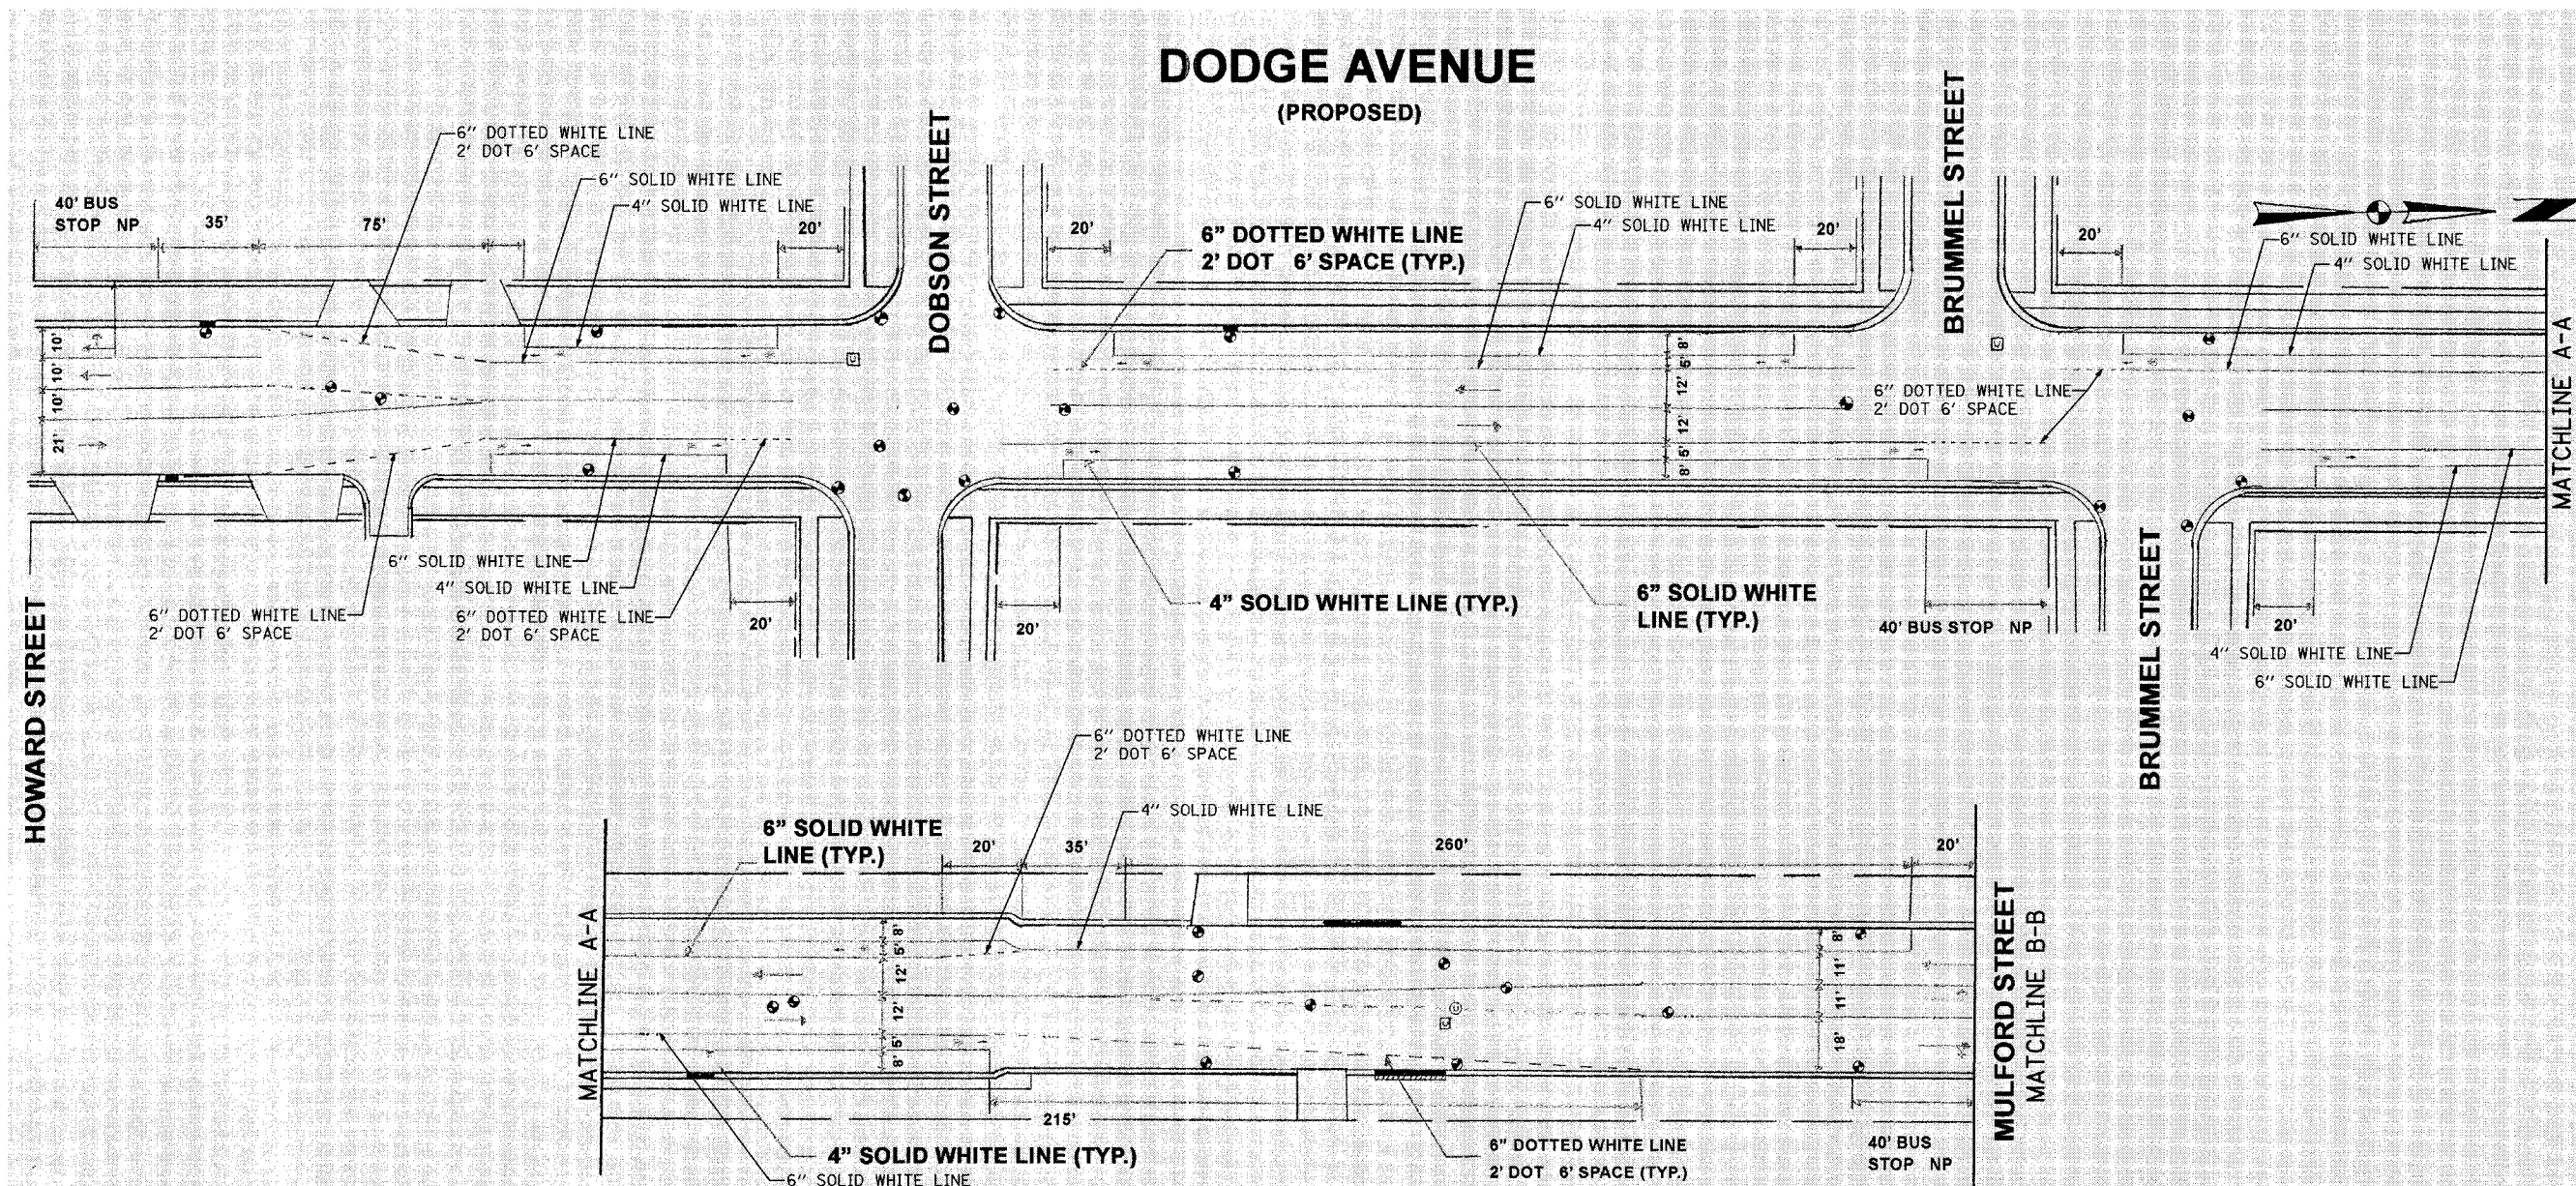

NOTES:

- (1) PROPOSED PAVEMENT MARKINGS ON THIS SHEET SHALL BE THERMOPLASTIC.
- (2) PROPOSED PAVEMENT MARKINGS ARE LABELED.

PAVEMENT STRIPING REMOVAL NOTES:

- (1) REMOVE 6" SOLID WHITE LINE, PARKING STRIPING, ALONG NORTHBOUND AND SOUTHBOUND DODGE AVENUE, FROM HOWARD STREET TO MULFORD STREET, LENGTH=1542'.

ITEMS THIS SHEET:

PROPOSED PAVEMENT MARKING	UNIT	QUANTITY
4" YELLOW LINE, THERMOPLASTIC	FOOT	0
4" WHITE LINE, THERMOPLASTIC	FOOT	1542
6" WHITE LINE, THERMOPLASTIC	FOOT	1344
LETTERS AND SYMBOLS, THERMOPLASTIC	S.F.	223
PAVEMENT MARKING REMOVAL	S.F.	771

REVISIONS	
NAME	DATE

VILLAGE OF EVANSTON
PROPOSED IMPROVEMENT

PAVEMENT MARKING PLAN
DODGE AVENUE
SHEET 15 OF 33

SCALE: 1"=30'-0" (APPROXIMATE) DRAWN BY: BK/NSB
DATE: 05-29-2007 CHECKED BY: DAJ