


F.A.U. RTE.	SECTION	COUNTY	TOTAL SHEETS	SHEET NO.
	04-00235-00-BT	COOK	52	23
STA.	TO STA.			
FED. ROAD DIST. NO.	ILLINOIS	FED. AID PROJECT		
CONTRACT NO. 83944			CMM-8003(470)	

DODGE AVENUE (PROPOSED)

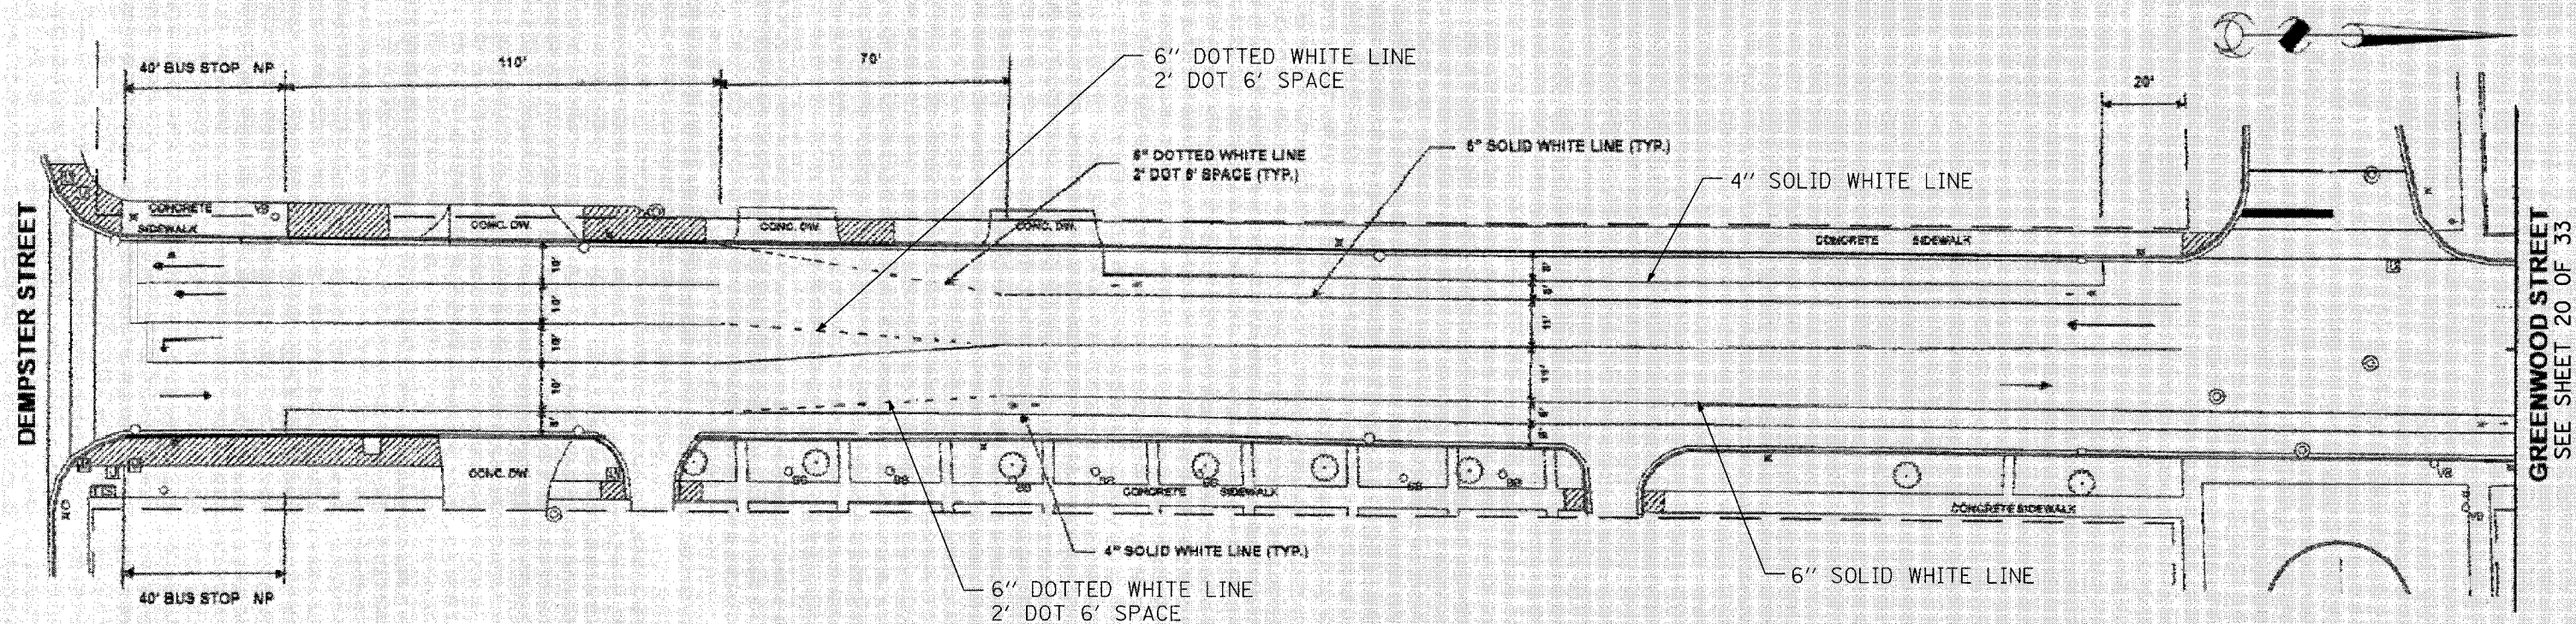

NOTES:

- (1) PROPOSED PAVEMENT MARKINGS ON THIS SHEET SHALL BE THERMOPLASTIC.
- (2) PROPOSED PAVEMENT MARKINGS ARE LABELED.

ITEMS THIS SHEET:

PROPOSED PAVEMENT MARKING	UNIT	QUANTITY
4" YELLOW LINE, THERMOPLASTIC	FOOT	0
4" WHITE LINE, THERMOPLASTIC	FOOT	829
6" WHITE LINE, THERMOPLASTIC	FOOT	709
LETTERS AND SYMBOLS, THERMOPLASTIC	S.F.	75
PAVEMENT MARKING REMOVAL	S.F.	0

REVISIONS	
NAME	DATE

VILLAGE OF EVANSTON
PROPOSED IMPROVEMENT

**PAVEMENT MARKING PLAN
DODGE AVENUE**

SHEET 19 OF 33

SCALE: 1"=20'-0" (APPROXIMATE) DRAWN BY: BK/NSB

DATE: 05-29-2007 CHECKED BY: DAJ

PLAN	DATE
BY	
REVISIONS	
NO.	

PROFILE	DATE
BY	
REVISIONS	
NO.	