


F.A.U. RTE.	SECTION	COUNTY	TOTAL SHEETS	SHEET NO.
	04-00235-00-BT	COOK	52	24
STA.	TO STA.			
FED. ROAD DIST. NO.	ILLINOIS	FED. AID PROJECT		
CONTRACT NO. 83944			CMM-8003(470)	

PLAN	DATE
BY	
SURVEYED	
ALIGNED	
CHECKED	
RT. OF WAY	
CHECKED	
NO.	

PROFILE	DATE
BY	
SURVEYED	
GRADES	
CHECKED	
BY	
NOTED	
STRUCTURE	
NOTATIONS	
DRPD	

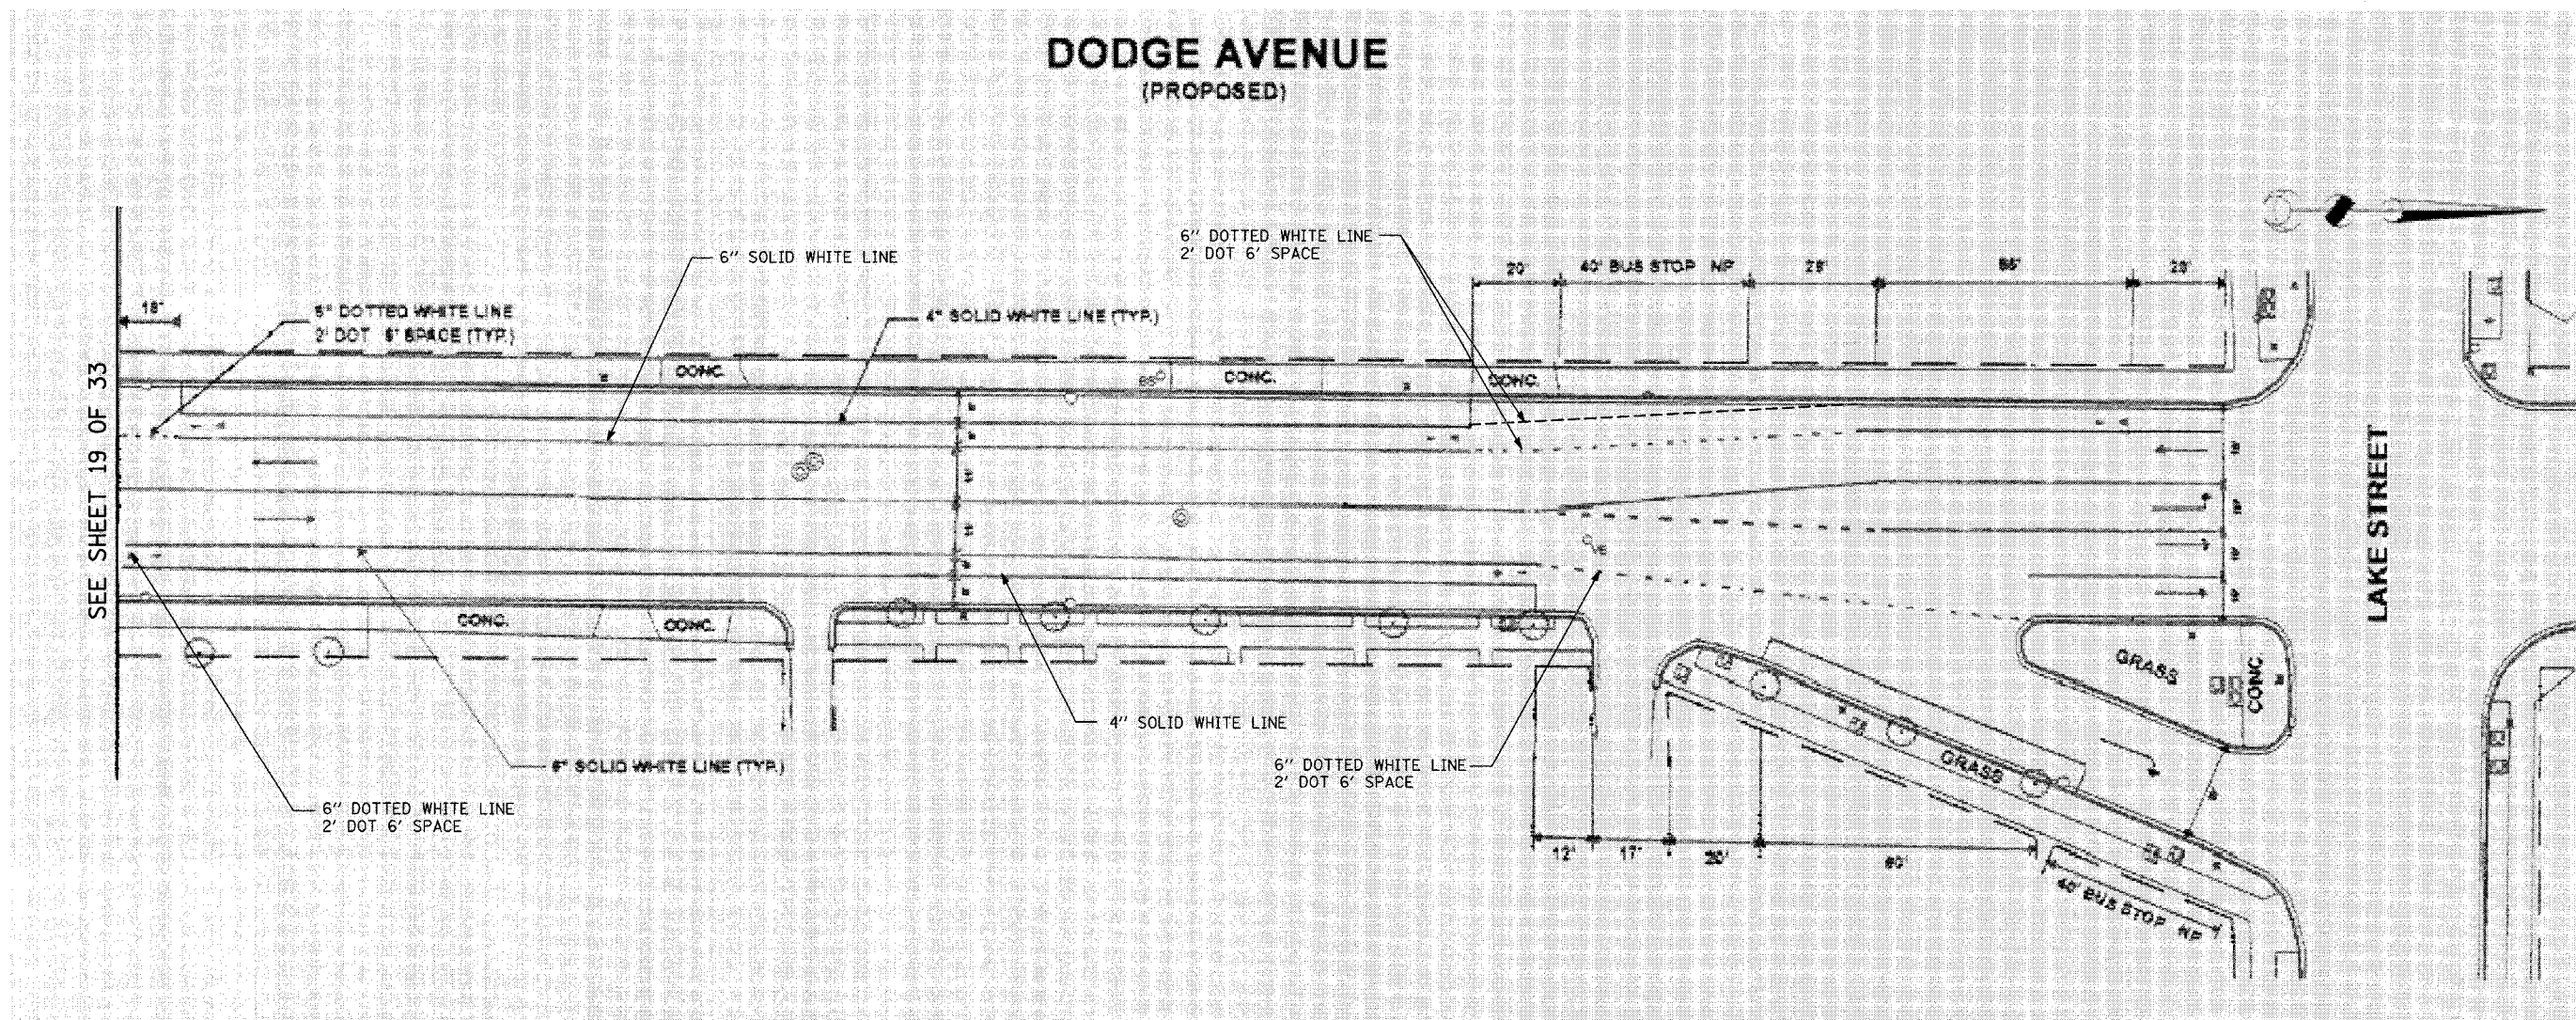

**NOTES:**

- (1) PROPOSED PAVEMENT MARKINGS ON THIS SHEET SHALL BE THERMOPLASTIC.
- (2) PROPOSED PAVEMENT MARKINGS ARE LABELED.

**ITEMS THIS SHEET:**

PROPOSED PAVEMENT MARKING	UNIT	QUANTITY
4" YELLOW LINE, THERMOPLASTIC	FOOT	0
4" WHITE LINE, THERMOPLASTIC	FOOT	601
6" WHITE LINE, THERMOPLASTIC	FOOT	758
LETTERS AND SYMBOLS, THERMOPLASTIC	S.F.	75
PAVEMENT MARKING REMOVAL	S.F.	0

REVISIONS	
NAME	DATE

VILLAGE OF EVANSTON PROPOSED IMPROVEMENT	
PAVEMENT MARKING PLAN DODGE AVENUE SHEET 20 OF 33	
SCALE: 1"=20'-0" (APPROXIMATE)	DRAWN BY: BK/NSB
DATE: 05-29-2007	CHECKED BY: DAJ