


PLAN	SURVEYED	DATE
	PLOTTED	
	CHECKED	
	BY	
	NO. OF WAY CHECKED	
	CADD FILE NAME	

PROFILE	SURVEYED	DATE
	PLOTTED	
	CHECKED	
	BY	
	NO. OF WAY CHECKED	
	STRUCTURE NOTATIONS CHK'D	

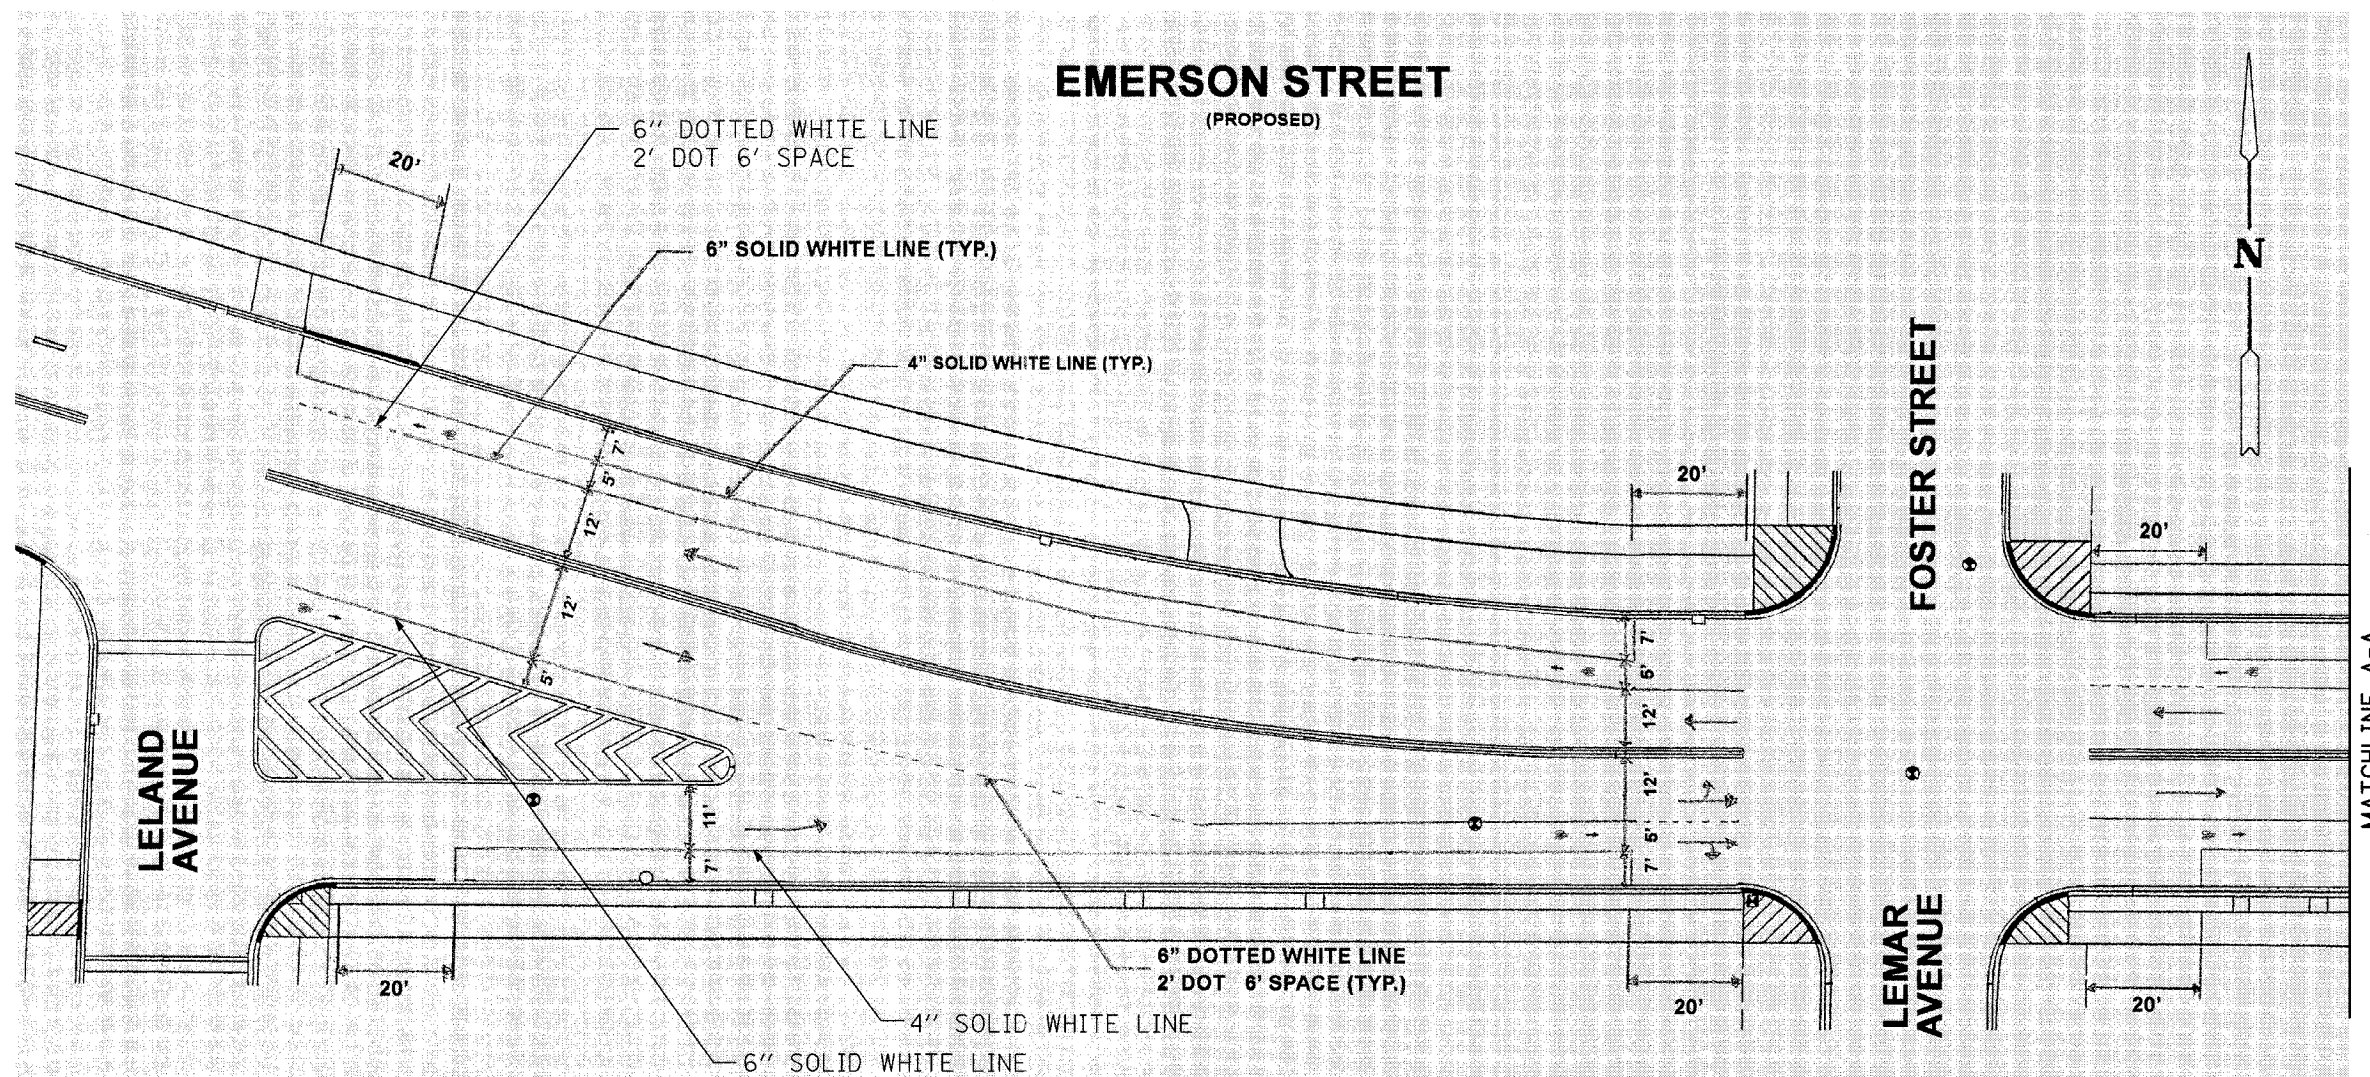

NOTES:

- (1) PROPOSED PAVEMENT MARKINGS ON THIS SHEET SHALL BE THERMOPLASTIC.
- (2) PROPOSED PAVEMENT MARKINGS ARE LABELED.

PAVEMENT STRIPING REMOVAL NOTES:

- (1) REMOVE EXISTING 6" SOLID WHITE LINE, PARKING STRIPING, ALONG EASTBOUND AND WESTBOUND EMERSON STREET, FROM FOSTER STREET/LEMAR AVENUE TO APPROXIMATELY 110' NORTH OF INTERSECTION, LENGTH=144'.

ITEMS THIS SHEET:

PROPOSED PAVEMENT MARKING	UNIT	QUANTITY
4" YELLOW LINE, THERMOPLASTIC	FOOT	0
4" WHITE LINE, THERMOPLASTIC	FOOT	552
6" WHITE LINE, THERMOPLASTIC	FOOT	583
LETTERS AND SYMBOLS, THERMOPLASTIC	S.F.	112
PAVEMENT MARKING REMOVAL	S.F.	72

REVISIONS	
NAME	DATE

VILLAGE OF EVANSTON
PROPOSED IMPROVEMENT

PAVEMENT MARKING PLAN
EMERSON STREET

SHEET 22 OF 33

SCALE: 1"=20'-0" (APPROXIMATE)

DRAWN BY: BK/NSB

DATE: 05-29-2007

CHECKED BY: DAJ