


F.A.U. RTE.	SECTION	COUNTY	TOTAL SHEETS	SHEET NO.
	04-00235-00-BT	COOK	52	28
STA.		TO STA.		
FED. ROAD DIST. NO.	ILLINOIS	FED. AID PROJECT		
CONTRACT NO. 83944		CMM-8003(470)		

# EMERSON STREET (PROPOSED)

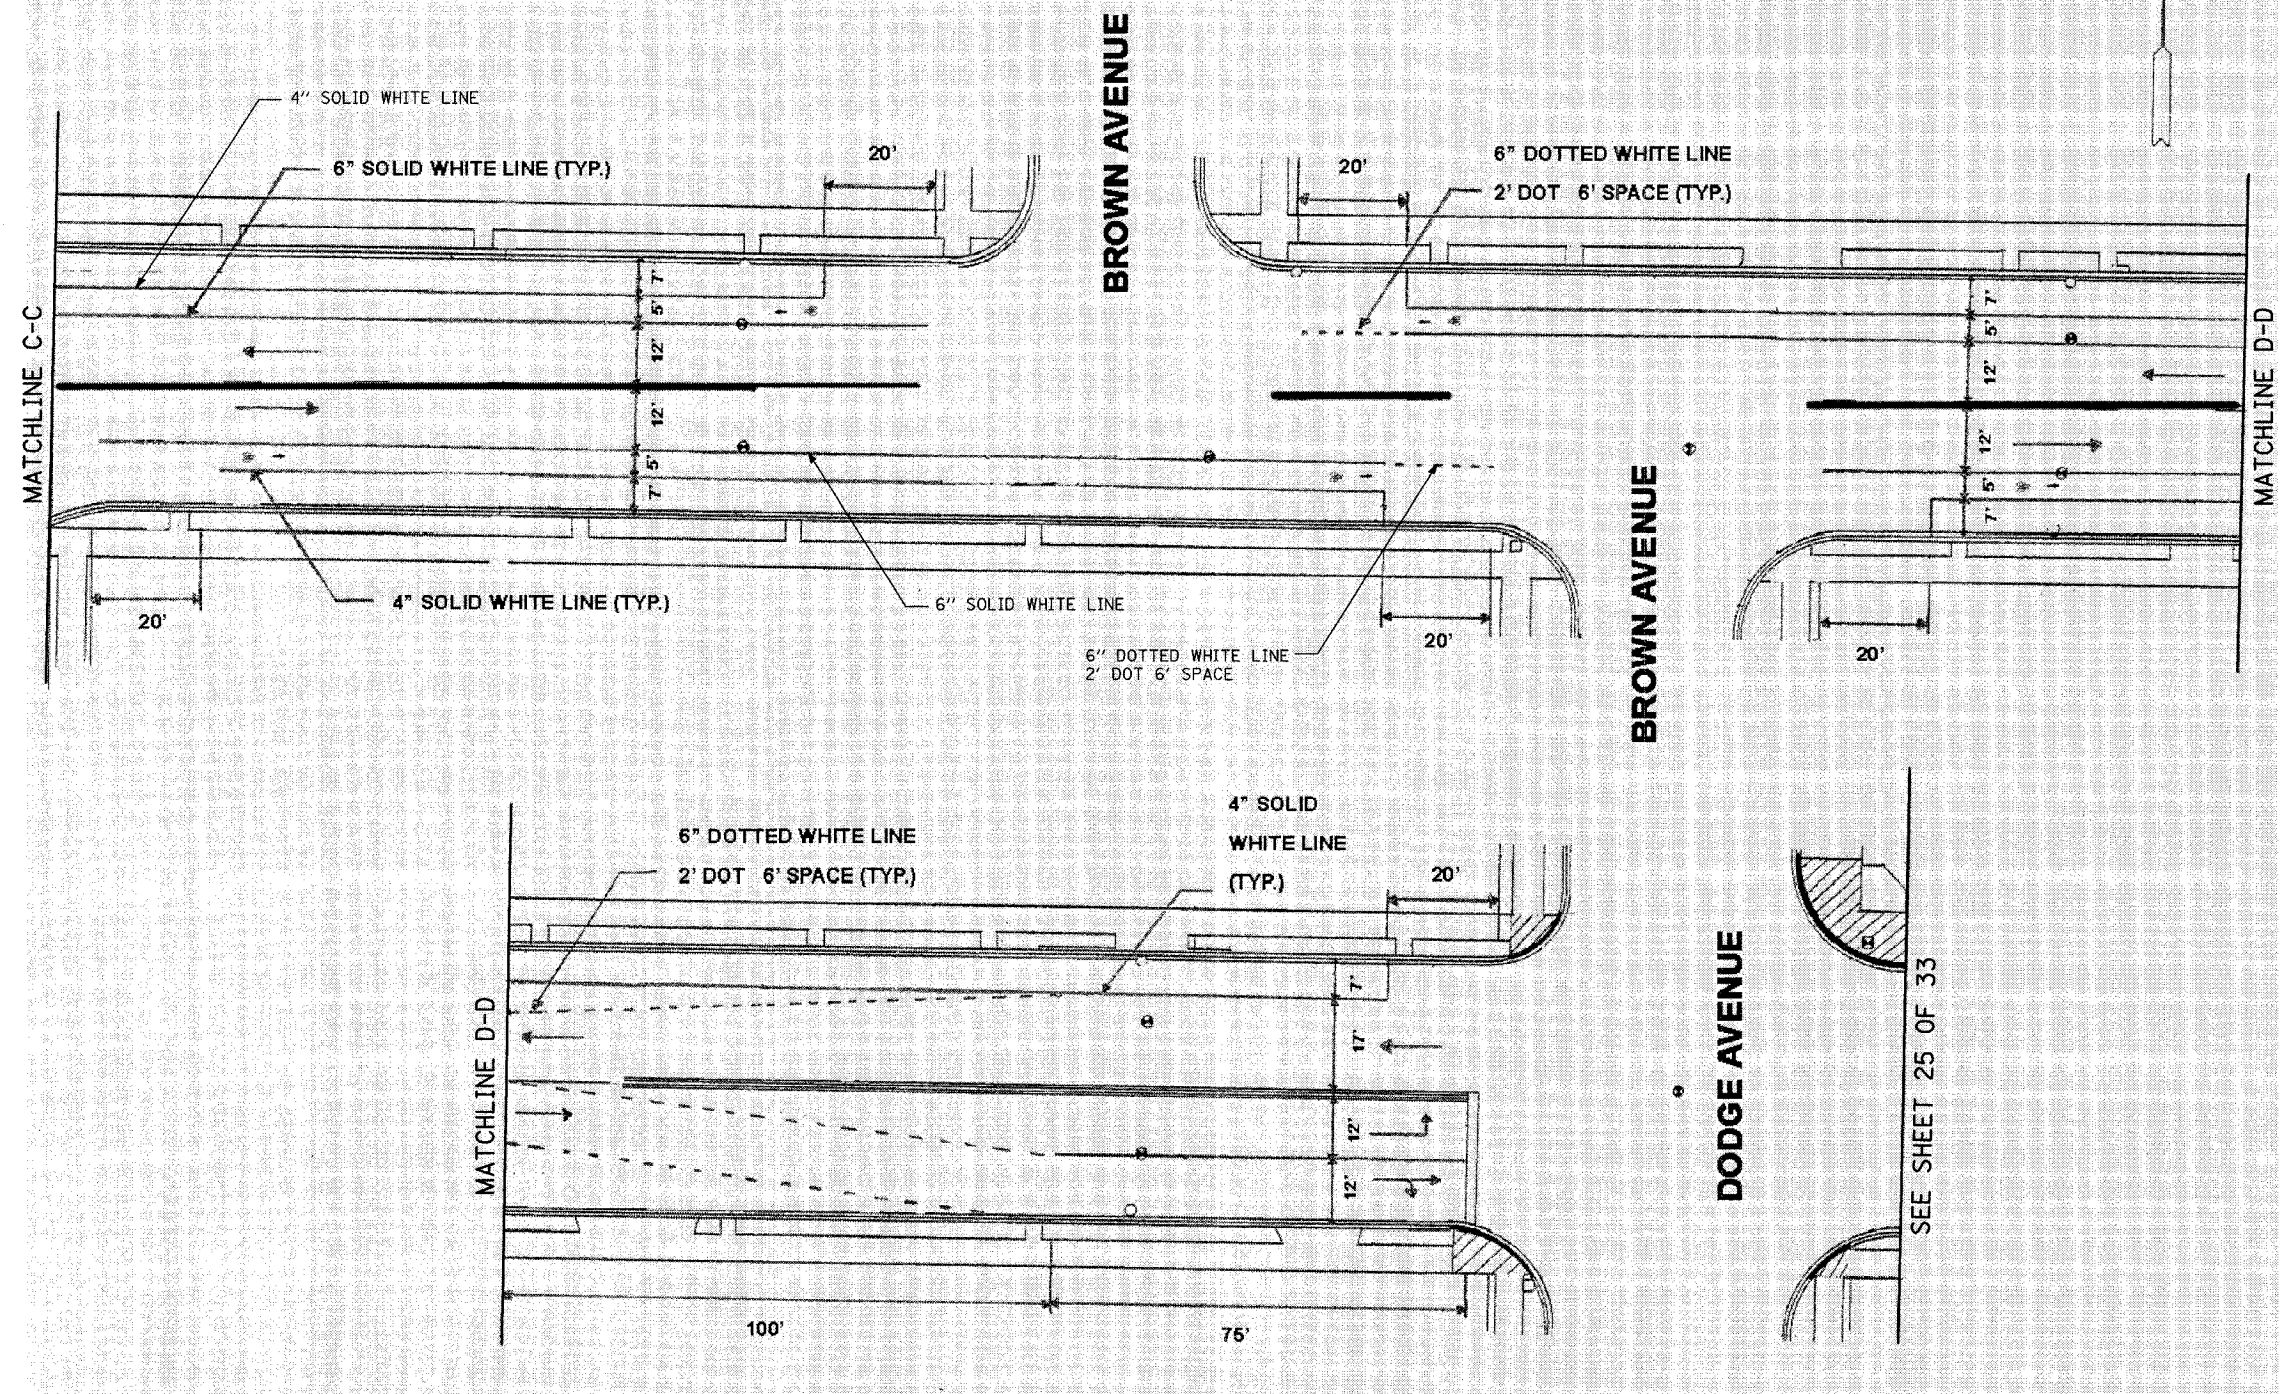

**NOTES:**

- (1) PROPOSED PAVEMENT MARKINGS ON THIS SHEET SHALL BE THERMOPLASTIC.
- (2) PROPOSED PAVEMENT MARKINGS ARE LABELED.

**PAVEMENT STRIPING REMOVAL NOTES:**

- (1) REMOVE 6" SOLID WHITE LINE, PARKING STRIPING, ALONG EASTBOUND AND WESTBOUND EMERSON STREET FROM APPROXIMATELY 195' SOUTH OF BROWN AVENUE TO DODGE AVENUE, LENGTH=75'

ITEMS THIS SHEET:		
PROPOSED PAVEMENT MARKING	UNIT	QUANTITY
4" YELLOW LINE, THERMOPLASTIC	FOOT	0
4" WHITE LINE, THERMOPLASTIC	FOOT	752
6" WHITE LINE, THERMOPLASTIC	FOOT	678
LETTERS AND SYMBOLS, THERMOPLASTIC	S.F.	93
PAVEMENT MARKING REMOVAL	S.F.	379

REVISIONS	
NAME	DATE

VILLAGE OF EVANSTON  
PROPOSED IMPROVEMENT

**PAVEMENT MARKING PLAN**  
EMERSON STREET  
SHEET 24 OF 33

SCALE: 1"=20'-0" (APPROXIMATE)      DRAWN BY: BK/NSB  
DATE: 05-29-2007      CHECKED BY: DAJ

PLAN SURVEYED _____ PLOTTED _____ CHECKED _____ DATE _____ NO. _____ FILE NAME _____	PROFILE SURVEYED _____ PLOTTED _____ CHECKED _____ DATE _____ NO. _____ FILE NAME _____
--	---