


F.A.U. RTE.	SECTION	COUNTY	TOTAL SHEETS	SHEET NO.
	04-00235-00-BT	COOK	52	30
STA.	TO STA.			
FED. ROAD DIST. NO.	ILLINOIS	FED. AID PROJECT		
CONTRACT NO. 83944		CMM-8003(470)		

**EMERSON STREET
(PROPOSED)**

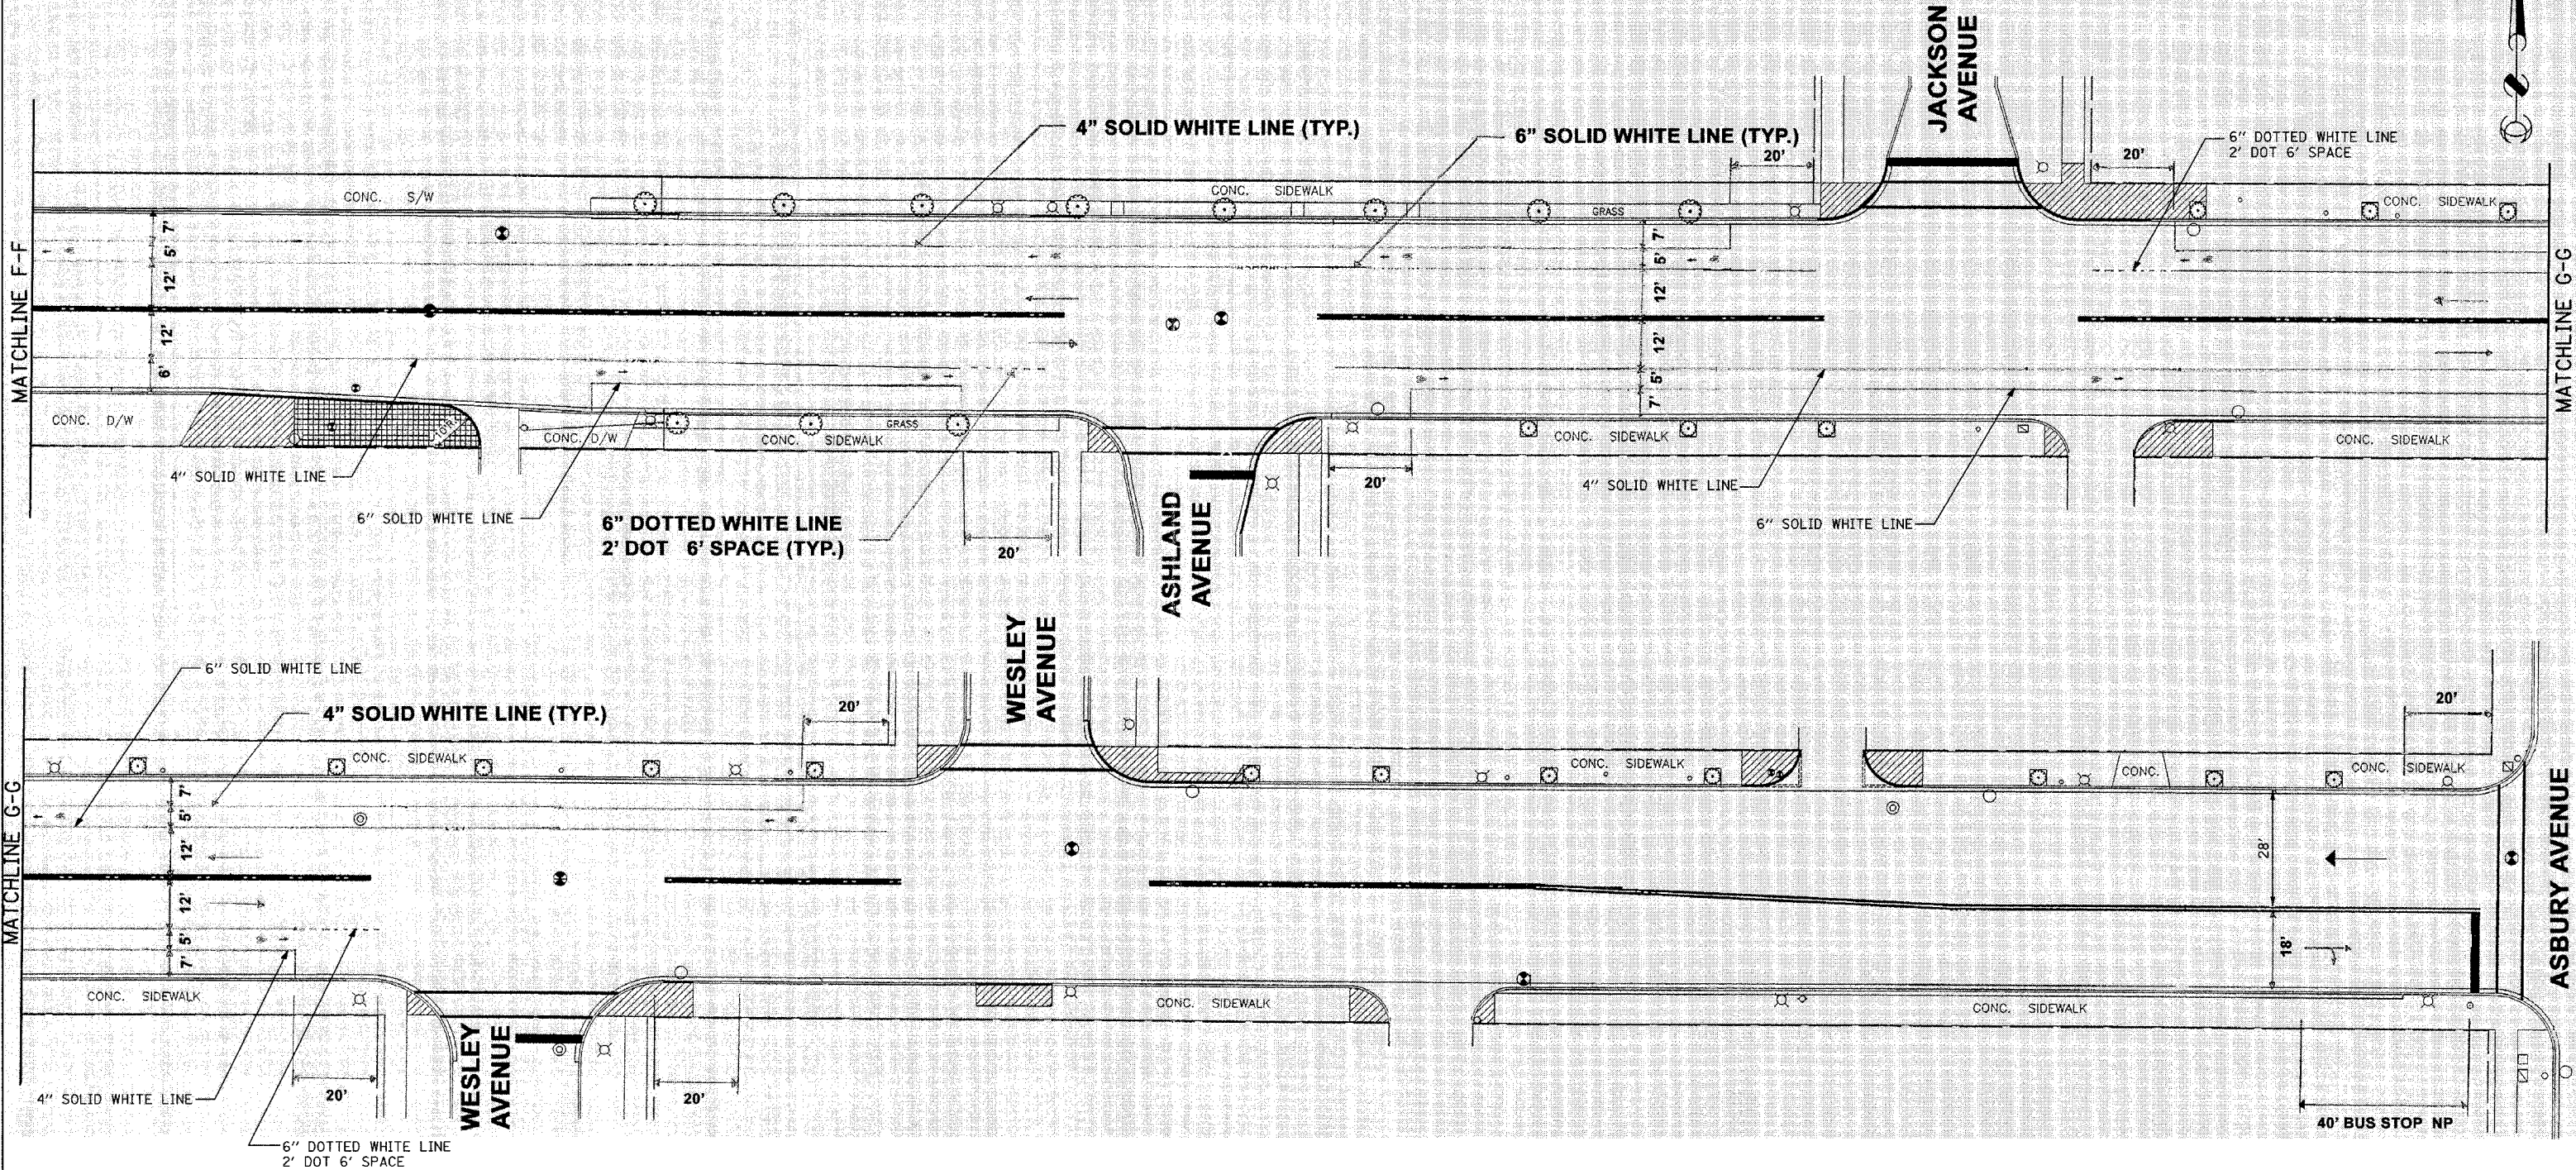

NOTES:

- (1) PROPOSED PAVEMENT MARKINGS ON THIS SHEET SHALL BE THERMOPLASTIC.
- (2) PROPOSED PAVEMENT MARKINGS ARE LABELED.

ITEMS THIS SHEET:

PROPOSED PAVEMENT MARKING	UNIT	QUANTITY
4" YELLOW LINE, THERMOPLASTIC	FOOT	0
4" WHITE LINE, THERMOPLASTIC	FOOT	1157
6" WHITE LINE, THERMOPLASTIC	FOOT	1320
LETTERS AND SYMBOLS, THERMOPLASTIC	S.F.	223
PAVEMENT MARKING REMOVAL	S.F.	0

REVISIONS	
NAME	DATE

VILLAGE OF EVANSTON
PROPOSED IMPROVEMENT

PAVEMENT MARKING PLAN
EMERSON STREET
SHEET 26 OF 33

SCALE: 1"=20'-0" (APPROXIMATE) DRAWN BY: BK/NSB
DATE: 05-29-2007 CHECKED BY: DAJ

PLAN	DATE
BY	
REVIEWED	
PLOTTED	
ALIGNED	
CHECKED	
NO. _____	

PROFILE	DATE
BY	
REVIEWED	
PLOTTED	
GRADES CHECKED	
STRUCTURE NOTATIONS CHK'D	
NO. _____	