
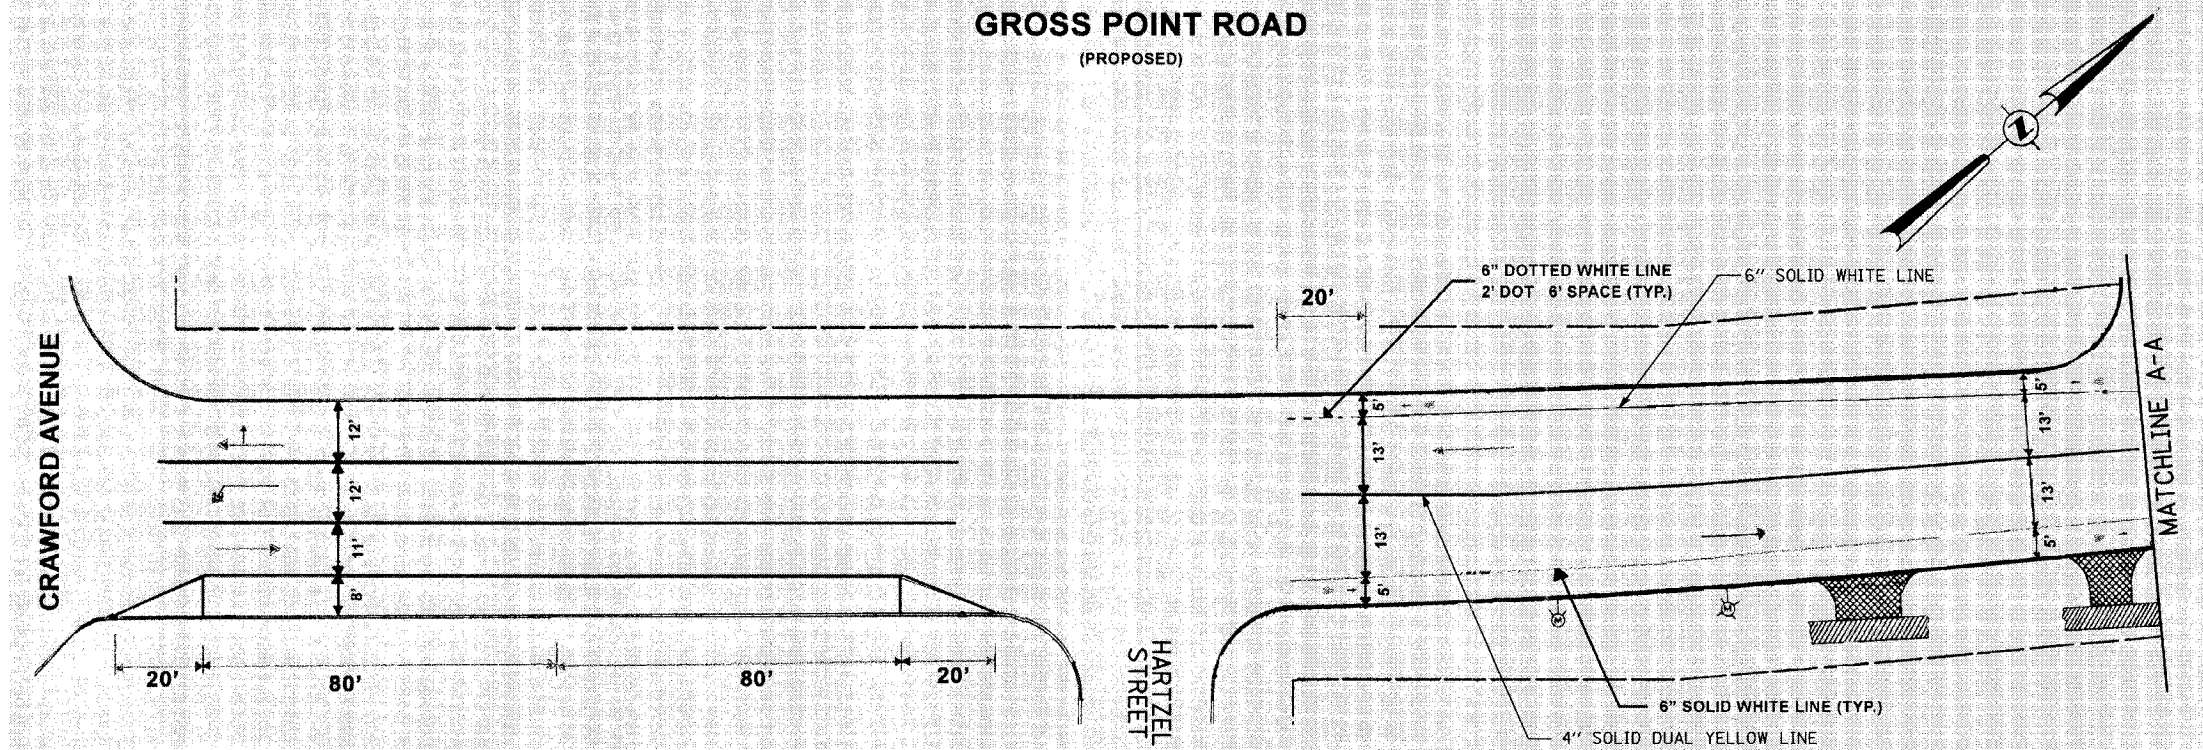


F.A.U. RTE.	SECTION	COUNTY	TOTAL SHEETS	SHEET NO.
	04-00235-00-BT	COOK	52	31
STA.	TO STA.			
FED. ROAD DIST. NO.	ILLINOIS FED. AID PROJECT			
CONTRACT NO. 83944	CMM-8003(470)			

PLAN	SURVEYED	DATE
	ALIGNED	
	CHECKED	
	BY	
	NO. OF WAY CHECKED	
	FILE NAME	

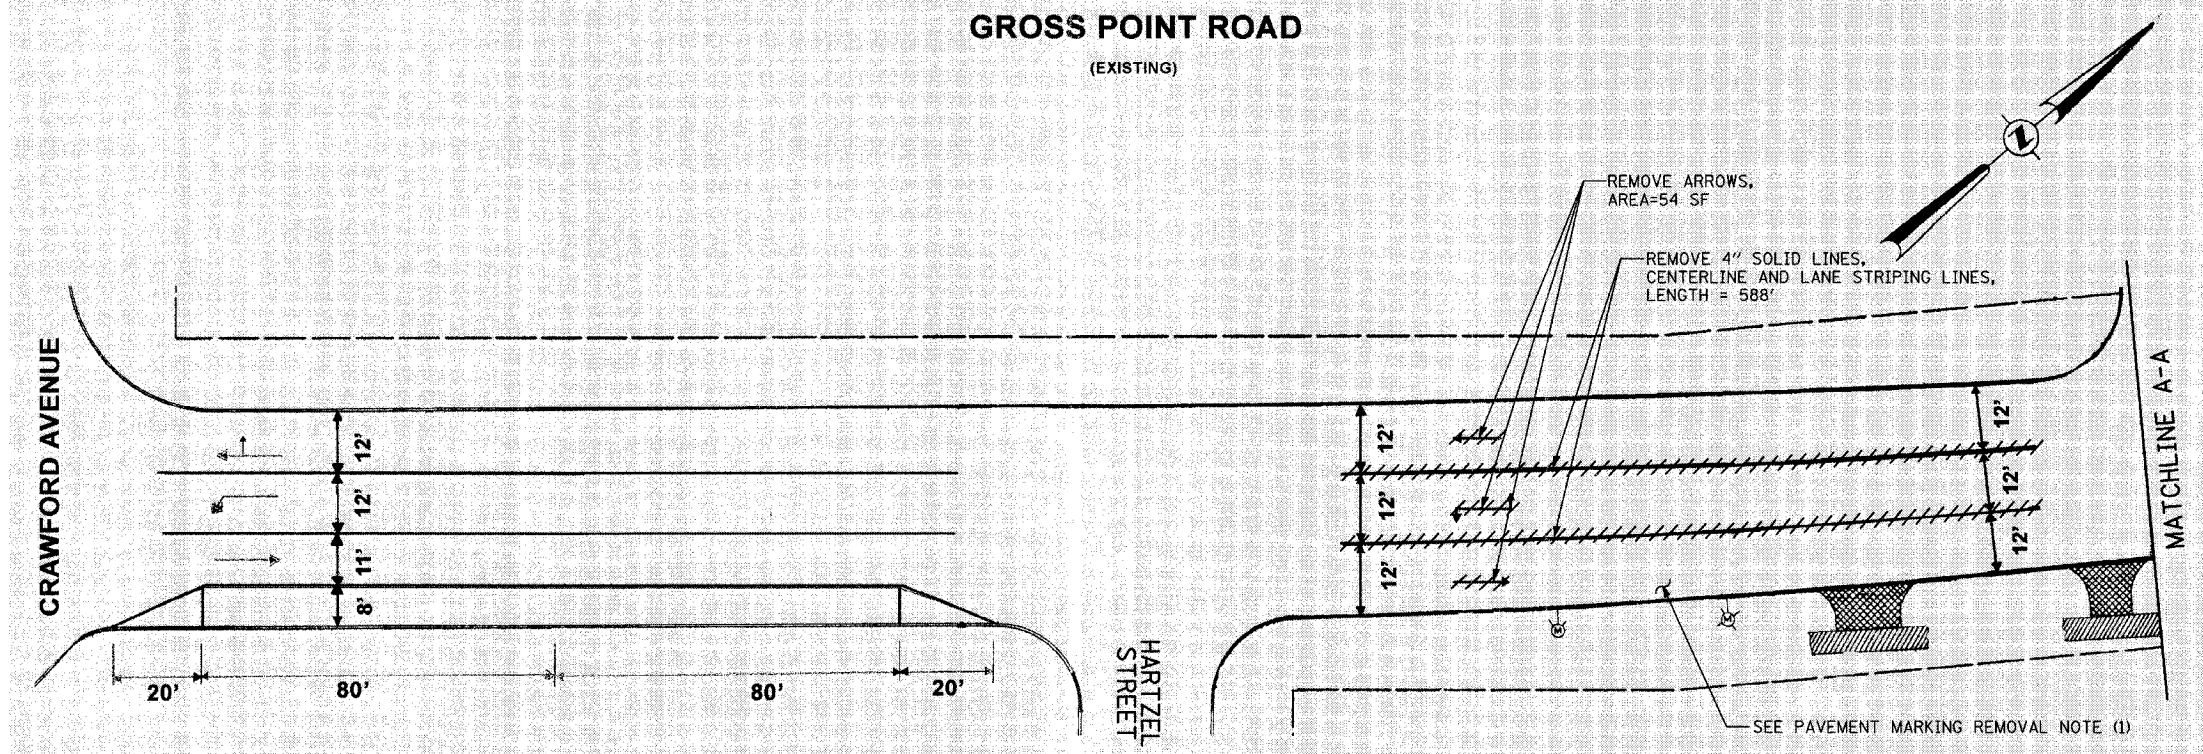

NOTES:
 (1) PROPOSED PAVEMENT MARKINGS ON THIS SHEET SHALL BE THERMOPLASTIC.
 (2) PROPOSED PAVEMENT MARKINGS ARE LABELED.

PAVEMENT MARKING REMOVAL NOTES:
 (1) REMOVE PAVEMENT MARKING FOR EXISTING STRIPED AREA BETWEEN HARTZEL STREET AND PARK PLACE, AREA=64 SF.

ITEMS THIS SHEET:

PROPOSED PAVEMENT MARKING	UNIT	QUANTITY
4" YELLOW LINE, THERMOPLASTIC	FOOT	375
4" WHITE LINE, THERMOPLASTIC	FOOT	0
6" WHITE LINE, THERMOPLASTIC	FOOT	390
LETTERS AND SYMBOLS, THERMOPLASTIC	S.F.	75
PAVEMENT MARKING REMOVAL	S.F.	314

REVISIONS	
NAME	DATE

VILLAGE OF EVANSTON
 PROPOSED IMPROVEMENT
 PAVEMENT MARKING PLAN
 GROSS POINT ROAD
 SHEET 27 OF 33
 SCALE: 1"=20'-0" (APPROXIMATE) DRAWN BY: BK/NSB
 DATE: 05-29-2007 CHECKED BY: DAJ