



F.A.U. RTE.	SECTION	COUNTY	TOTAL SHEETS	SHEET NO.
	04-00235-00-BT	COOK	52	32
STA.	TO STA.			
FED. ROAD DIST. NO.	ILLINOIS	FED. AID PROJECT		
CONTRACT NO. 83944		CMM-8003(470)		

GROSS POINT ROAD (EXISTING)

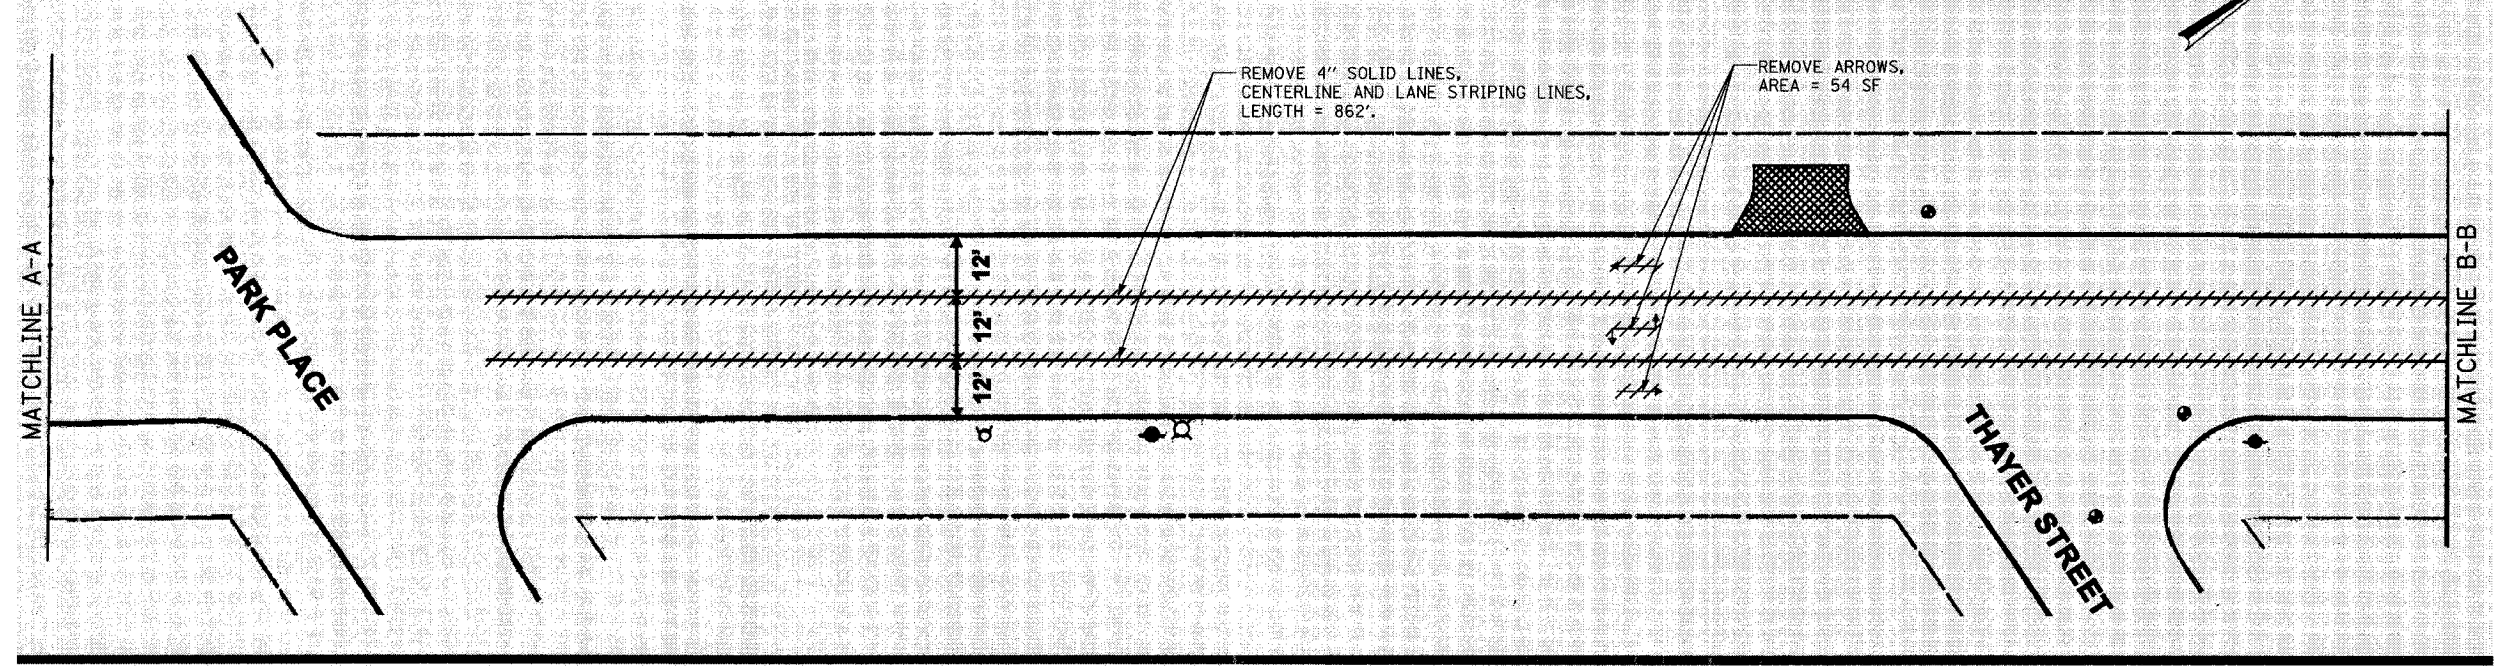

GROSS POINT ROAD (PROPOSED)

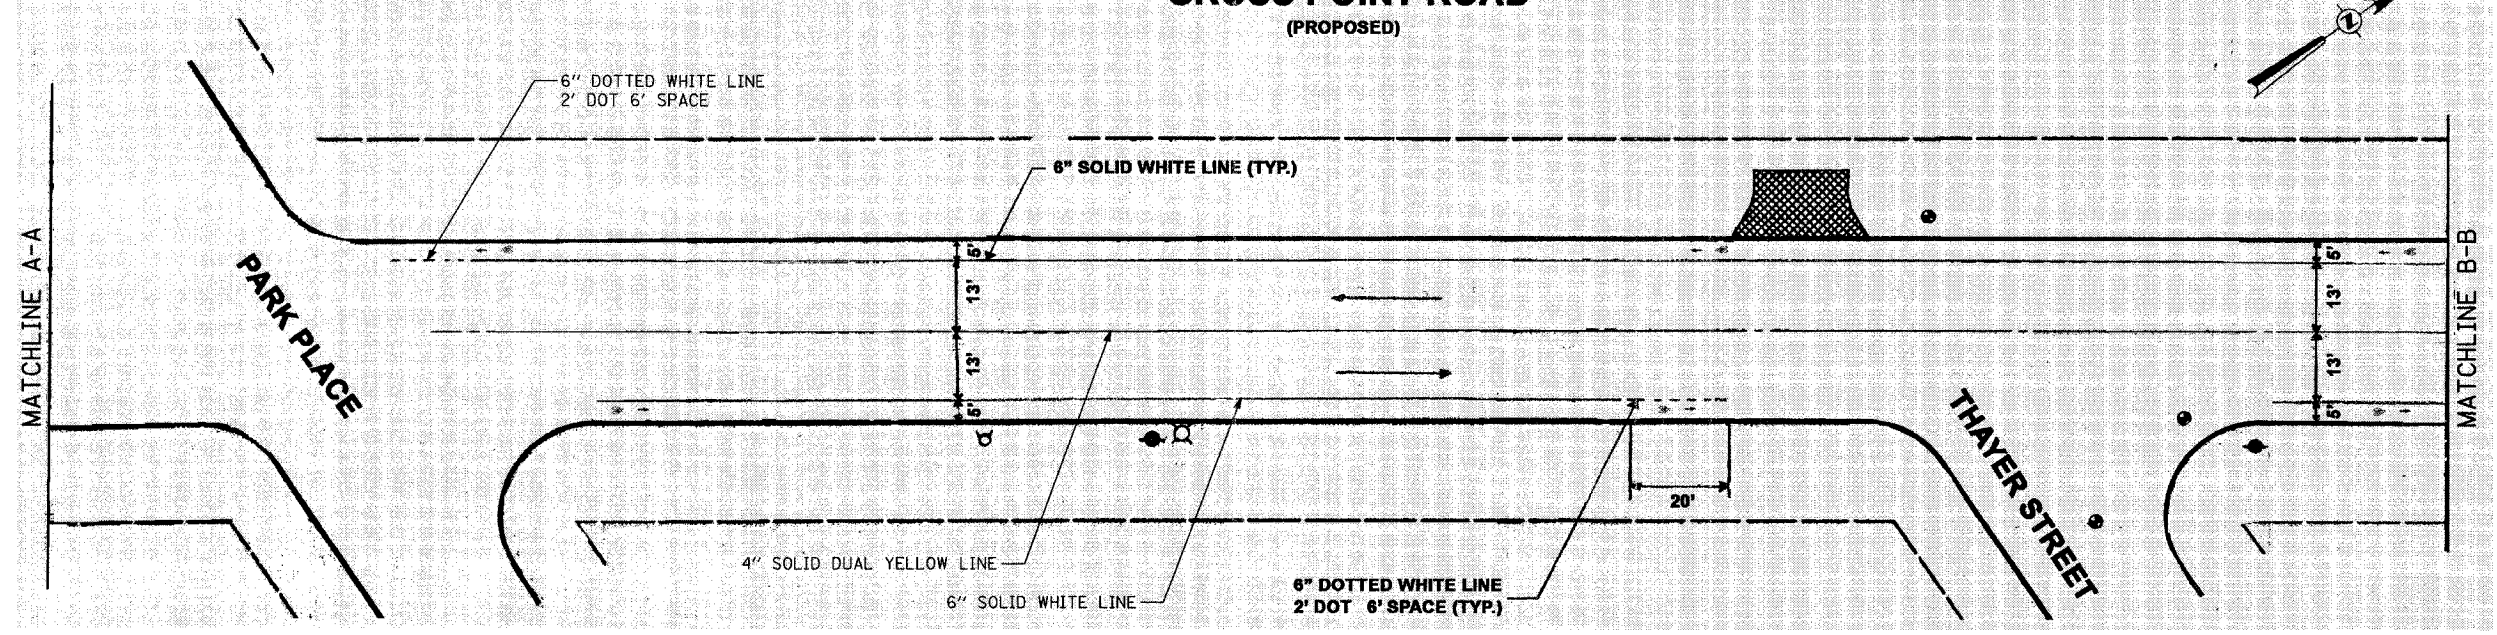

- NOTES:**
- (1) PROPOSED PAVEMENT MARKINGS ON THIS SHEET SHALL BE THERMOPLASTIC.
 - (2) PROPOSED PAVEMENT MARKINGS ARE LABELED.

ITEMS THIS SHEET:

PROPOSED PAVEMENT MARKING	UNIT	QUANTITY
4" YELLOW LINE, THERMOPLASTIC	FOOT	862
4" WHITE LINE, THERMOPLASTIC	FOOT	0
6" WHITE LINE, THERMOPLASTIC	FOOT	668
LETTERS AND SYMBOLS, THERMOPLASTIC	S.F.	112
PAVEMENT MARKING REMOVAL	S.F.	342

REVISIONS	
NAME	DATE

VILLAGE OF EVANSTON
PROPOSED IMPROVEMENT
PAVEMENT MARKING PLAN
GROSS POINT ROAD
 SHEET 28 OF 33
 SCALE: 1"=20'-0" (APPROXIMATE) DRAWN BY: BK/NSB
 DATE: 05-29-2007 CHECKED BY: DAJ

PLAN	DATE
BY	
REVISIONS	
NO.	
DATE	
BY	
REVISIONS	
NO.	
DATE	

PROFILE	DATE
BY	
REVISIONS	
NO.	
DATE	
BY	
REVISIONS	
NO.	
DATE	