



SHERIDAN ROAD (PROPOSED)

COOK COUNTY
CITY OF EVANSTON

F.A.U. RTE.	SECTION	COUNTY	TOTAL SHEETS	SHEET NO.
	04-00235-00-BT	COOK	52	36
STA.	TO STA.			
FED. ROAD DIST. NO.	ILLINOIS	FED. AID PROJECT		
CONTRACT NO. 83944	CMM-8003(470)			

PLAN	REVIEWED	DATE
NOTE BOOK NO.	BY	
	CHECKED	
	DATE	

PROFILE	REVIEWED	DATE
NOTE BOOK NO.	BY	
	CHECKED	
	DATE	

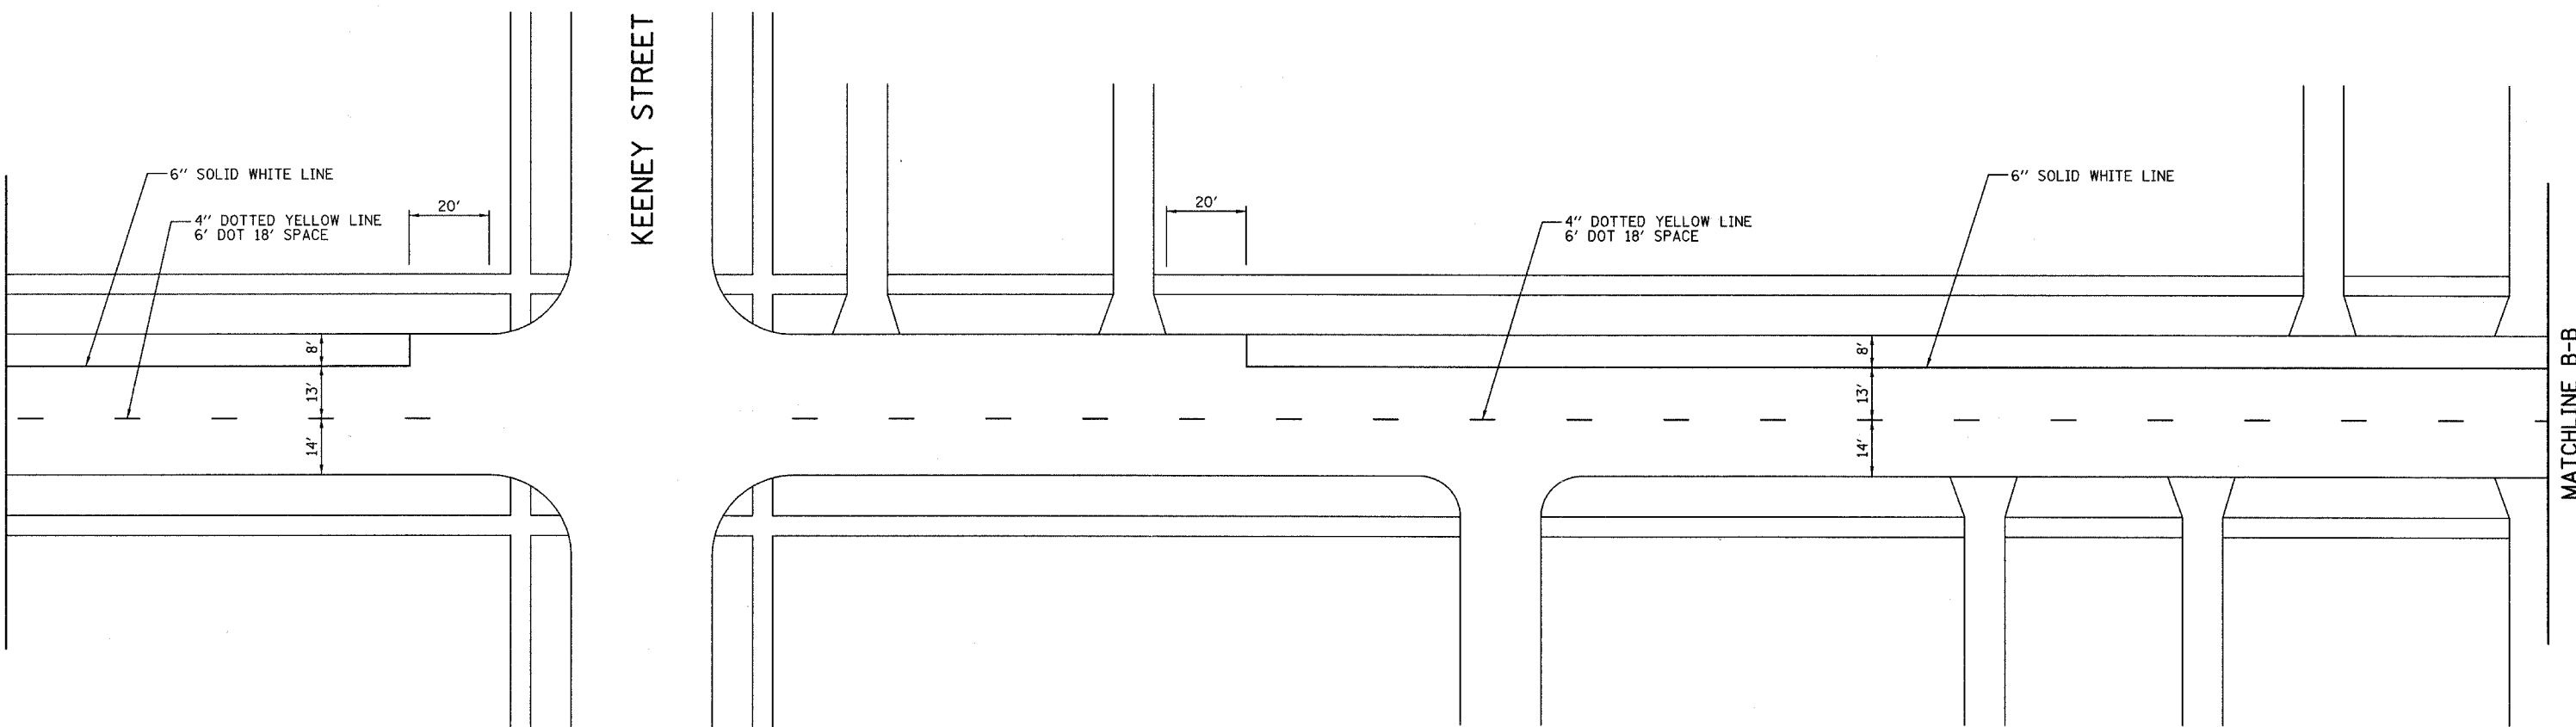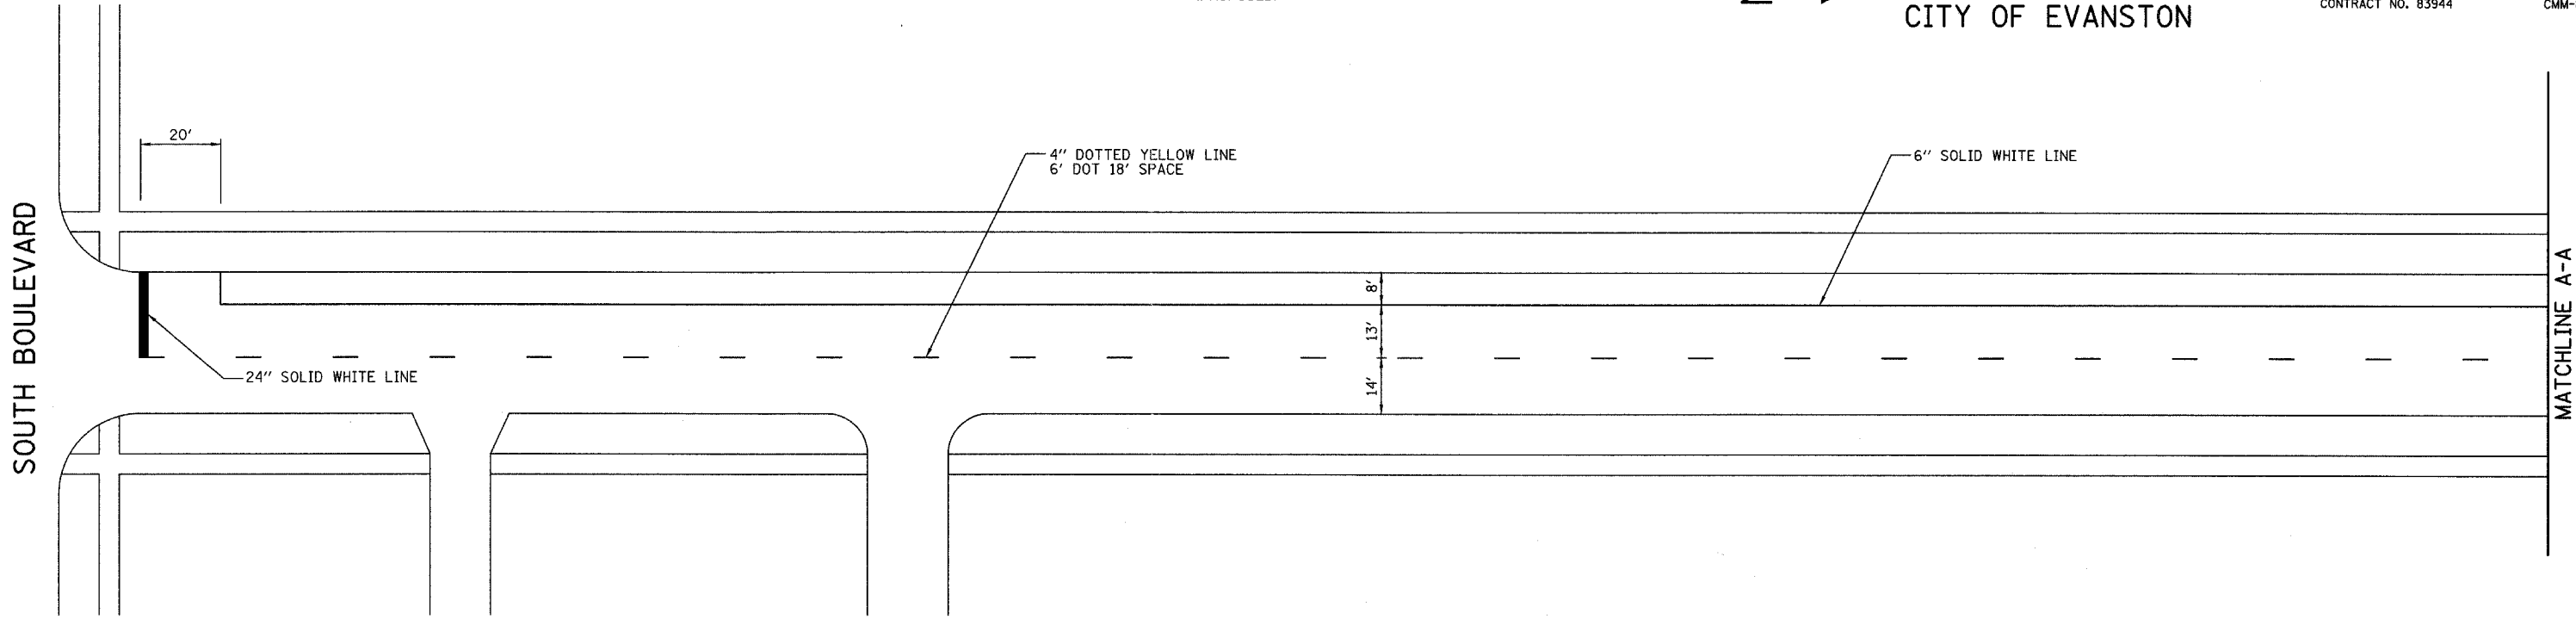

NOTES:

- (1) PROPOSED PAVEMENT MARKINGS ON THIS SHEET SHALL BE THERMOPLASTIC.
- (2) PROPOSED PAVEMENT MARKINGS ARE LABELED.

PAVEMENT STRIPING REMOVAL NOTES:

- (1) REMOVE 4" DOTTED YELLOW LINE, CENTERLINE, ALONG SHERIDAN ROAD FROM SOUTH BOULEVARD TO 475' NORTH OF KEENEY STREET, LENGTH=288'.

PROPOSED PAVEMENT MARKING	UNIT	QUANTITY
4" YELLOW LINE, THERMOPLASTIC	FOOT	288
6" WHITE LINE, THERMOPLASTIC	FOOT	1024
24" WHITE LINE, THERMOPLASTIC	FOOT	21
LETTERS AND SYMPBOLS, THERMOPLASTIC	S.F.	0
PAVEMENT MARKING REMOVAL	S.F.	248

REVISIONS	
NAME	DATE

VILLAGE OF EVANSTON
PROPOSED IMPROVEMENT

PAVEMENT MARKING PLAN
SHERIDAN ROAD
SHEET 32 OF 33

SCALE: 1"=20'-0" (APPROXIMATE) DRAWN BY: BK/NSB
DATE: 05-29-2007 CHECKED BY: DAJ