

F.A.U. NO.	SECTION	COUNTY	TOTAL SHEETS	SHEET NO.
	04-00235-00-BT	COOK	52	37
STA.	TO STA.			
FED. ROAD DIST. NO.	ILLINOIS	FED. AID PROJECT		
CONTRACT NO. 83944		CMM-8003(470)		

SHERIDAN ROAD

(PROPOSED)




COOK COUNTY
CITY OF EVANSTON

KEDZIE AVENUE

MATCHLINE B-B

MATCHLINE C-C

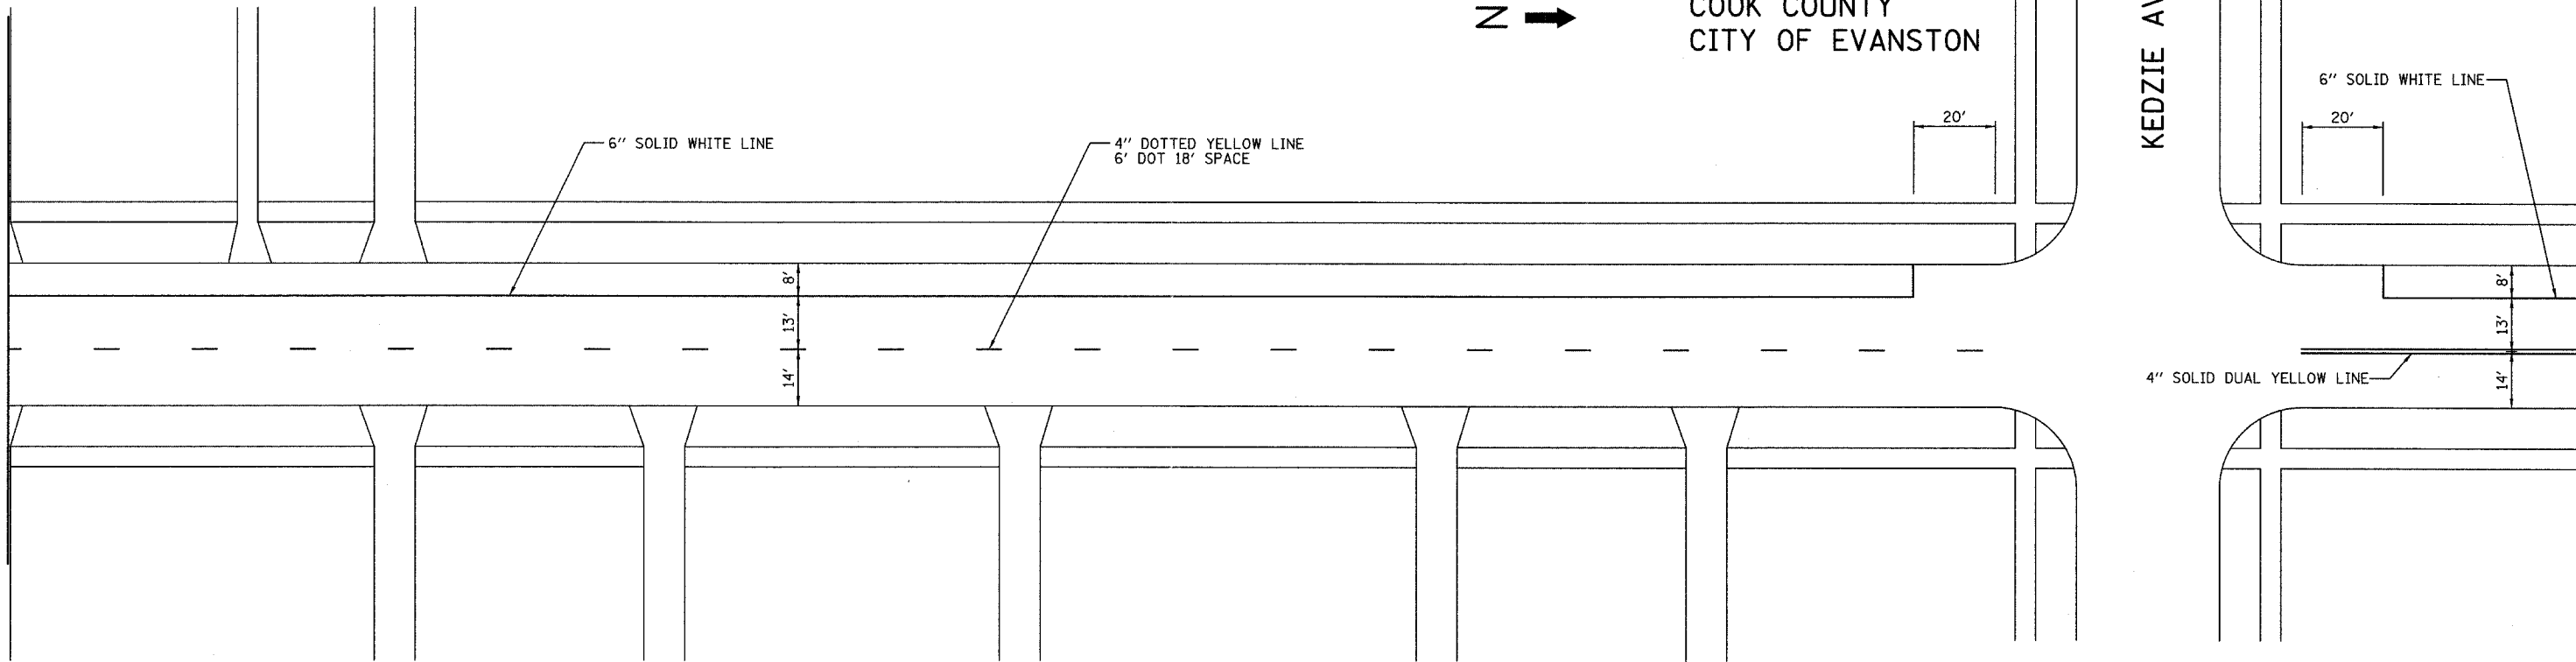


4" SOLID DUAL YELLOW LINE

6" SOLID WHITE LINE

MATCHLINE C-C

MAIN STREET/
SHERIDAN ROAD

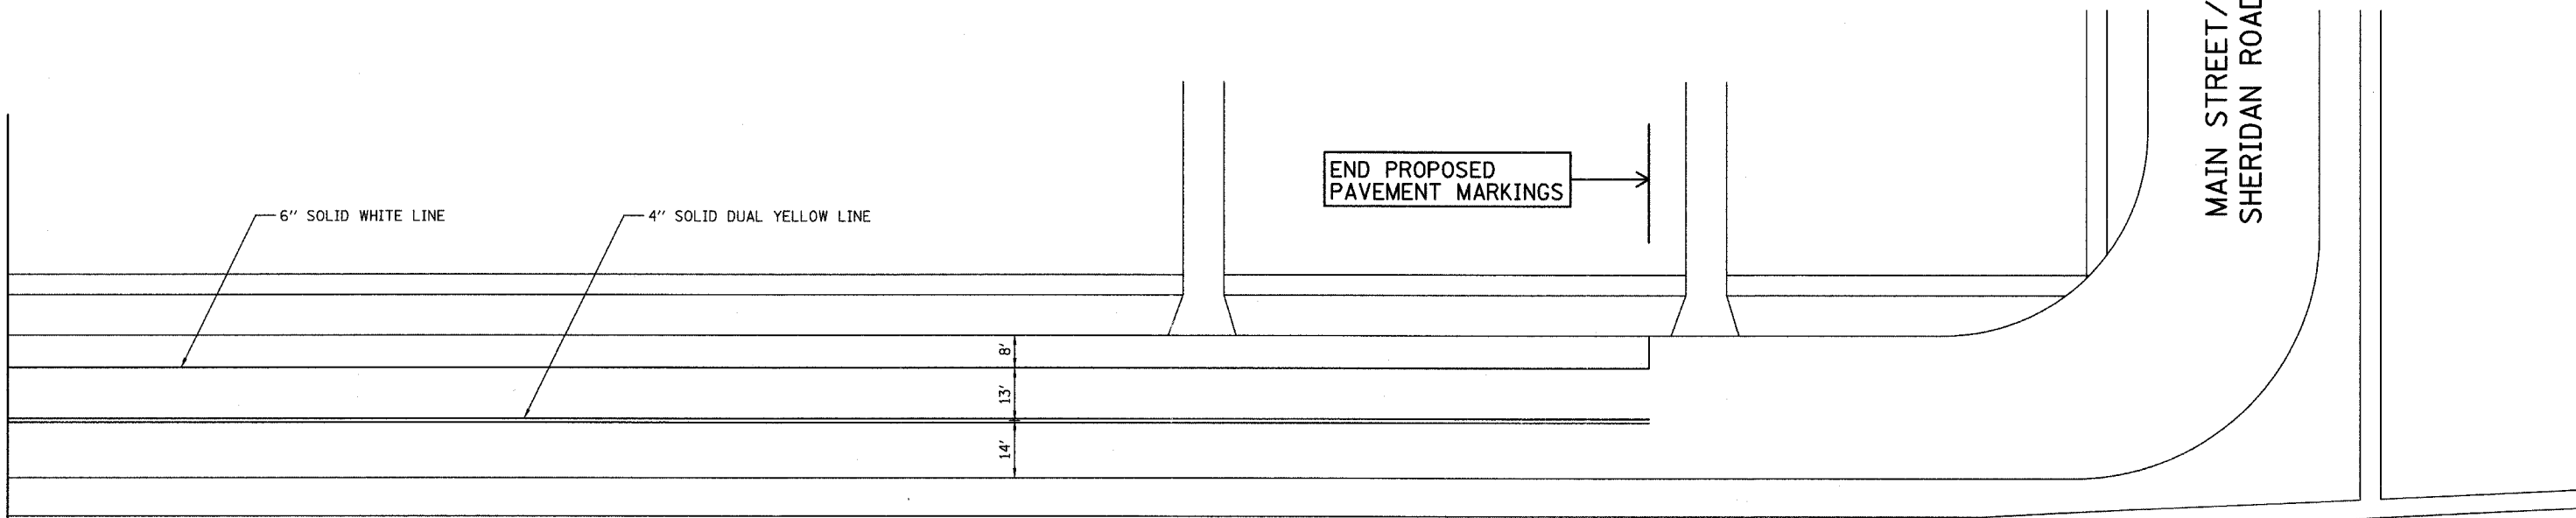

END PROPOSED
PAVEMENT MARKINGS

6" SOLID WHITE LINE

4" SOLID DUAL YELLOW LINE

NOTES:

(1) PROPOSED PAVEMENT MARKINGS ON THIS SHEET SHALL BE THERMOPLASTIC.

(2) PROPOSED PAVEMENT MARKINGS ARE LABELED.

PAVEMENT STRIPING REMOVAL NOTES:

(1) REMOVE 4" YELLOW LINE, CENTERLINE, ALONG SHERIDAN ROAD FROM 525' SOUTH OF KEDZIE STREET TO MAIN STREET, LENGTH=1062'.

PROPOSED PAVEMENT MARKING	UNIT	QUANTITY
4" YELLOW LINE, THERMOPLASTIC	FOOT	1062
6" WHITE LINE, THERMOPLASTIC	FOOT	941
24" WHITE LINE, THERMOPLASTIC	FOOT	0
LETTERS AND SYMPBOLS, THERMOPLASTIC	S.F.	0
PAVEMENT MARKING REMOVAL	S.F.	354

REVISIONS	
NAME	DATE

VILLAGE OF EVANSTON
PROPOSED IMPROVEMENT

PAVEMENT MARKING PLAN
SHERIDAN ROAD
SHEET 33 OF 33

SCALE: 1"=20'-0" (APPROXIMATE) DRAWN BY: BK/NSB
DATE: 05-29-2007 CHECKED BY: DAJ