


FAU RTE	SECTION	COUNTY	TOTAL SHEETS	SHEET NO
1426	06-00080-00-RS	DUPAGE	14	3
STA. 03+00.00		TO STA. 16+00.00		
FED. ROAD DIST. NO. 1		ILLINOIS	FED. AID PROJECT	
CONTRACT NO. 83945				

MADISON STREET - PROPOSED IMPROVEMENTS

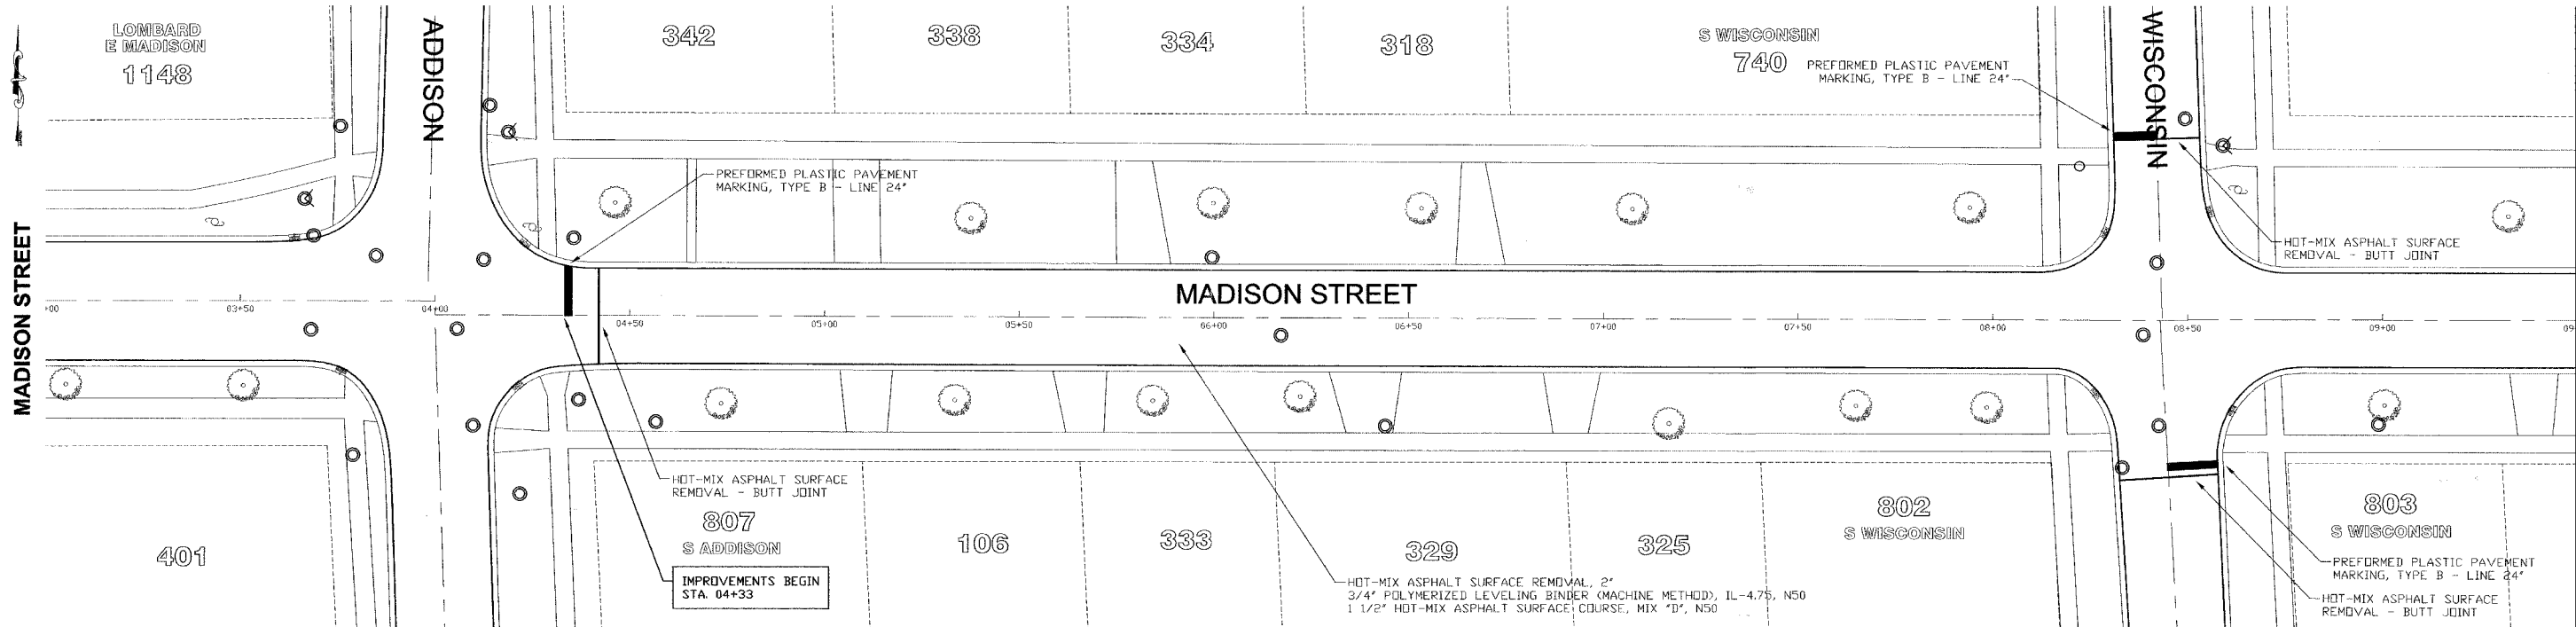

MADISON STREET - PROPOSED IMPROVEMENTS

