



FAU RTE	SECTION	COUNTY	TOTAL SHEETS	SHEET NO
1426	06-00080-00-RS	DUPAGE	14	8
STA. 68+00.00		TO STA. 77+39.00		
FED. ROAD DIST. NO. 1		ILLINOIS	FED. AID PROJECT	
CONTRACT NO. 83945				

MADISON STREET - PROPOSED IMPROVEMENTS

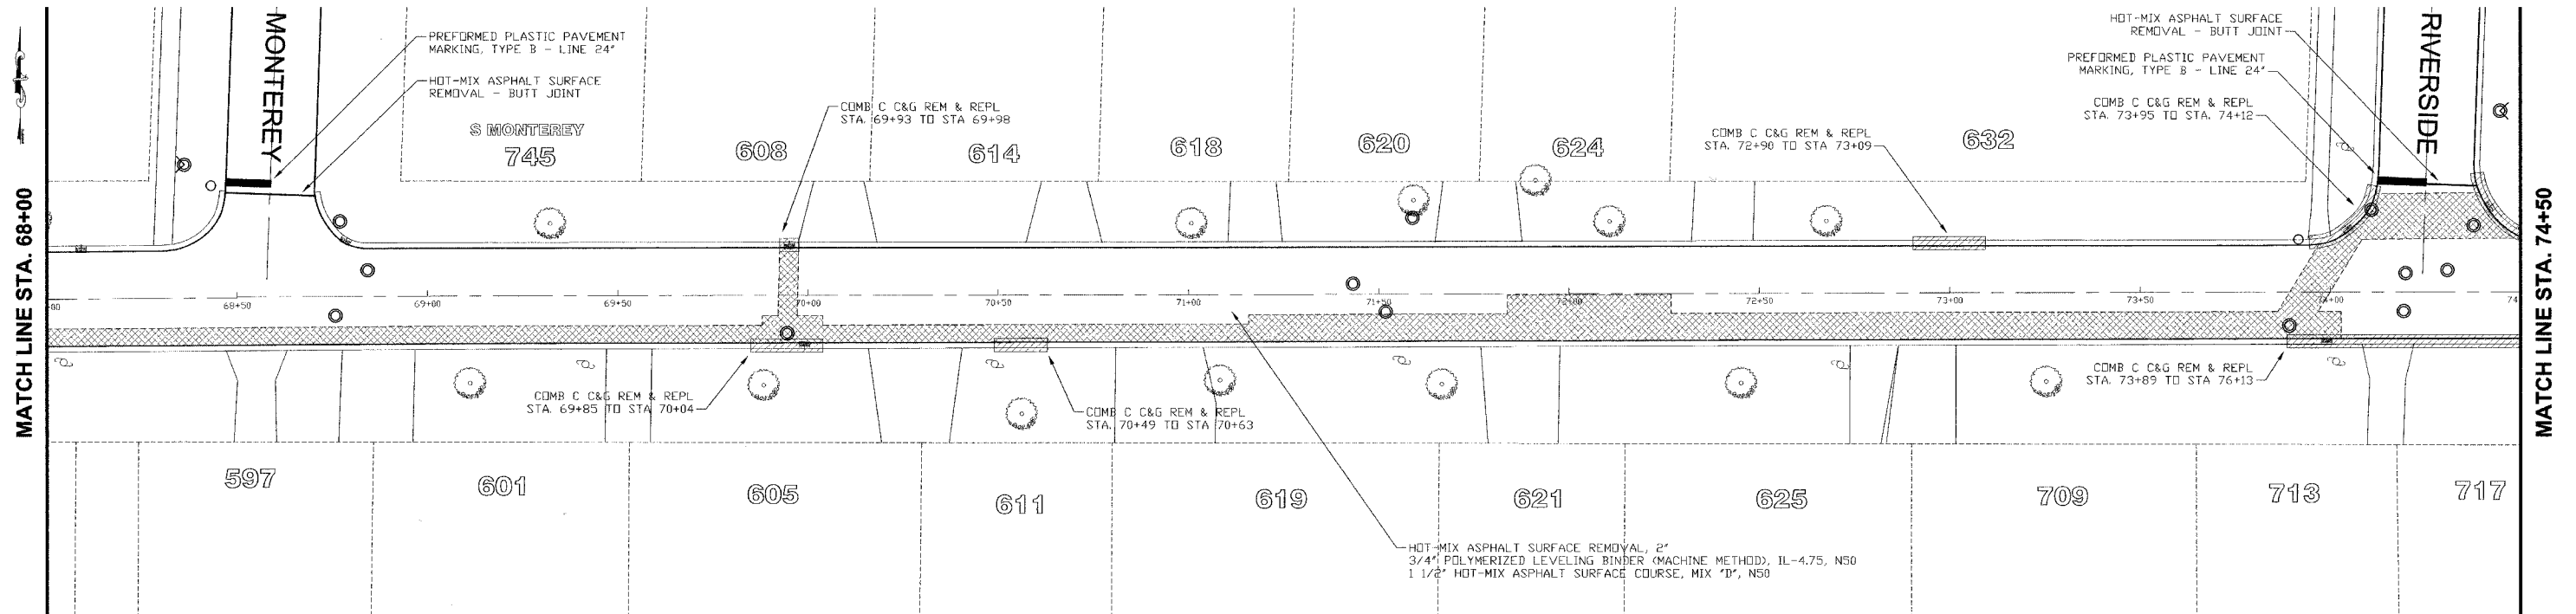

MADISON STREET - PROPOSED IMPROVEMENTS

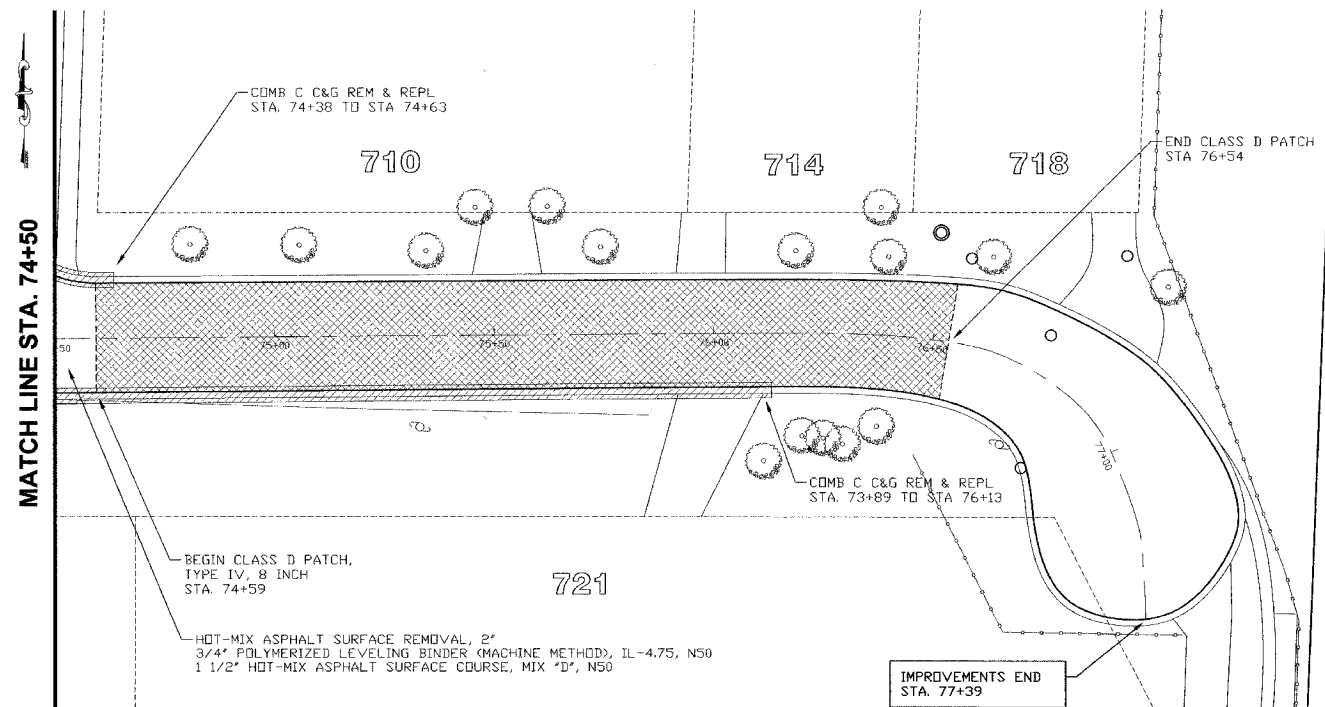

ILLINOIS STATE ROUTE 83
ROBERT KINGERY HIGHWAY