


SECTION 18, TOWNSHIP 37, RANGE 13

F. A. U. NO.	SECTION	COUNTY	TOTAL SHEETS	SHEET NO.
2855	05-00053-00-RS	COOK	011	004
STA.	TO STA.			
FED. ROAD DIST. NO.	LANE	FED. AID PROJECT		

CONTRACT #83947

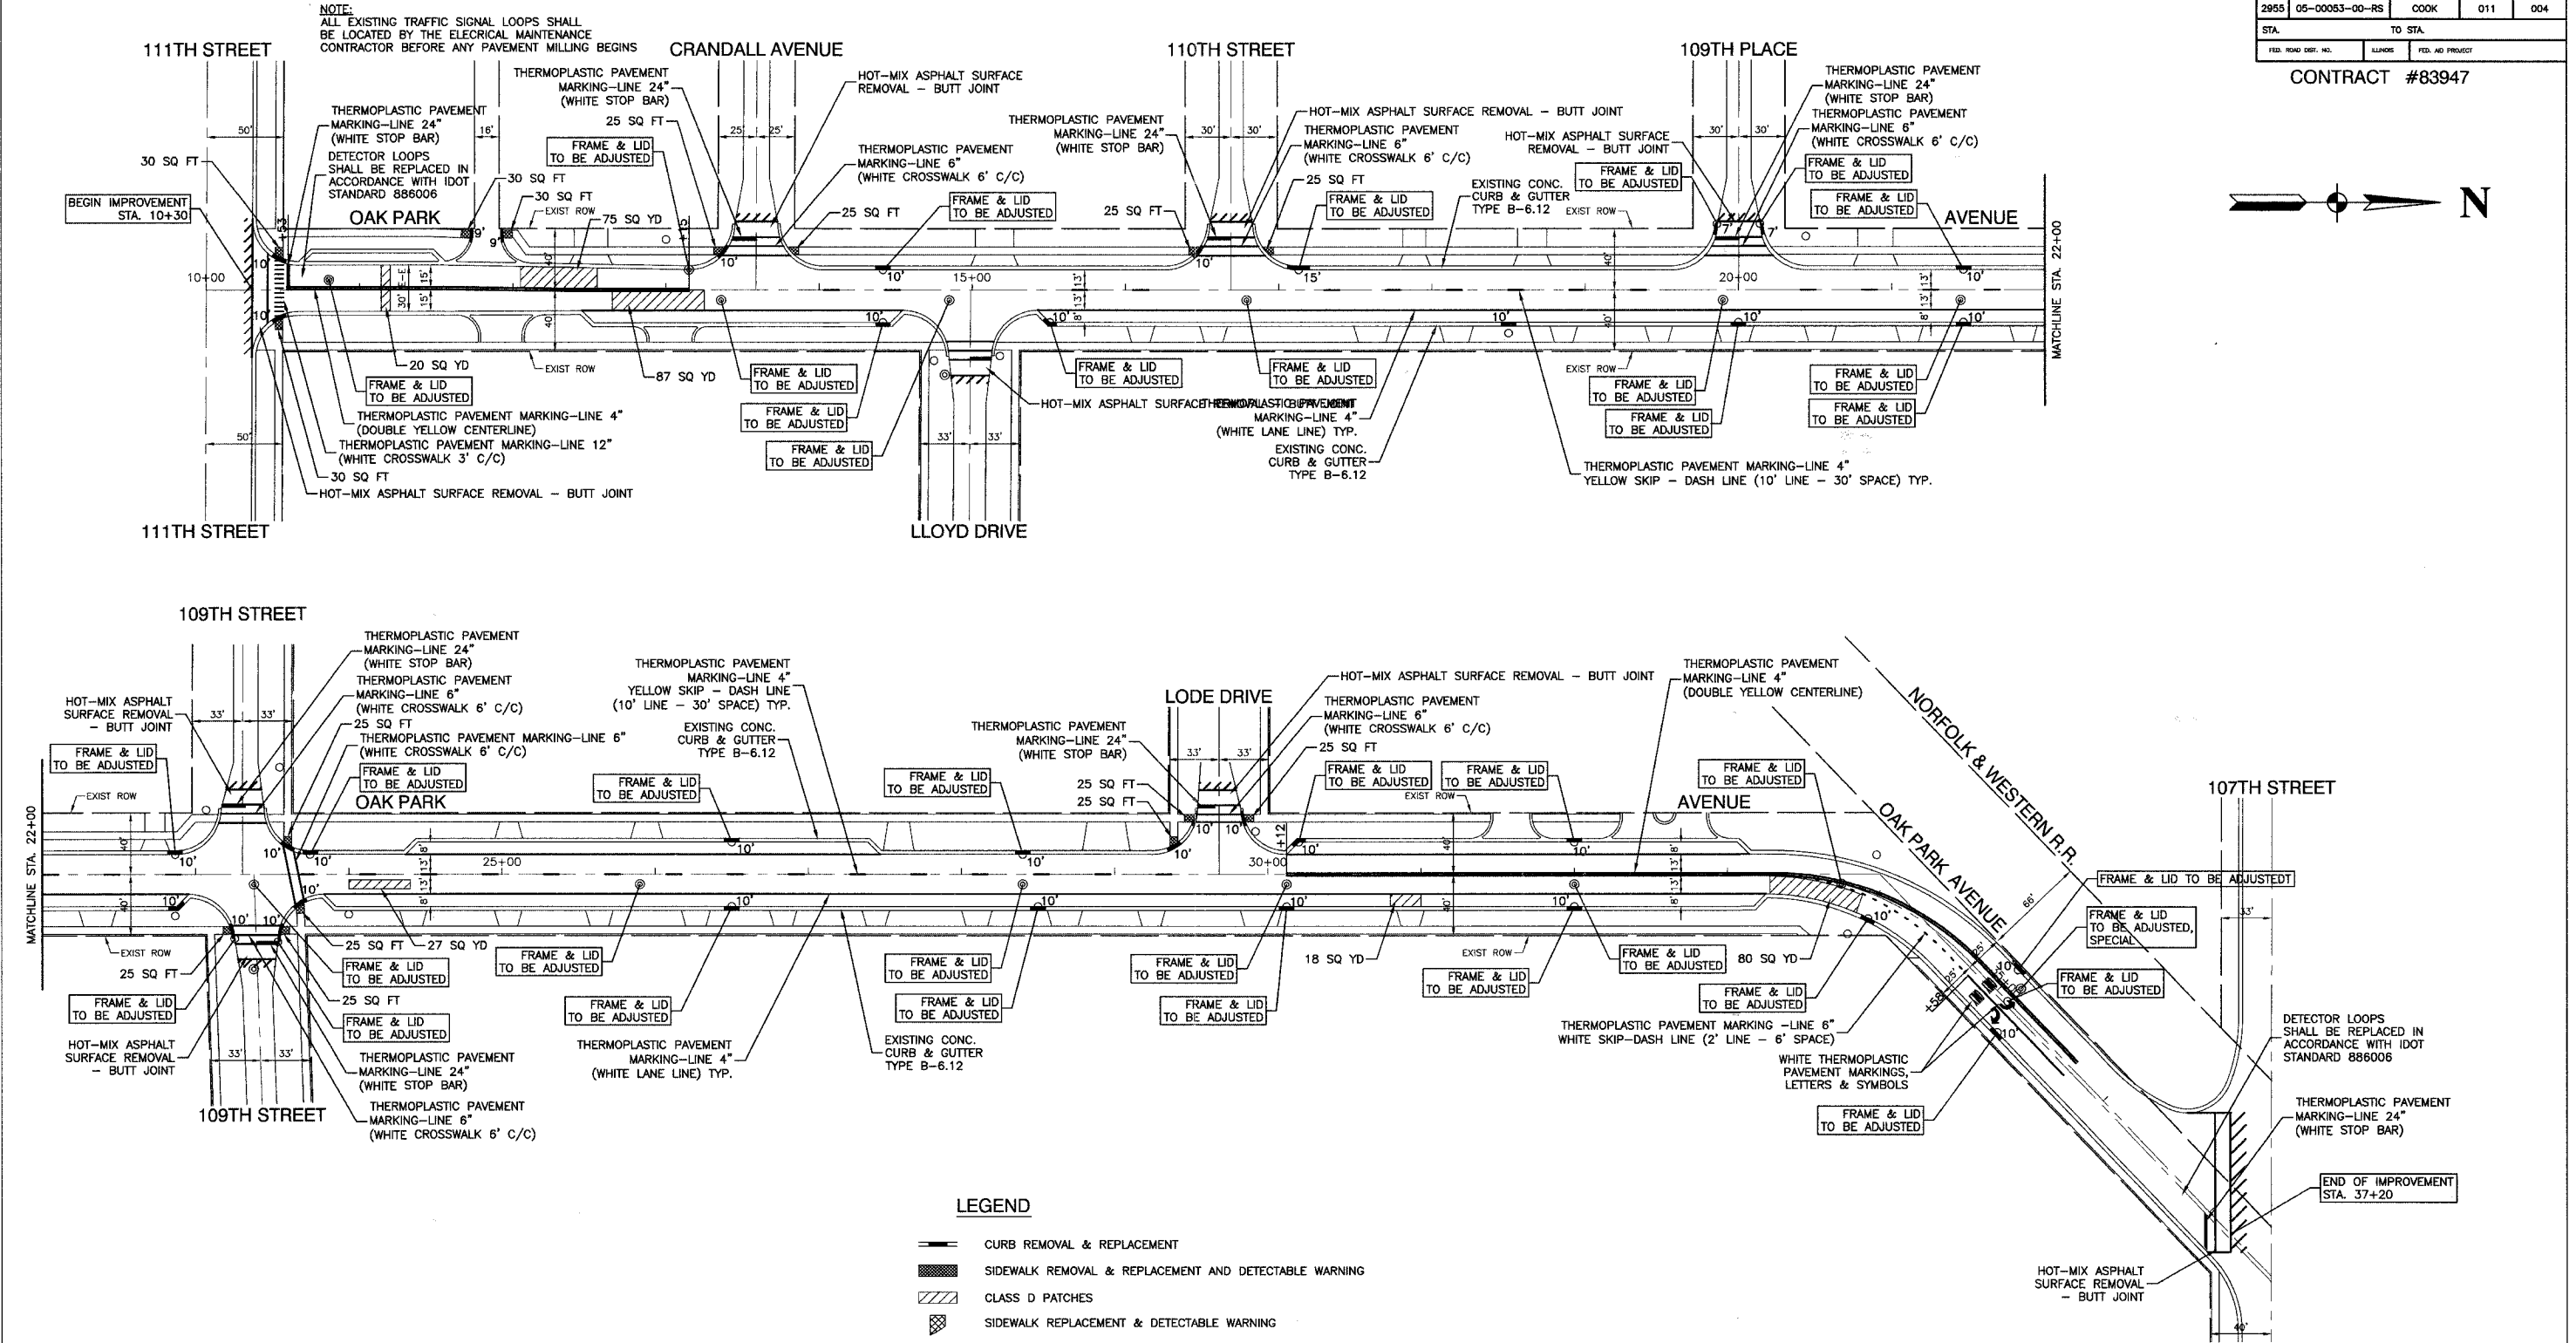

LEGEND

- CURB REMOVAL & REPLACEMENT
- SIDEWALK REMOVAL & REPLACEMENT AND DETECTABLE WARNING
- CLASS D PATCHES
- SIDEWALK REPLACEMENT & DETECTABLE WARNING

NOTE:

SEE IDOT STANDARD TC-13 FOR PAVEMENT MARKING DETAILS
 THE LIMITS OF CONSTRUCTION ON ALL SIDESTREETS IS THE END OF CURB RADIUS.

REVISIONS	
NAME	DATE

ILLINOIS DEPARTMENT OF TRANSPORTATION

**OAK PARK AVENUE
LAPP PROJECT
PLAN VIEW**

SCALE: VERT. NA
 HORIZ. 1"=50'
 DATE 4-2-07

DRAWN BY PS
 CHECKED BY CMK

ROBINSON ENGINEERING, LTD.
 1700 SOUTH FAIRM AVENUE, SOUTH HOLLAND, ILLINOIS 60473
 (708) 321-6700 FAX (708) 331-3828
 ILLINOIS DESIGN FIRM REGISTRATION NO. 146031128

06263-PLAN-01 - P01