

STATE OF ILLINOIS
DEPARTMENT OF TRANSPORTATION
DIVISION OF HIGHWAYS
**PLANS FOR PROPOSED
FEDERAL AID HIGHWAY**
PEDESTRIAN BRIDGE OVER
CAL-UNION DRAINAGE DITCH NEAR
U.S. RTE. 6 (FAP 351) AND STATE ST. (FAU 2906)
FEDERAL PROJECT NO.: TE-00D1 (745)
SECTION NO.: 06-00082-00-BR
VILLAGE OF SOUTH HOLLAND
COOK COUNTY
C-91-092-07

F. A. U. NO.	SECTION	COUNTY	TOTAL SHEETS	SHEET NO.
	06-00082-00-BR	COOK	009	001
STA.	TO STA.			
FED. AID DIST. NO.	ILLINOIS	FED. AID PROJECT		


CONTRACT NO. 83948

INDEX OF SHEETS



1. COVER SHEET, INDEX OF SHEETS
2. SUMMARY OF QUANTITIES, GENERAL NOTES, AND TYPICAL SECTIONS
3. EXISTING CONDITIONS, ALIGNMENT, TIES & BENCHMARKS
4. PROPOSED IMPROVEMENTS
5. ABUTMENT DETAILS
6. BRIDGE AND RAILING DETAILS
7. MODULAR BLOCK RETAINING WALL PLAN AND ELEVATIONS
8. MODULAR BLOCK RETAINING WALL DETAILS
9. ORNAMENTAL FENCE DETAILS

STATE STANDARDS

- | | |
|-----------|---|
| 000001-04 | STANDARD SYMBOLS, ABBREVIATIONS AND PATTERNS |
| 515001-02 | NAME PLATE FOR BRIDGES |
| 701606-04 | URBAN LANE CLOSURE - MULTILANE 2W WITH MOUNTABLE MEDIAN |
| 702001-06 | TRAFFIC CONTROL DEVICES |
| 720001 | SIGN PANEL MOUNTING DETAILS |
| 729001 | APPLICATIONS OF TYPES A AND B METAL POSTS |

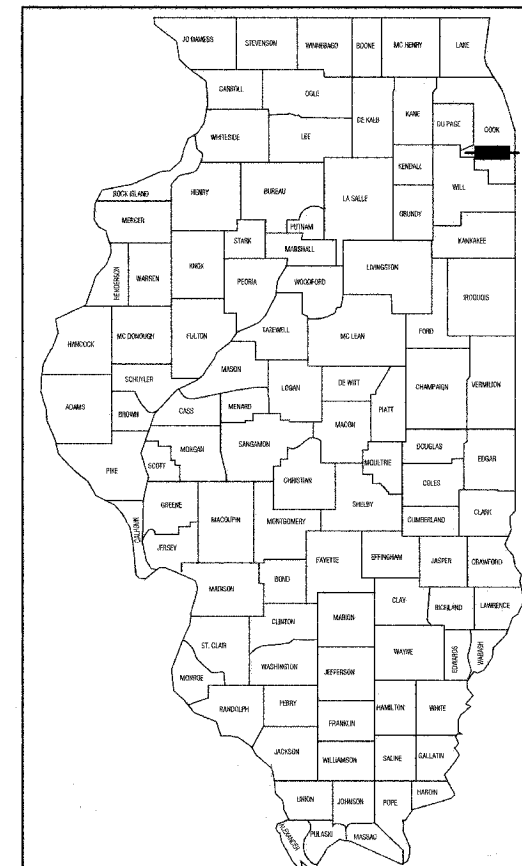


LOCATION OF SECTION INDICATED THUS:

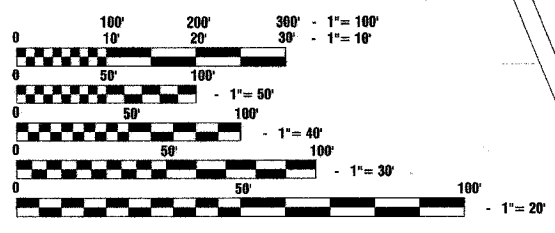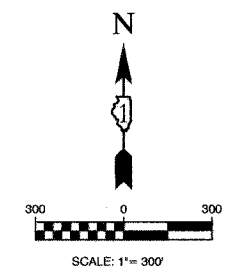

FULL SIZE PLANS HAVE BEEN PREPARED USING STANDARD ENGINEERING SCALES, REDUCED SIZED PLANS WILL NOT CONFORM TO STANDARD SCALES, IN MAKING MEASUREMENTS ON REDUCED PLANS, THE ABOVE SCALES MAY BE USED.

J. U. L. I. E.
JOINT UTILITY LOCATION INFORMATION FOR EXCAVATION
1 - 800 - 892 - 0123

CONTRACT NO. 83948

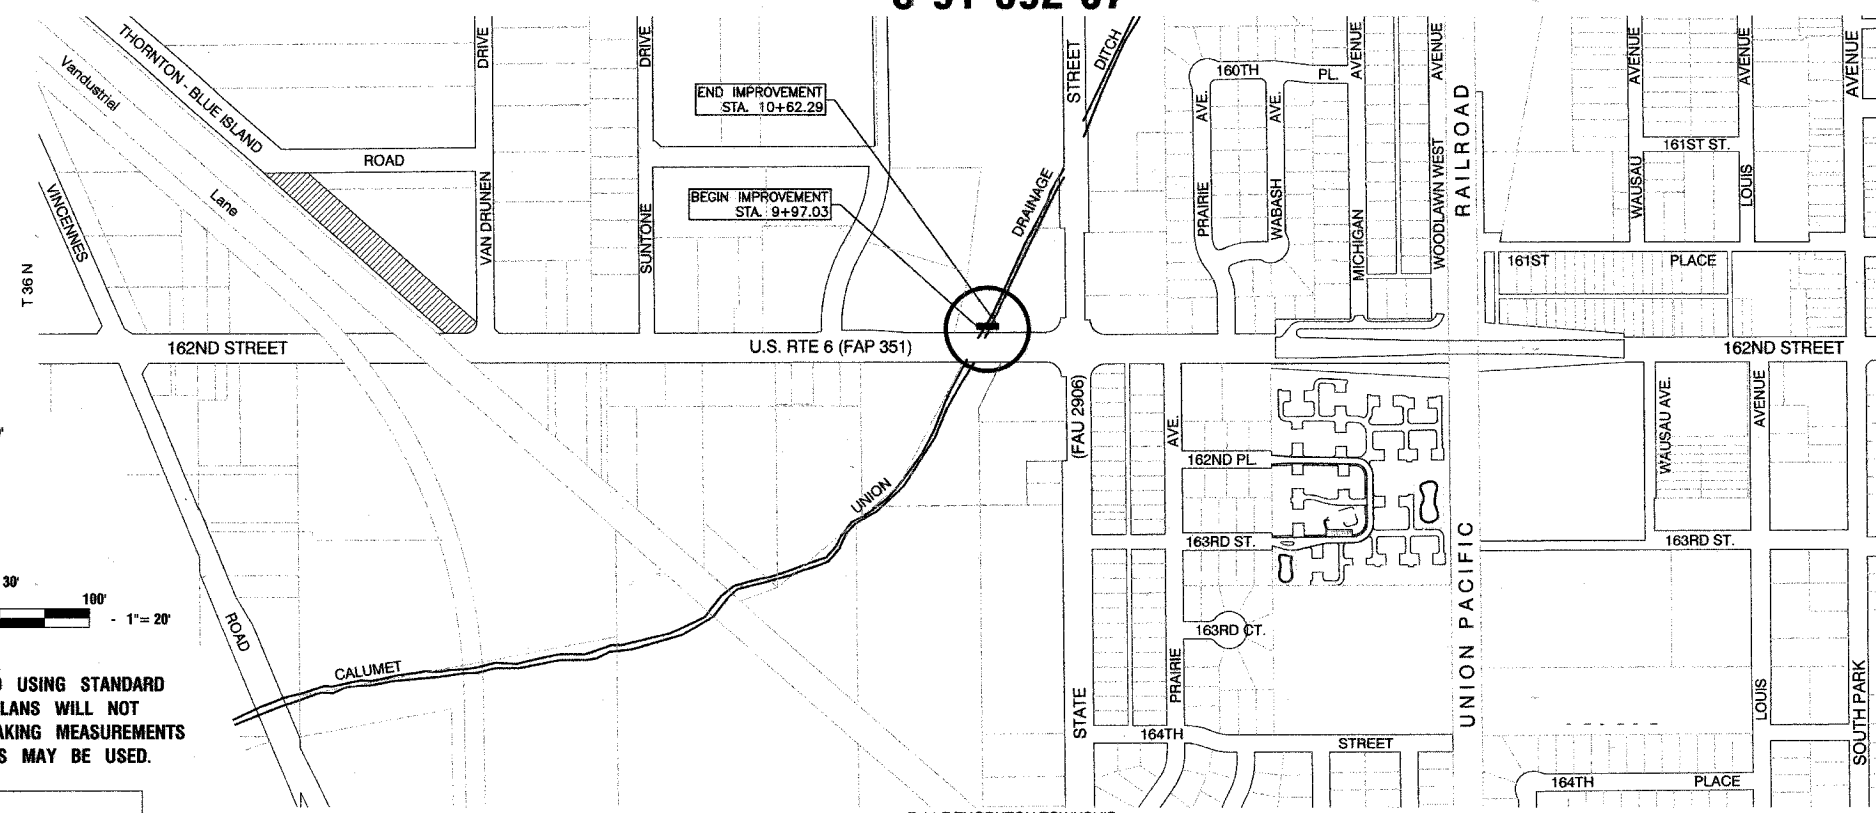

LOCATION MAP

- INDICATES PROPOSED IMPROVEMENT
GROSS LENGTH= 80 FEET = 0.015 MILES
NET LENGTH= 80 FEET = 0.015 MILES

STATE OF ILLINOIS DEPARTMENT OF TRANSPORTATION

Date: 5-21-07

Approved: *Chris A. DeSaff*
Village President, Village of South Holland

Passed: MAY 21, 07
C. W. STOFFER Holt
District 1 Engineer of Local Roads & Streets

Released for Bid Based on Limited Review: June 1, 2007
Diane O'Keefe /cal
Deputy Director of Highways, Region 7 Engineer

PREPARED BY OR UNDER THE DIRECT SUPERVISION OF:
John K. Baker
5-21-07

PRINTED BY THE AUTHORITY OF THE STATE OF ILLINOIS

I.D.O.T. FEDERAL AID DESIGN ENGINEER: JESSICA FELICIANO (847) 705-4478
CONSULTANTS: ROBINSON ENGINEERING, LTD. 708-331-6700