


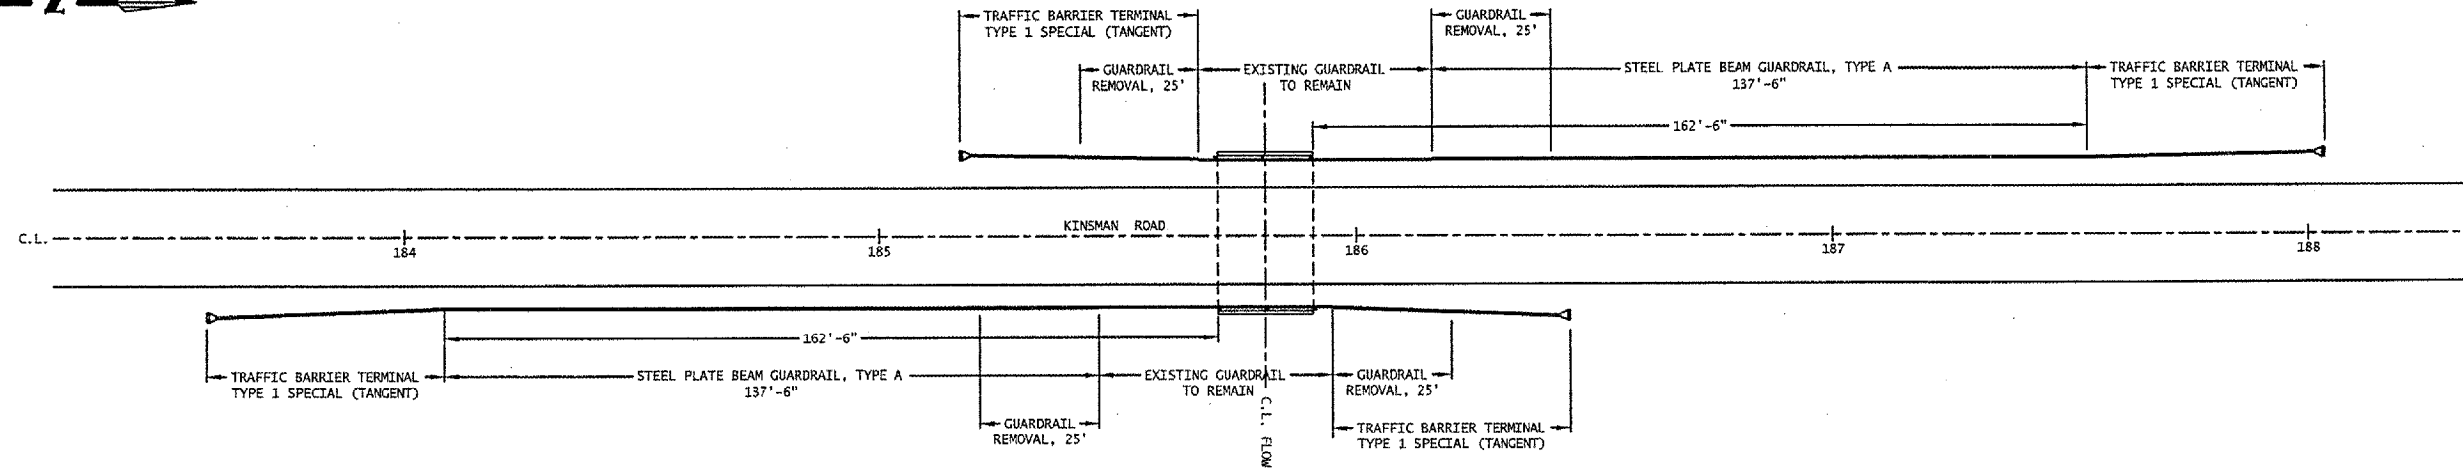


**BOX CULVERT
GUARDRAIL DETAILS**


CO. HWY. T64 SECTION: 03-00092-02-WR
GRUNDY COUNTY, ILLINOIS
SHEET 7 OF 7



BRIDGE DECK WATERPROOFING MEMBRANE DETAILS

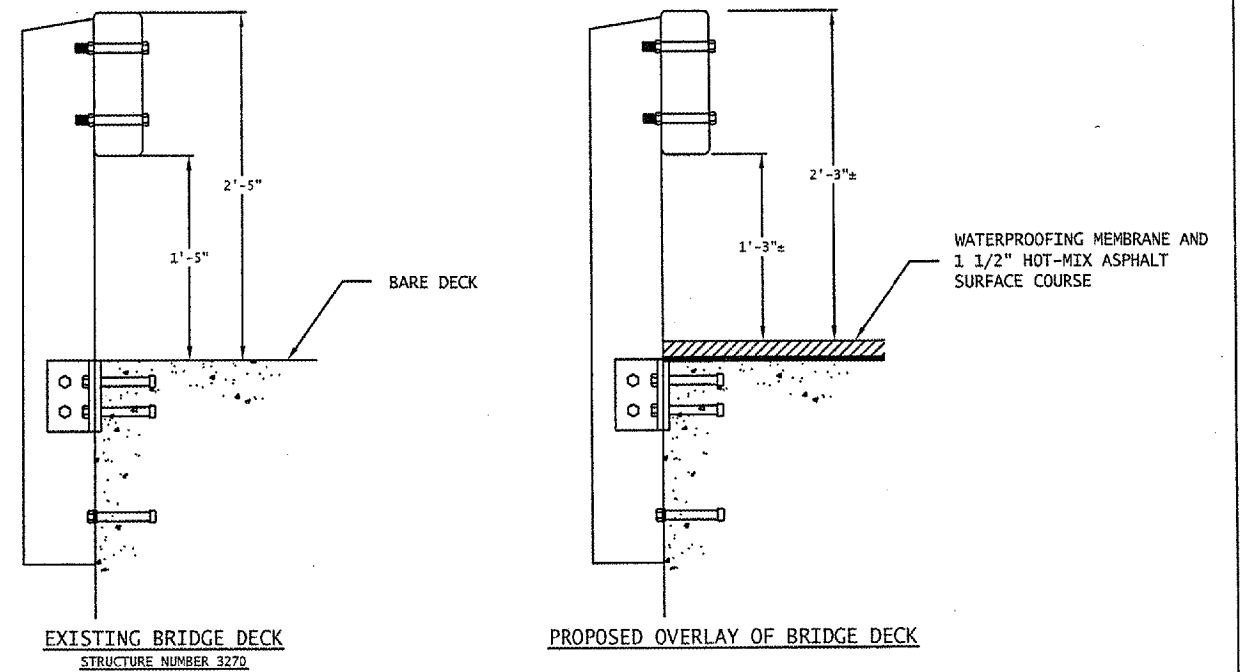

**STRUCTURE NO. 032-3270
GUARDRAIL DETAILS**

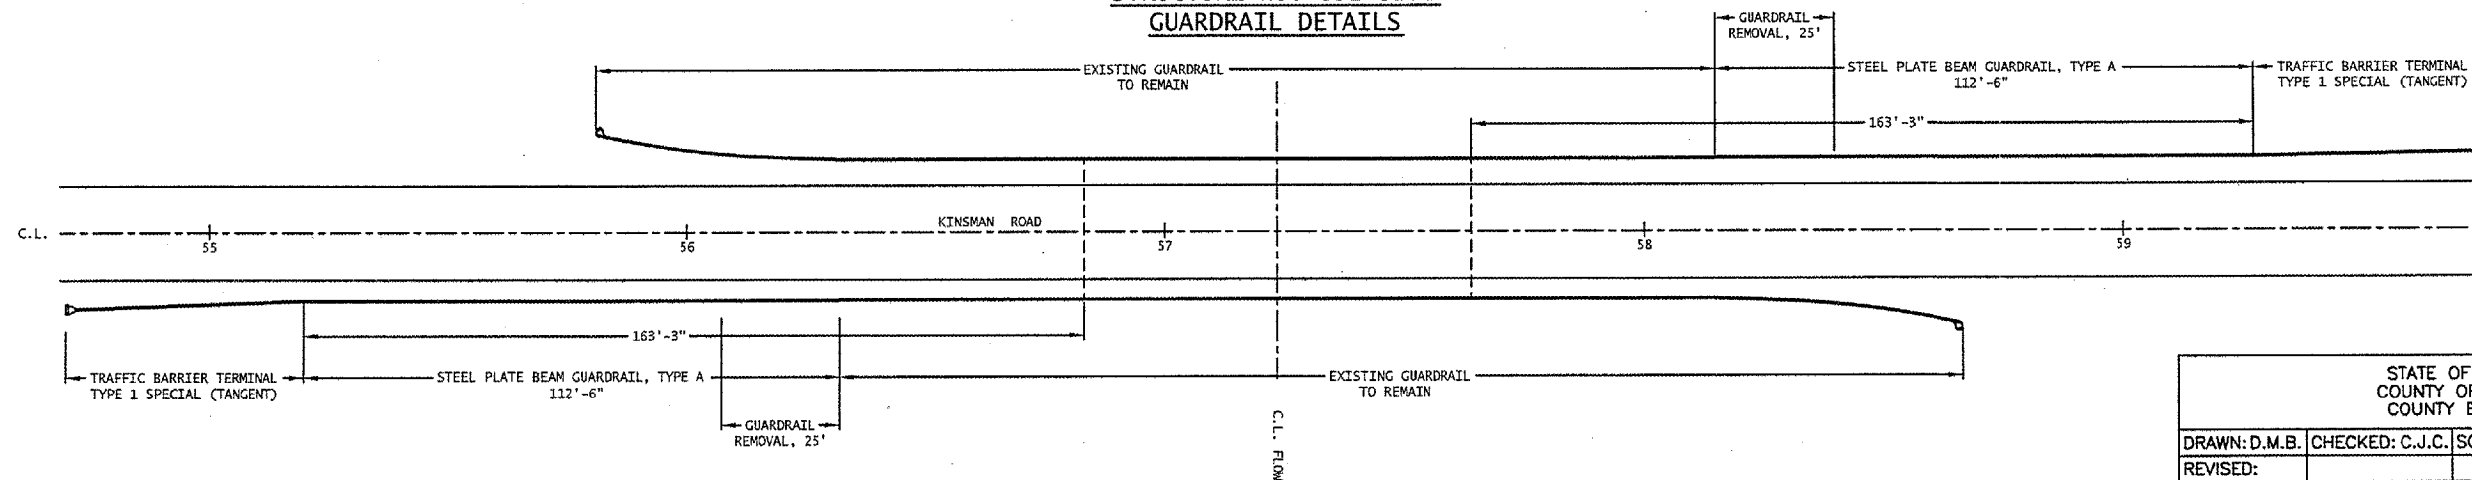

STATE OF ILLINOIS
COUNTY OF GRUNDY
COUNTY ENGINEER

DRAWN: D.M.B.	CHECKED: C.J.C.	SCALE: 1"=40'	DATE: 4-23-07
REVISED:			