

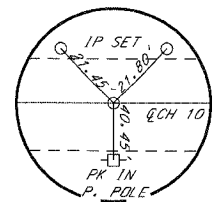
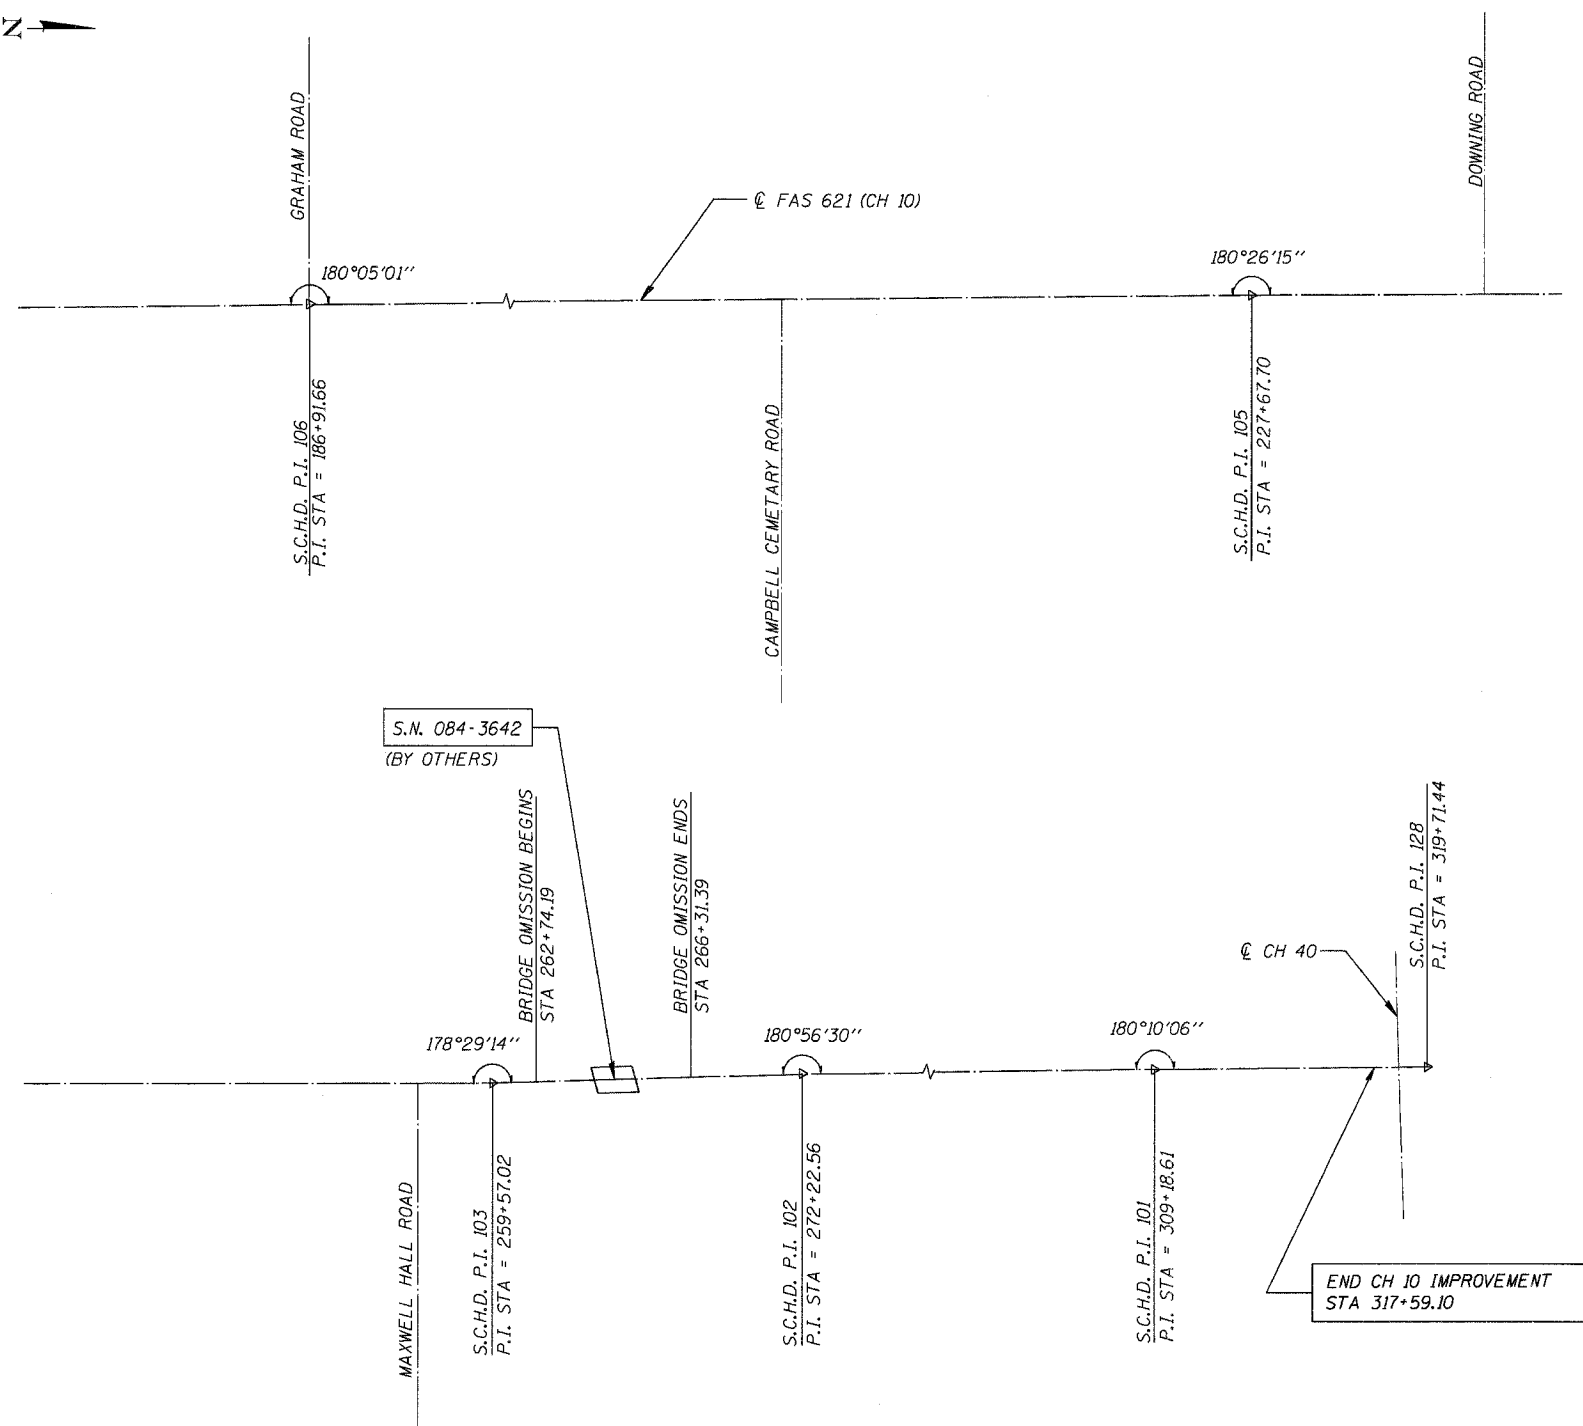


ROUTE NO.	SECTION	COUNTY	TOTAL SHEETS	SHEET NO.
FAS 621	05-00075-05-RS	SANGAMON	72	12


CONTRACT NO. 93439

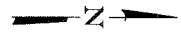


S.C.H.D. P.I. 106
MAG NAIL (FOUND-FLUSH)

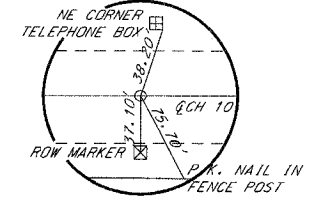


S.C.H.D. P.I. 105
MAG NAIL (FOUND-FLUSH)

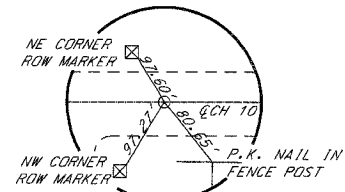

S.C.H.D. P.I. 103
MAG NAIL (FOUND-FLUSH)

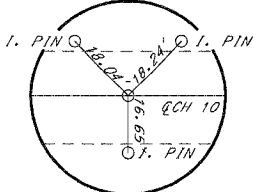

S.C.H.D. P.I. 102
MAG NAIL (FOUND-FLUSH)

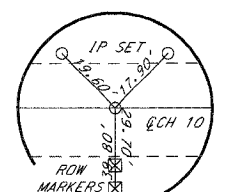

S.C.H.D. P.I. 101
MAG NAIL (FOUND-FLUSH)

ALIGNMENT

FAS 621 (CH 10)
SECTION 05-00075-05-RS
SANGAMON COUNTY

CUMMINS ENGINEERING CORPORATION	JOB #: 2171
	FILE: 2171ALIGN
	DATE: 4/30/07