


ROUTE NO.	SECTION	COUNTY	TOTAL SHEETS	SHEET NO.
FAS 621	05-00075-05-RS	SANGAMON	72	13

CONTRACT NO. 93439

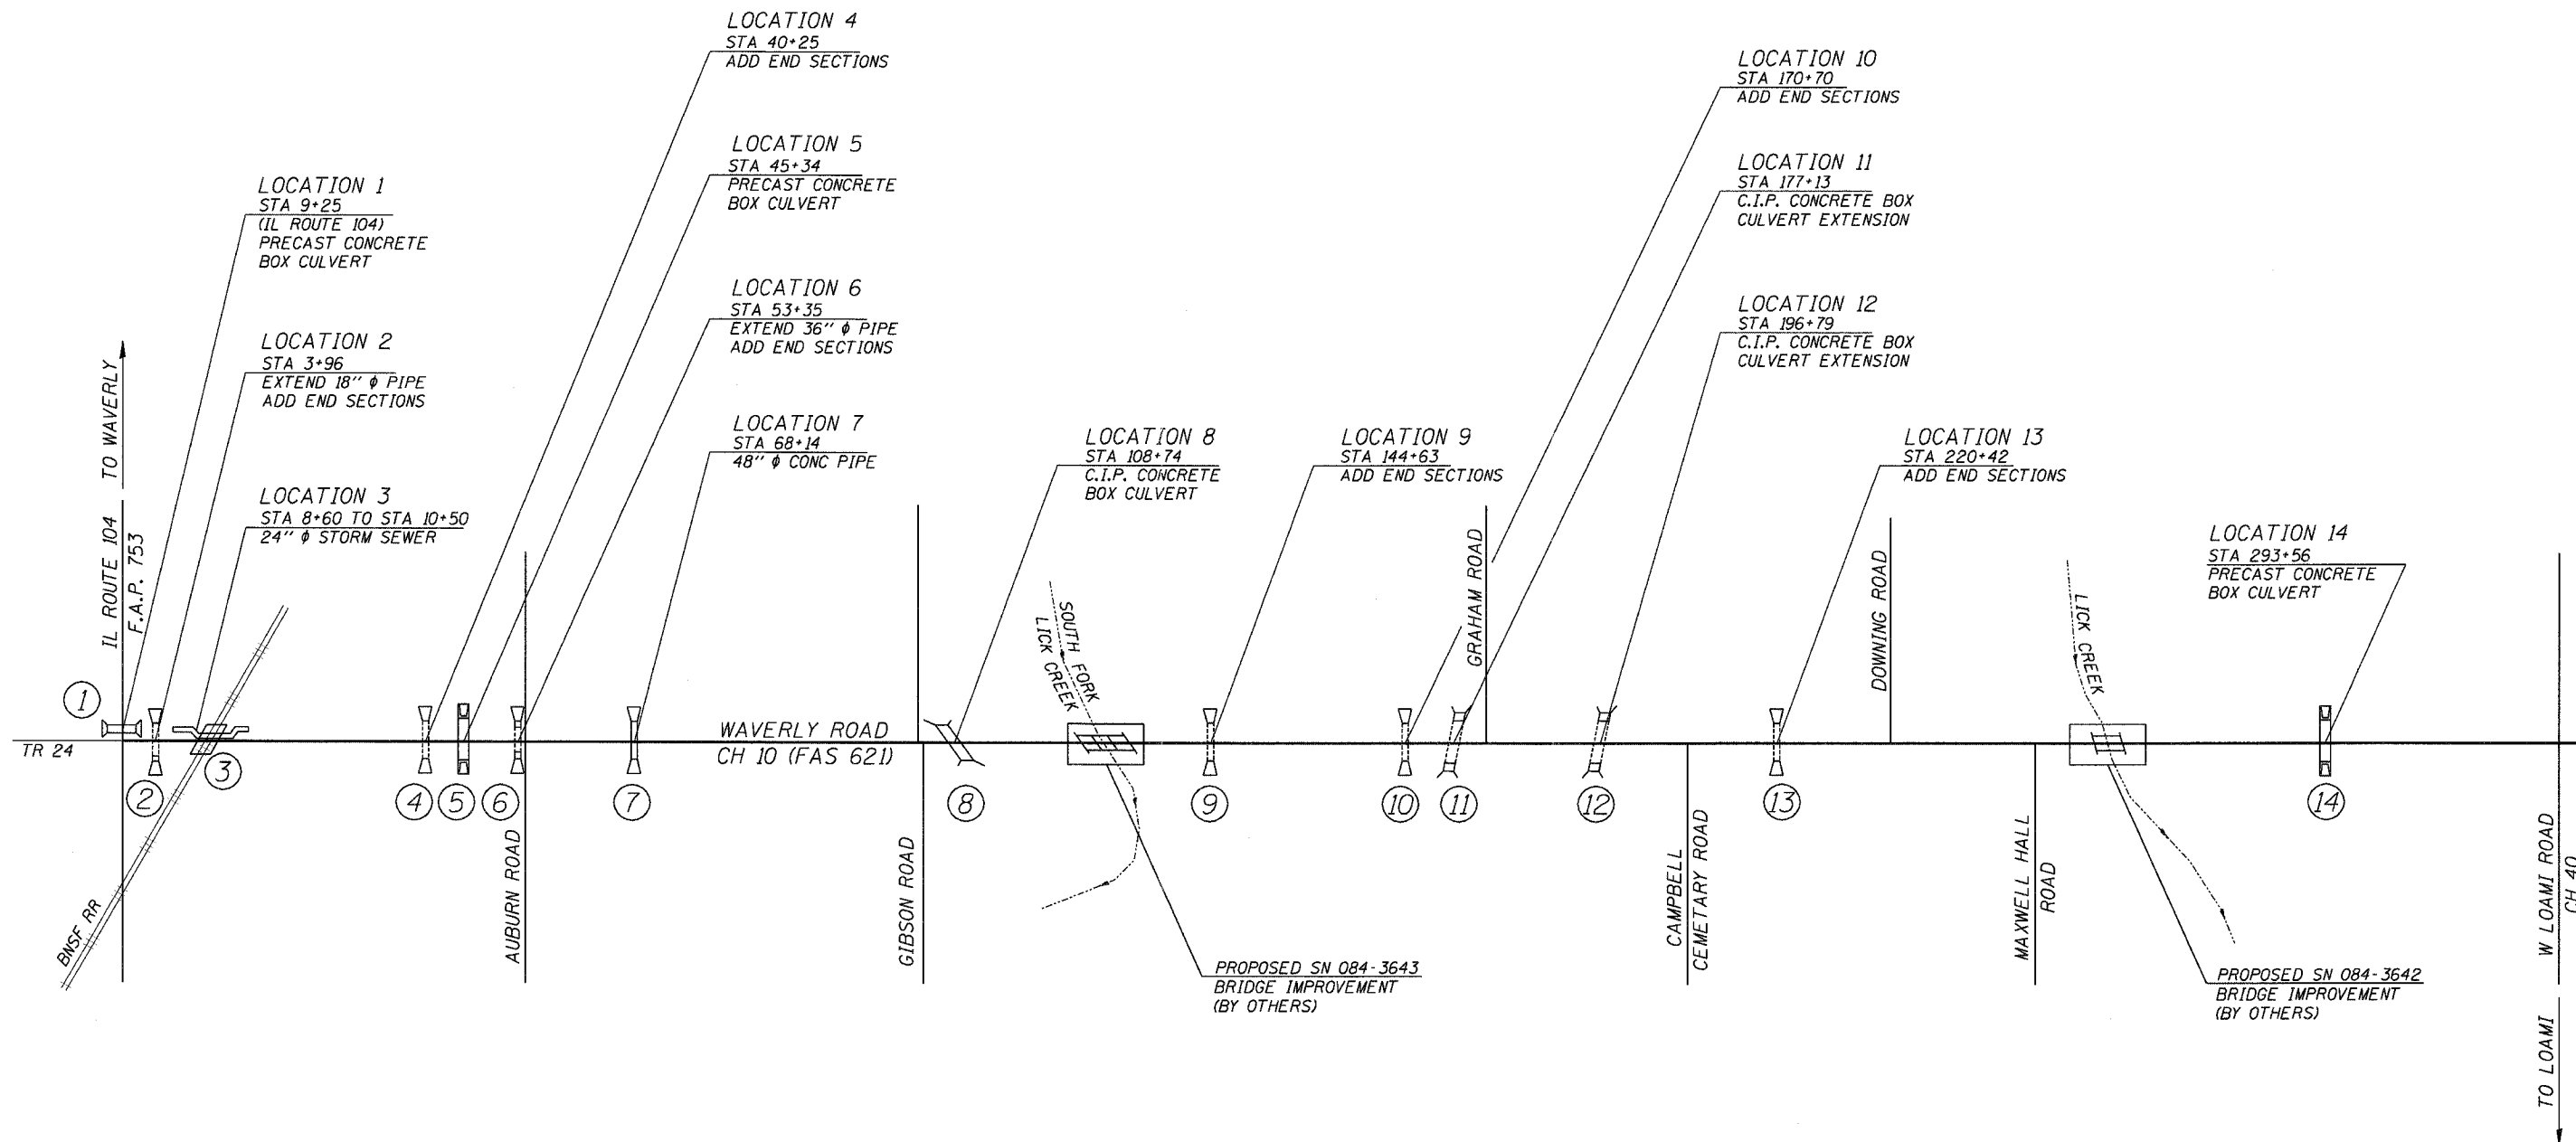

LAYOUT

LEGEND

① LOCATION NUMBER

NOTE: REFER TO BOTTOM RIGHT MARGIN OF DETAIL SHEETS FOR APPLICABLE LOCATION NUMBER

LAYOUT OF SPOT IMPROVEMENTS

FAS 621 (CH 10)
SECTION 05-00075-05-RS
SANGAMON COUNTY

CUMMINS ENGINEERING CORPORATION

JOB #: 2171
FILE: 2171LAYOUT
DATE: 4/30/07