


ROUTE NO.	SECTION	COUNTY	TOTAL SHEETS	SHEET NO.
IL 104	05-00075-05-RS	SANGAMON	72	14

CONTRACT NO. 93439

CURVE DATA
 PI = 10+58.36
 Δ = 2° 06' 42"
 D = 525.06'
 L = 1050.00'
 R = 28,491.15'
 LC = 1049.94'
 PC = 5+33.30
 PT = 15+83.30

WATERWAY INFORMATION - LOCATION 1

Drainage Area	160 acres
50 year Design Discharge	100 c.f.s.
100 year Discharge	115 c.f.s.
50 year Design Headwater Elev.	627.7
100 year Headwater Elev.	627.9

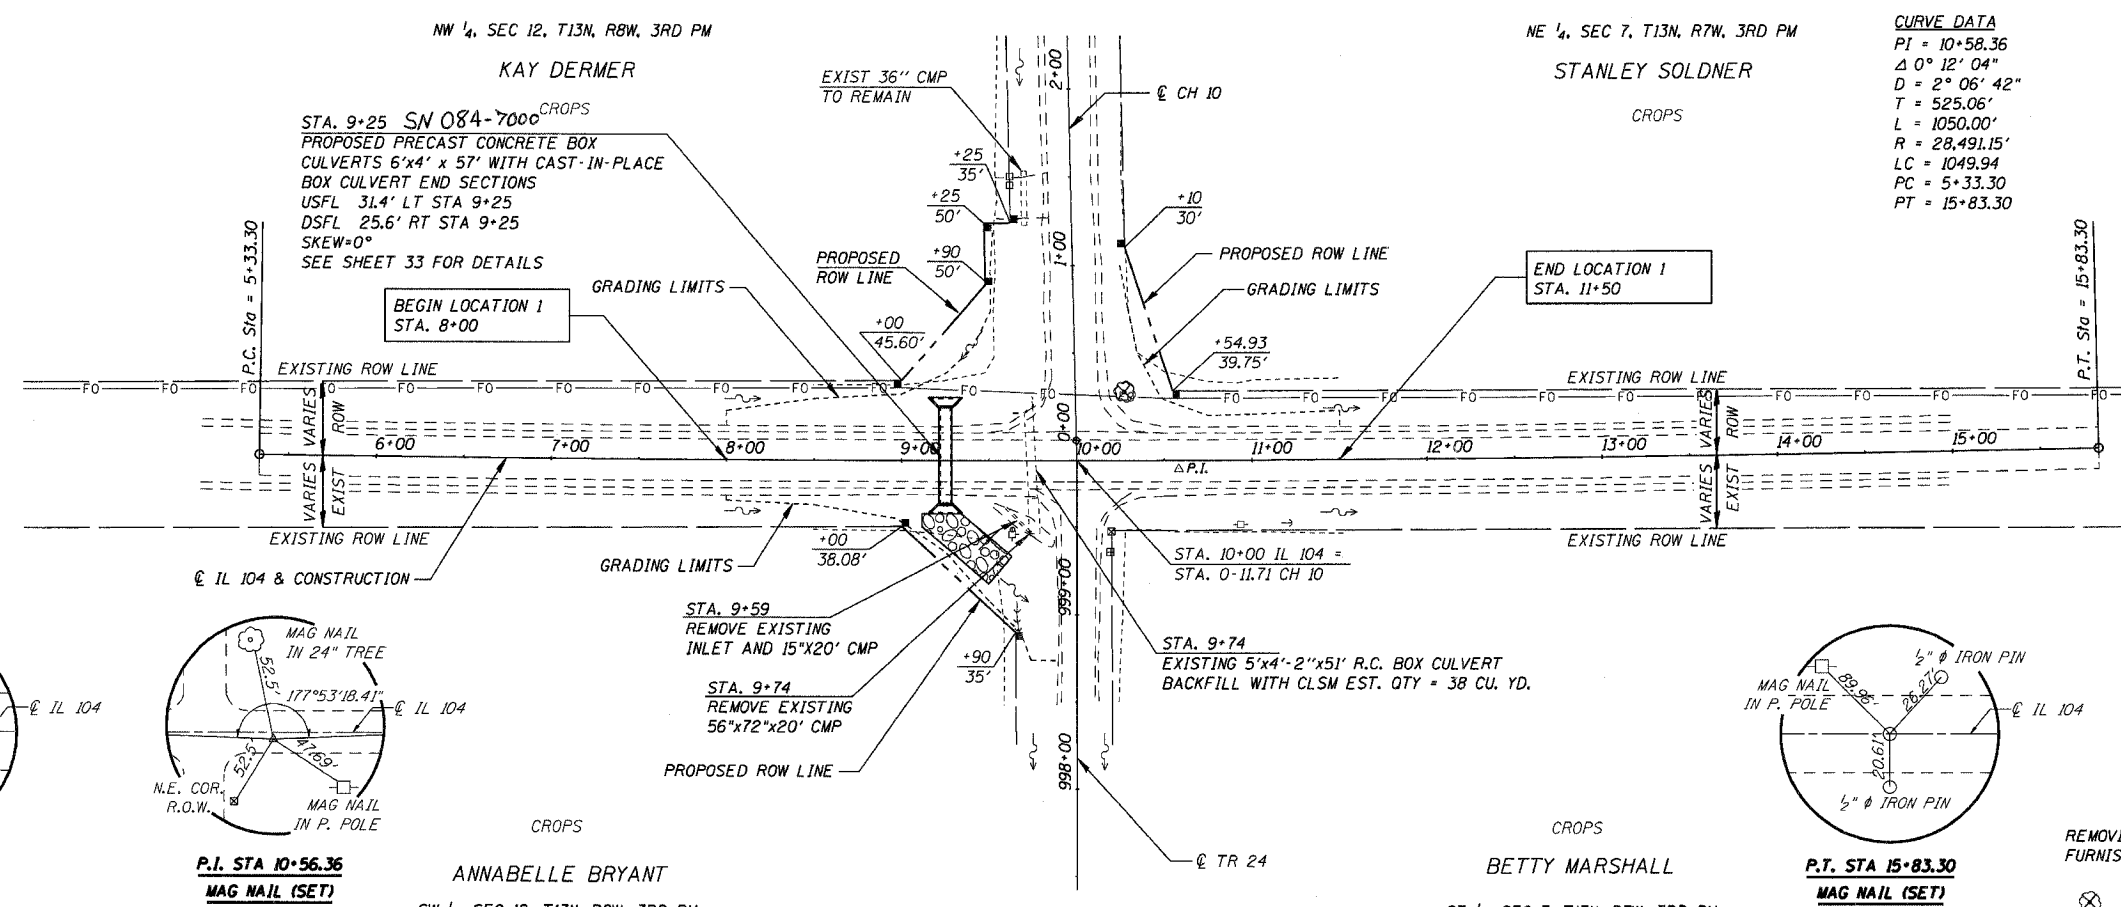

PIPE CULVERT REMOVAL


LOCATION	TYPE	SIZE	FOOT
STA 8+62 TO 9+08	CMP	15"	20
STA 10+11 TO 10+39	CMP	56"x72"	20
TOTAL			40

REMOVING INLETS
 FURNISHING AND ERECTING RIGHT-OF-WAY MARKERS 1 EACH
 8 EACH


⊗ TREE TO BE REMOVED

PLAN


DATE	
BY	
SURVEYED	
ALIGNED	
CHECKED	
NO. 1	

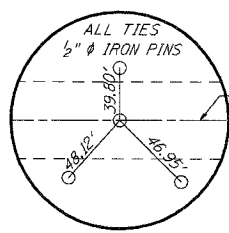

P.C. STA 5+33.30
 MAG NAIL (SET)

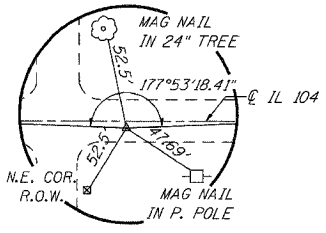


P.I. STA 10+56.36
 MAG NAIL (SET)

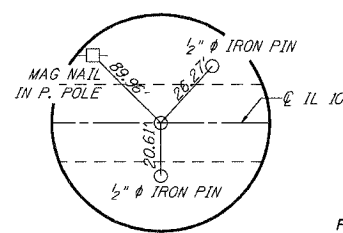

P.T. STA 15+83.30
 MAG NAIL (SET)

PROFILE

DATE	
BY	
SURVEYED	
GRADES CHECKED	
NO. 1	

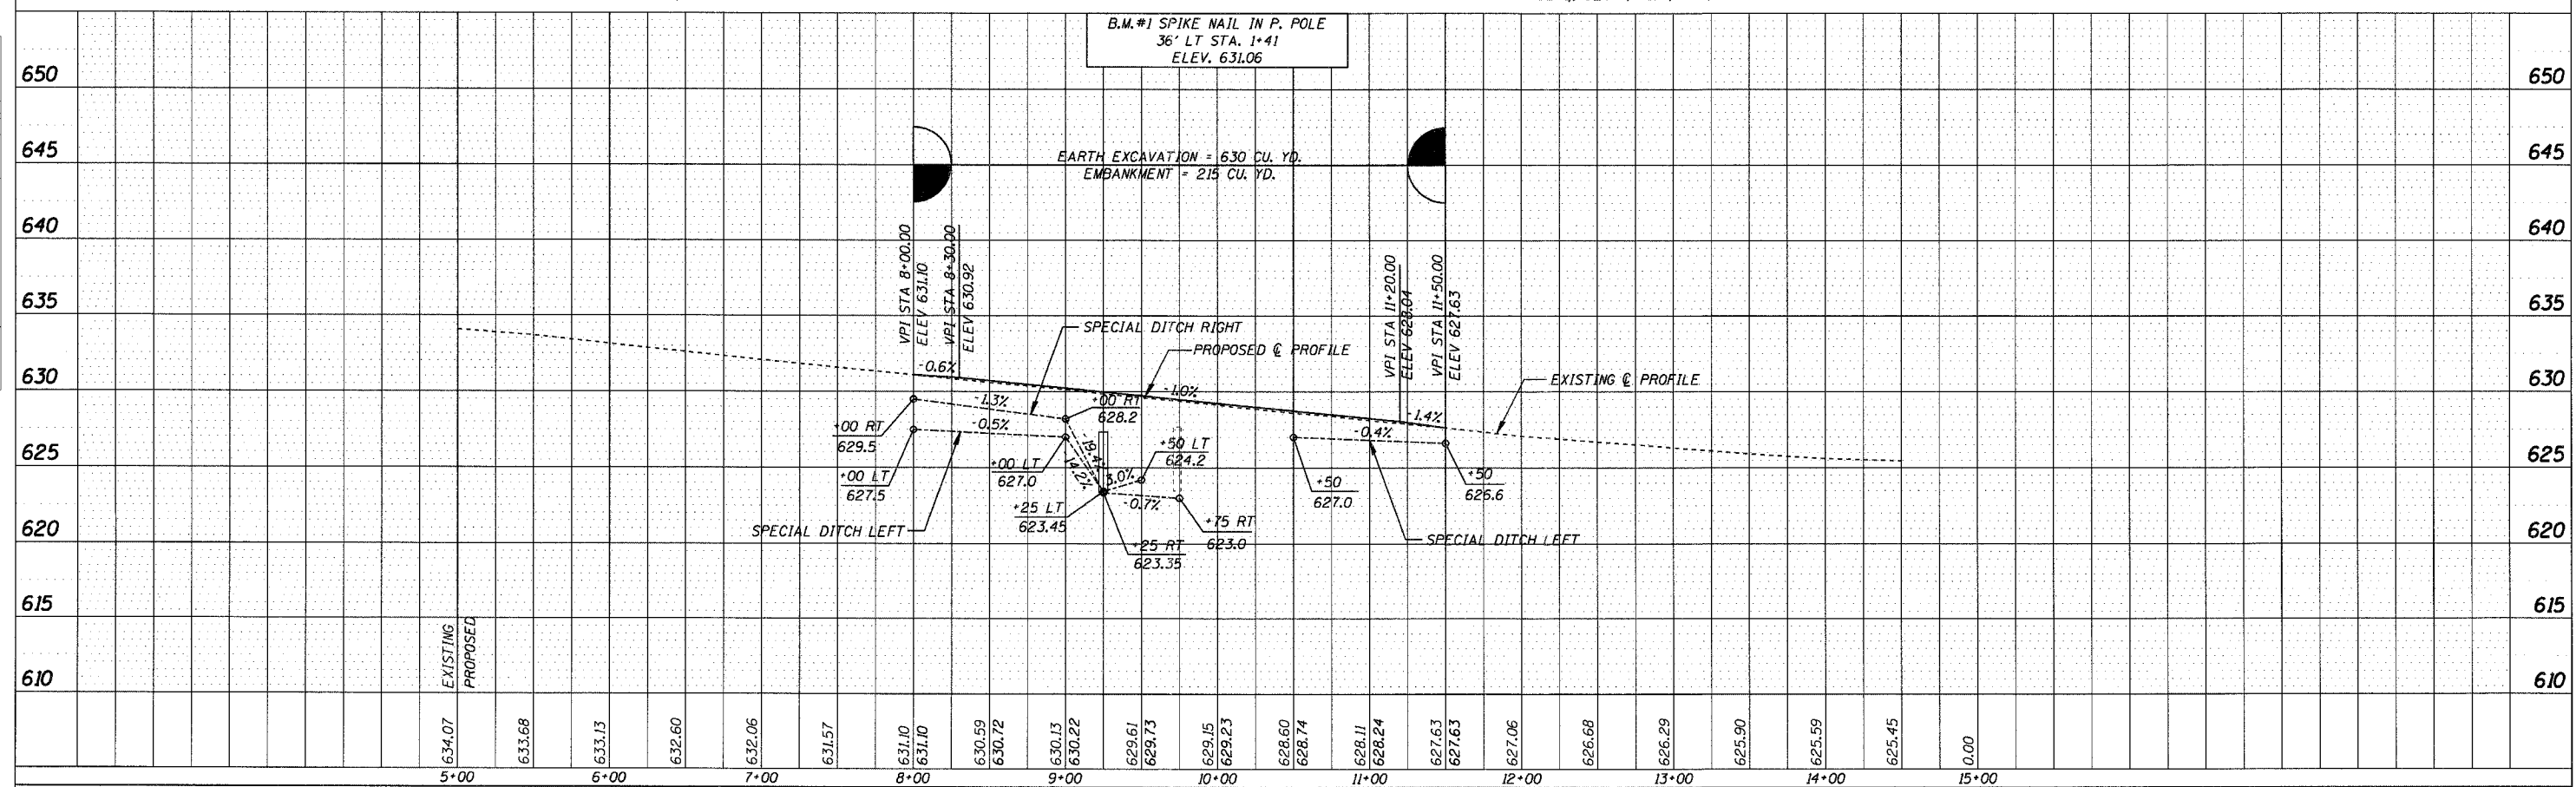

LOCATION 1 - IL 104 - STA 5+00 TO STA 15+00