

SE 1/4, NE 1/4, SEC 12, T13N, R8W, 3RD PM


KAY DERMER

LIMITS OF TEMPORARY CONSTRUCTION EASEMENT

TREE TO BE REMOVED


ROUTE NO.	SECTION	COUNTY	TOTAL SHEETS	SHEET NO.
FAS 621	05-00075-05-RS	SANGAMON	72	15

CONTRACT NO. 93439

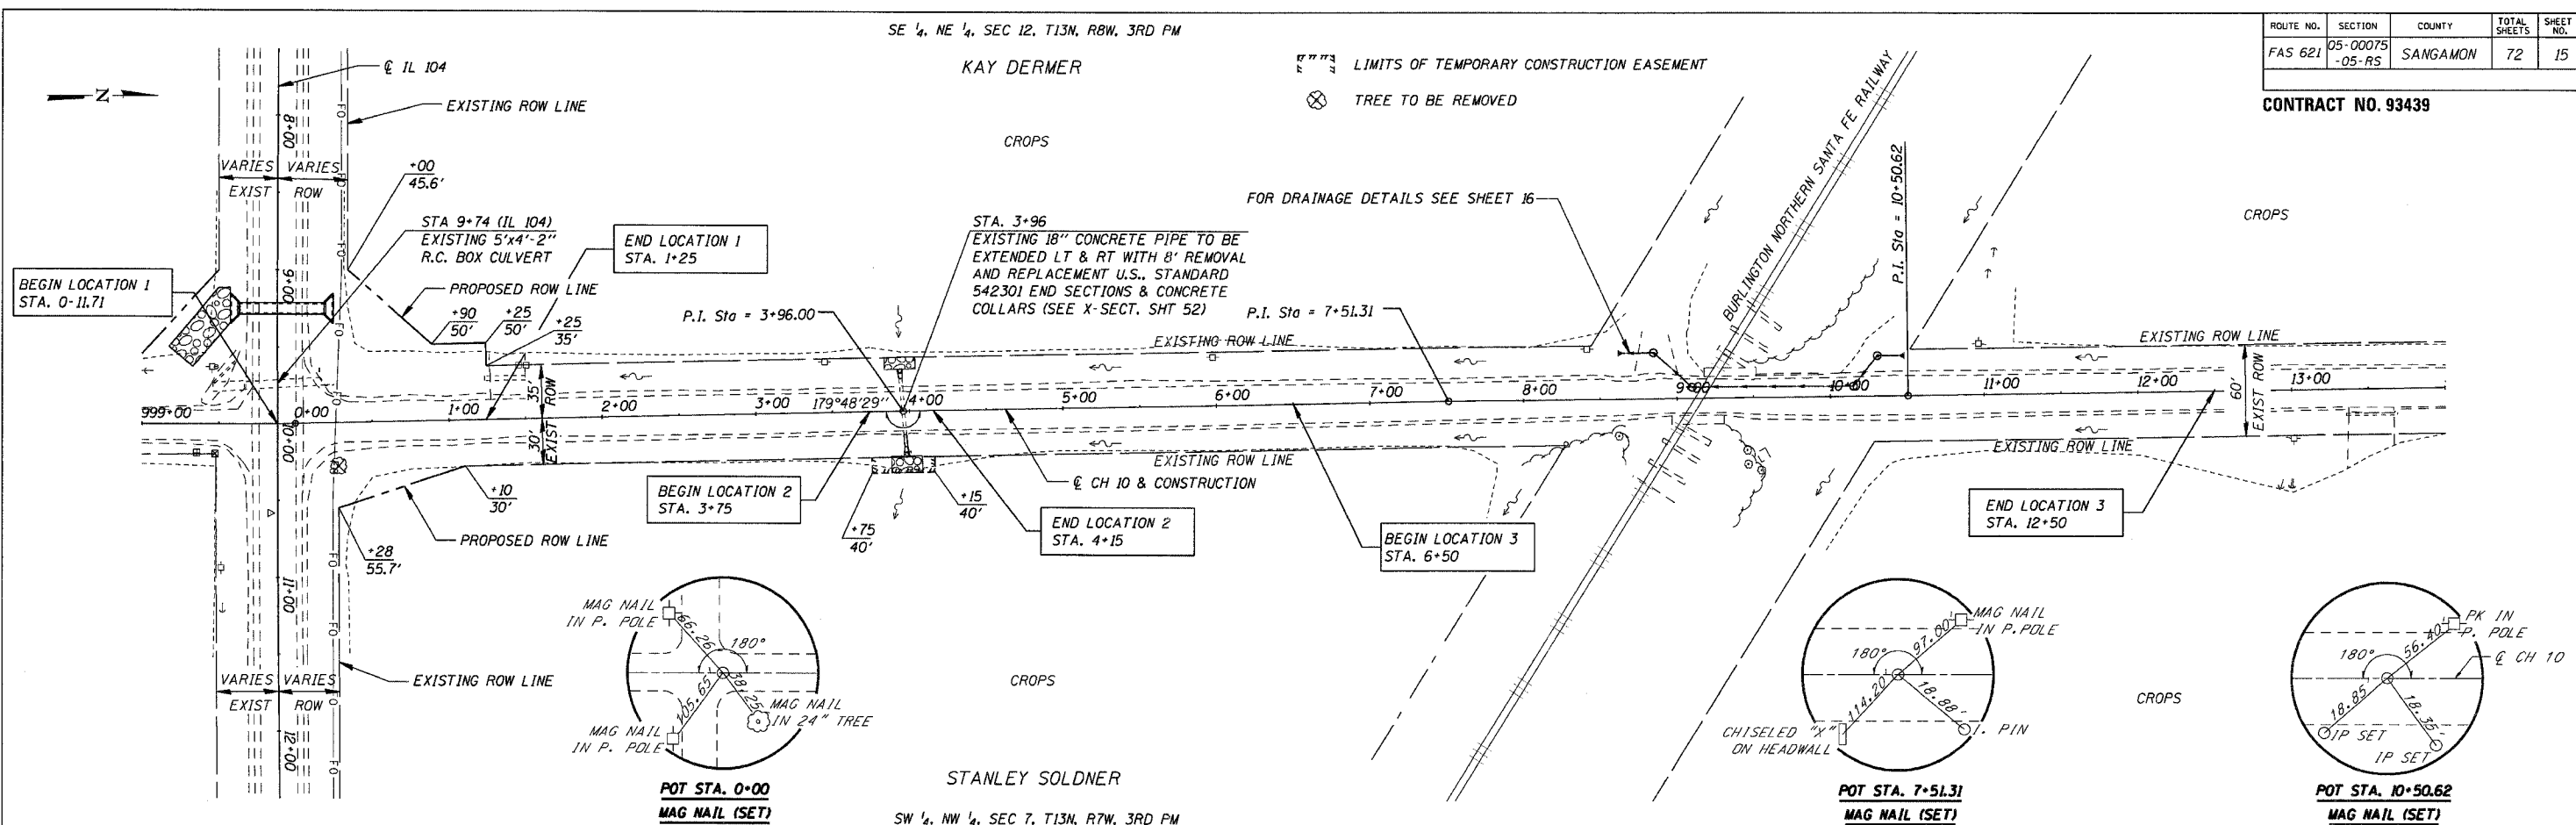

DATE	BY

DATE	BY

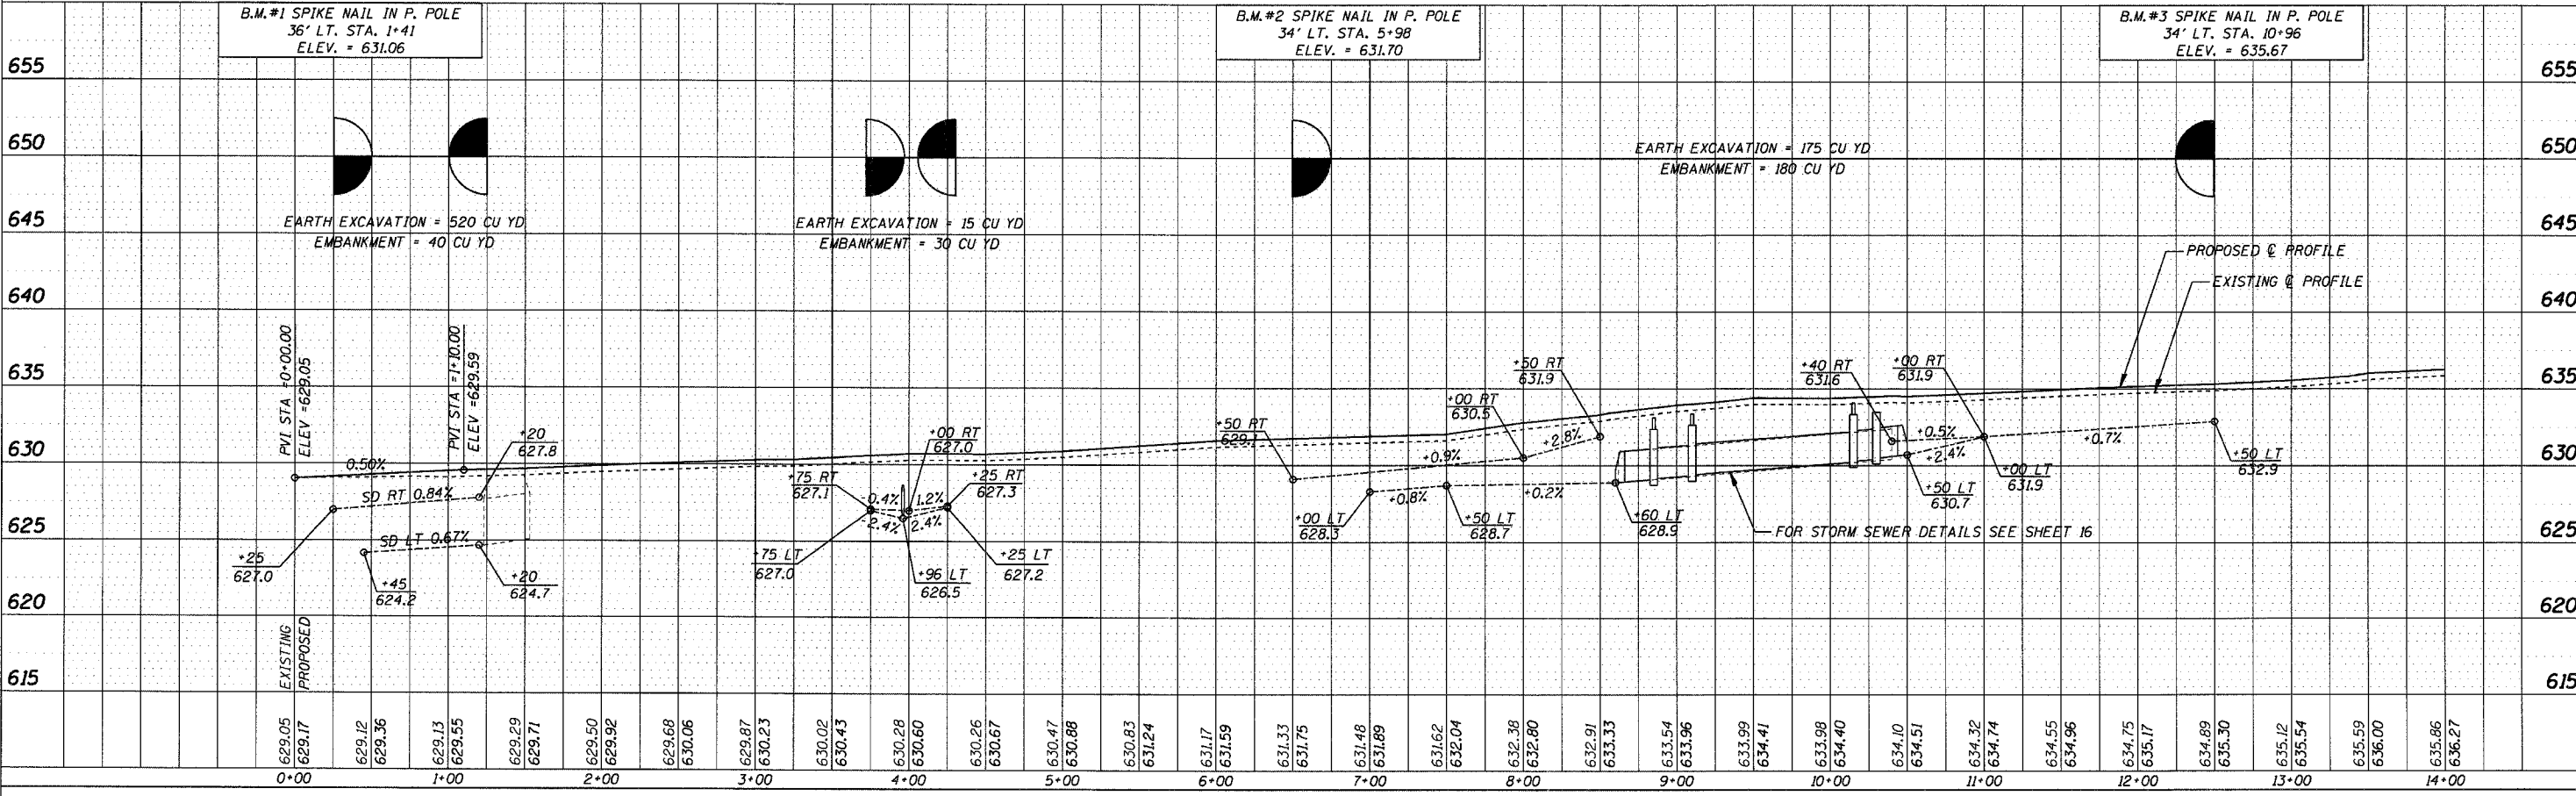

LOCATIONS 2 & 3 - CH 10 - STA 0+00 TO STA 14+00