


| ROUTE NO. | SECTION | COUNTY | TOTAL SHEETS | SHEET NO. |
|-----------|--------------------|----------|--------------|-----------|
| FAS 621 | 05-00075 -05-RS | SANGAMON | 72 | 41 |


CONTRACT NO. 93439

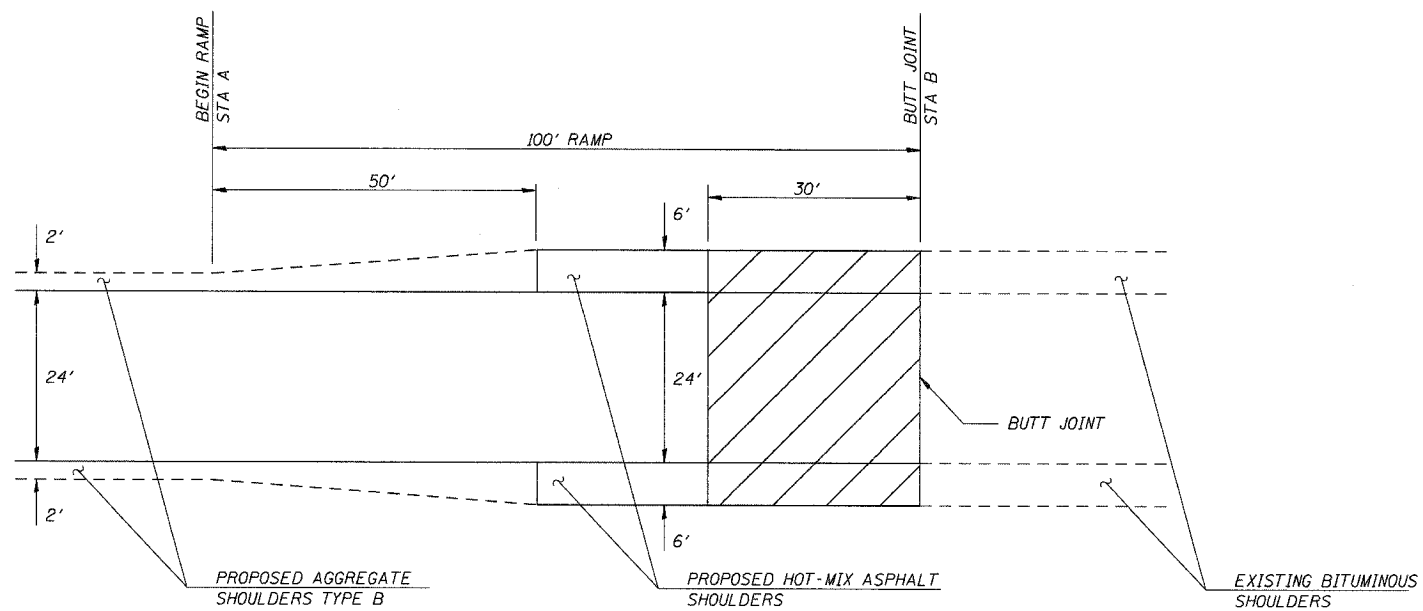

PLAN

BUTT JOINT DETAIL A

| LOCATION | STA "A" | STA "B" | WIDTH FOOT | HOT-MIX ASPHALT SURFACE | TEMPORARY |
|----------|-----------|-----------|---------------|-------------------------------|---------------|
| | | | | REMOVAL - BUTT JOINT SQ YD | RAMP SQ YD |
| CH 10 | 126+66.02 | 127+66.02 | 36 | 120 | 20 |
| CH 10 | 134+56.15 | 133+56.15 | 36 | 120 | 20 |
| CH 10 | 261+74.19 | 262+74.19 | 36 | 120 | 20 |
| CH 10 | 267+31.39 | 266+31.39 | 36 | 120 | 20 |
| TOTAL | | | | 480 | 80 |

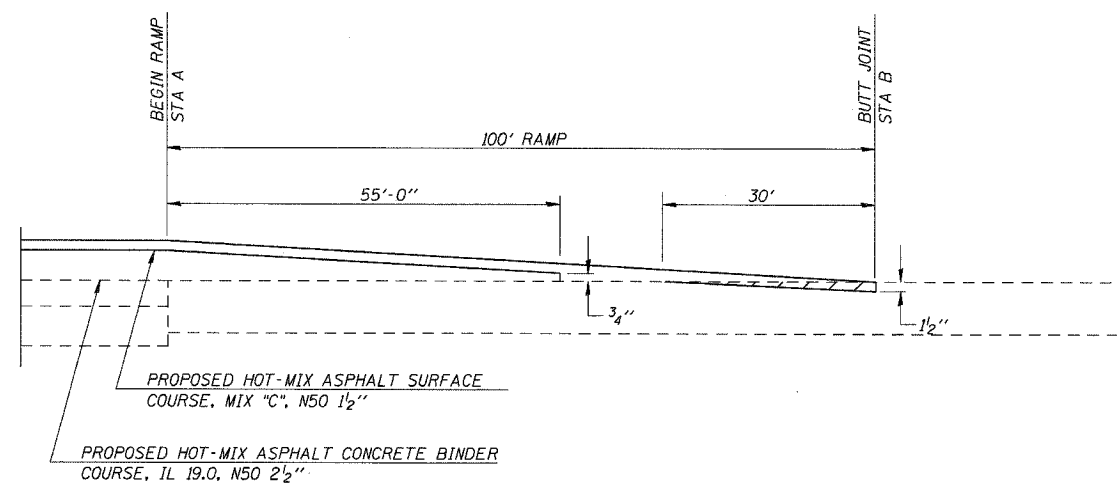

BUTT JOINT DETAIL A

LIMITS OF HOT-MIX ASPHALT SURFACE
REMOVAL - BUTT JOINT

BUTT JOINT DETAILS

FAS 621 (CH 10)
SECTION 05-00075-05-RS
SANGAMON COUNTY

CUMMINS ENGINEERING CORPORATION

JOB #: 2171
FILE: 2171BUTTJT
DATE: 4/30/07