



ROUTE NO.	SECTION	COUNTY	TOTAL SHEETS	SHEET NO.
FAS 621	05-00075-05-RS	SANGAMON	72	42

CONTRACT NO. 93439

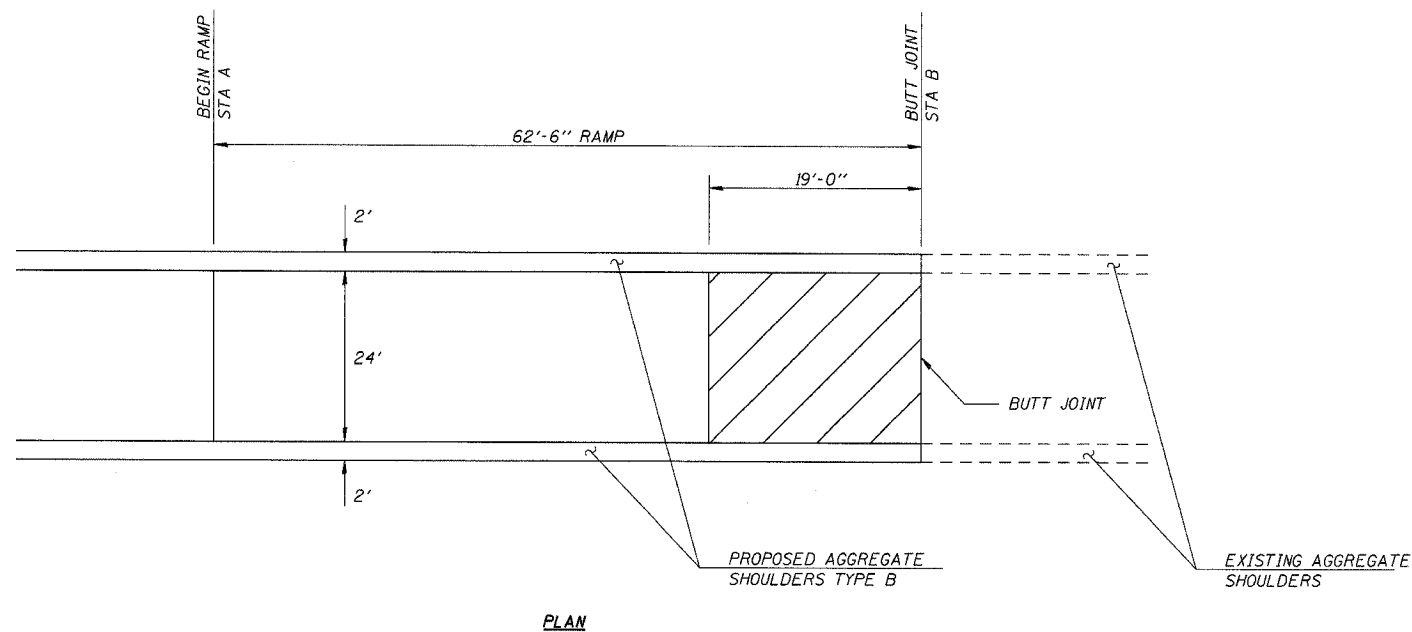

BUTT JOINT DETAIL B

LOCATION	STA "A"	STA "B"	WIDTH FOOT	HOT-MIX ASPHALT SURFACE REMOVAL - BUTT JOINT SQ YD	TEMPORARY RAMP SQ YD
CH 10	316+96.60	317+59.10	24	51	14
TOTAL				51	14

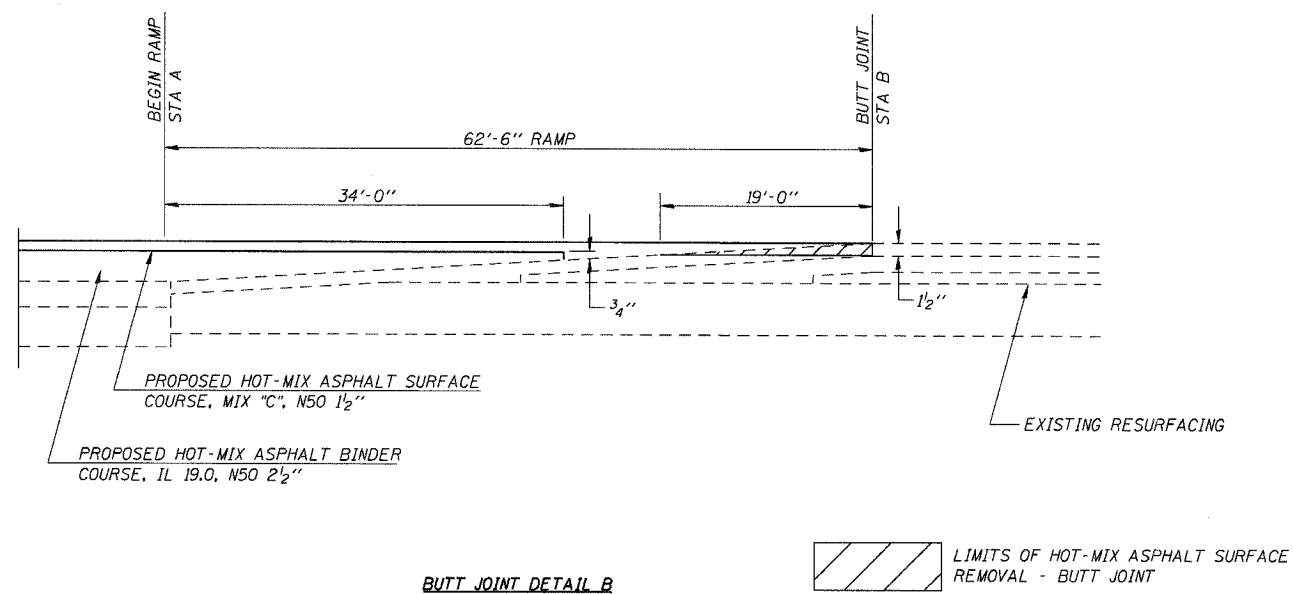

BUTT JOINT DETAILS

FAS 621 (CH 10)
SECTION 05-00075-05-RS
SANGAMON COUNTY

CUMMINS ENGINEERING CORPORATION

JOB #: 2171
FILE: 2171BUTTJT
DATE: 4/30/07