



ROUTE NO.	SECTION	COUNTY	TOTAL SHEETS	SHEET NO.
FAS 621	05-00075 -05-RS	SANGAMON	72	43

**CONTRACT NO. 93439**

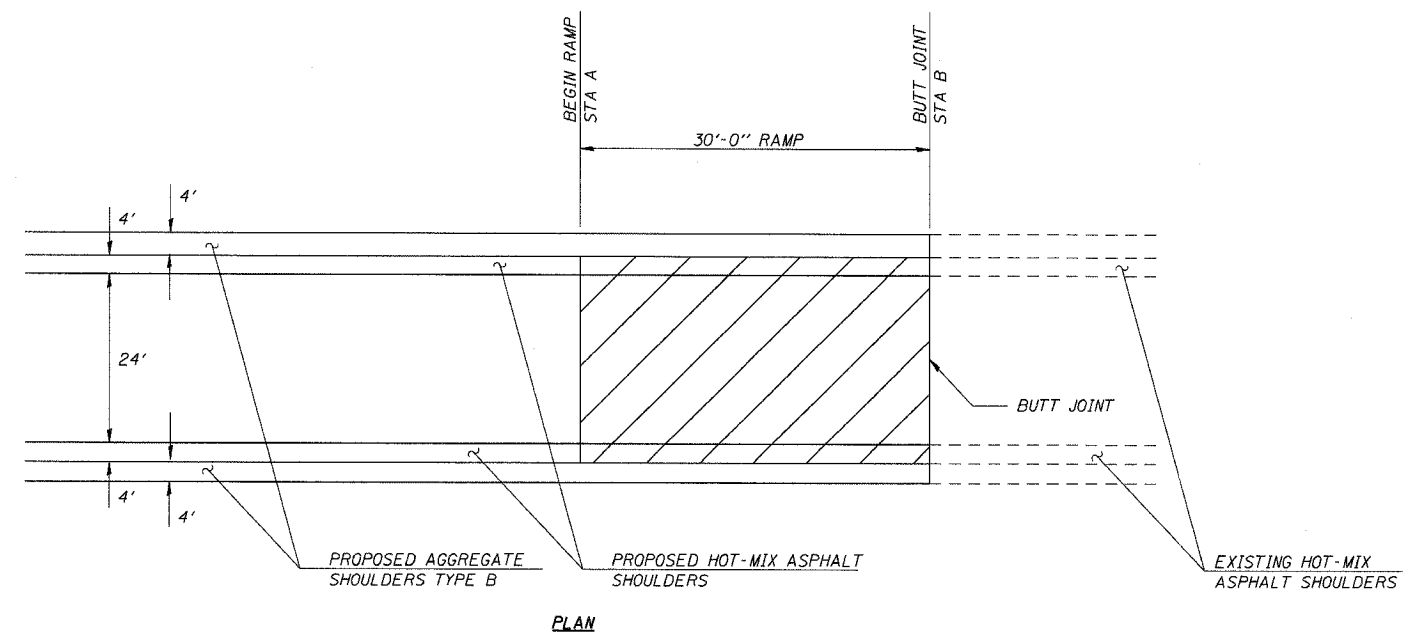


*BUTT JOINT DETAIL C*

LOCATION	STA "A"	STA "B"	WIDTH FOOT	HOT-MIX ASPHALT SURFACE REMOVAL - BUTT JOINT SQ YD	TEMPORARY RAMP SQ YD
IL 104	8+30	8+00	32	107	18
IL 104	11+20	11+50	32	107	18
<b>TOTAL</b>				<b>214</b>	<b>36</b>

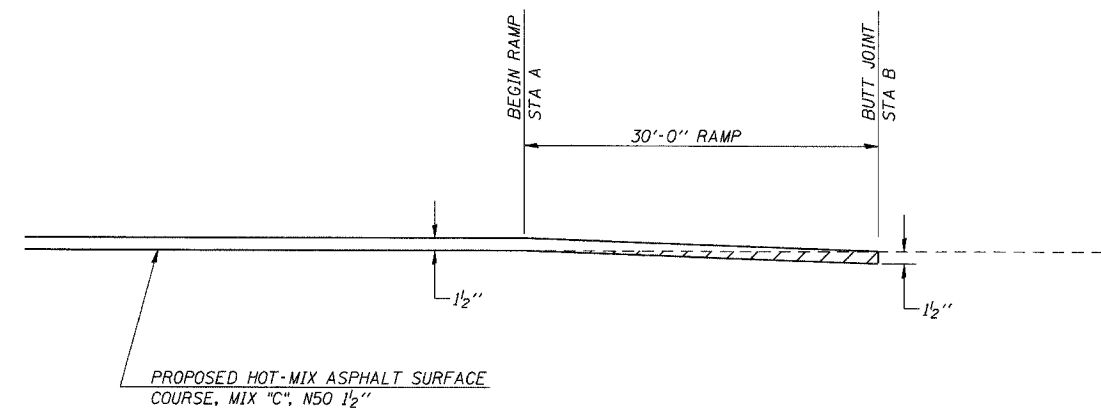

*BUTT JOINT DETAIL C*

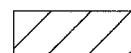 LIMITS OF HOT-MIX ASPHALT SURFACE  
REMOVAL - BUTT JOINT

**BUTT JOINT DETAILS**

FAS 621 (CH 10)  
SECTION 05-00075-05-RS  
SANGAMON COUNTY

CUMMINS ENGINEERING CORPORATION

JOB #: 2171  
FILE: 2171BUTTJT  
DATE: 4/30/07