



ROUTE NO. FAU 8367	SECTION 05-0005- 00-PV	COUNTY EFFINGHAM	TOTAL SHEETS 18	SHEET NO. 7
FED. ROAD DIST. NO. 7		ILLINOIS FED. AID PROJECT-		

CONTRACT #95507

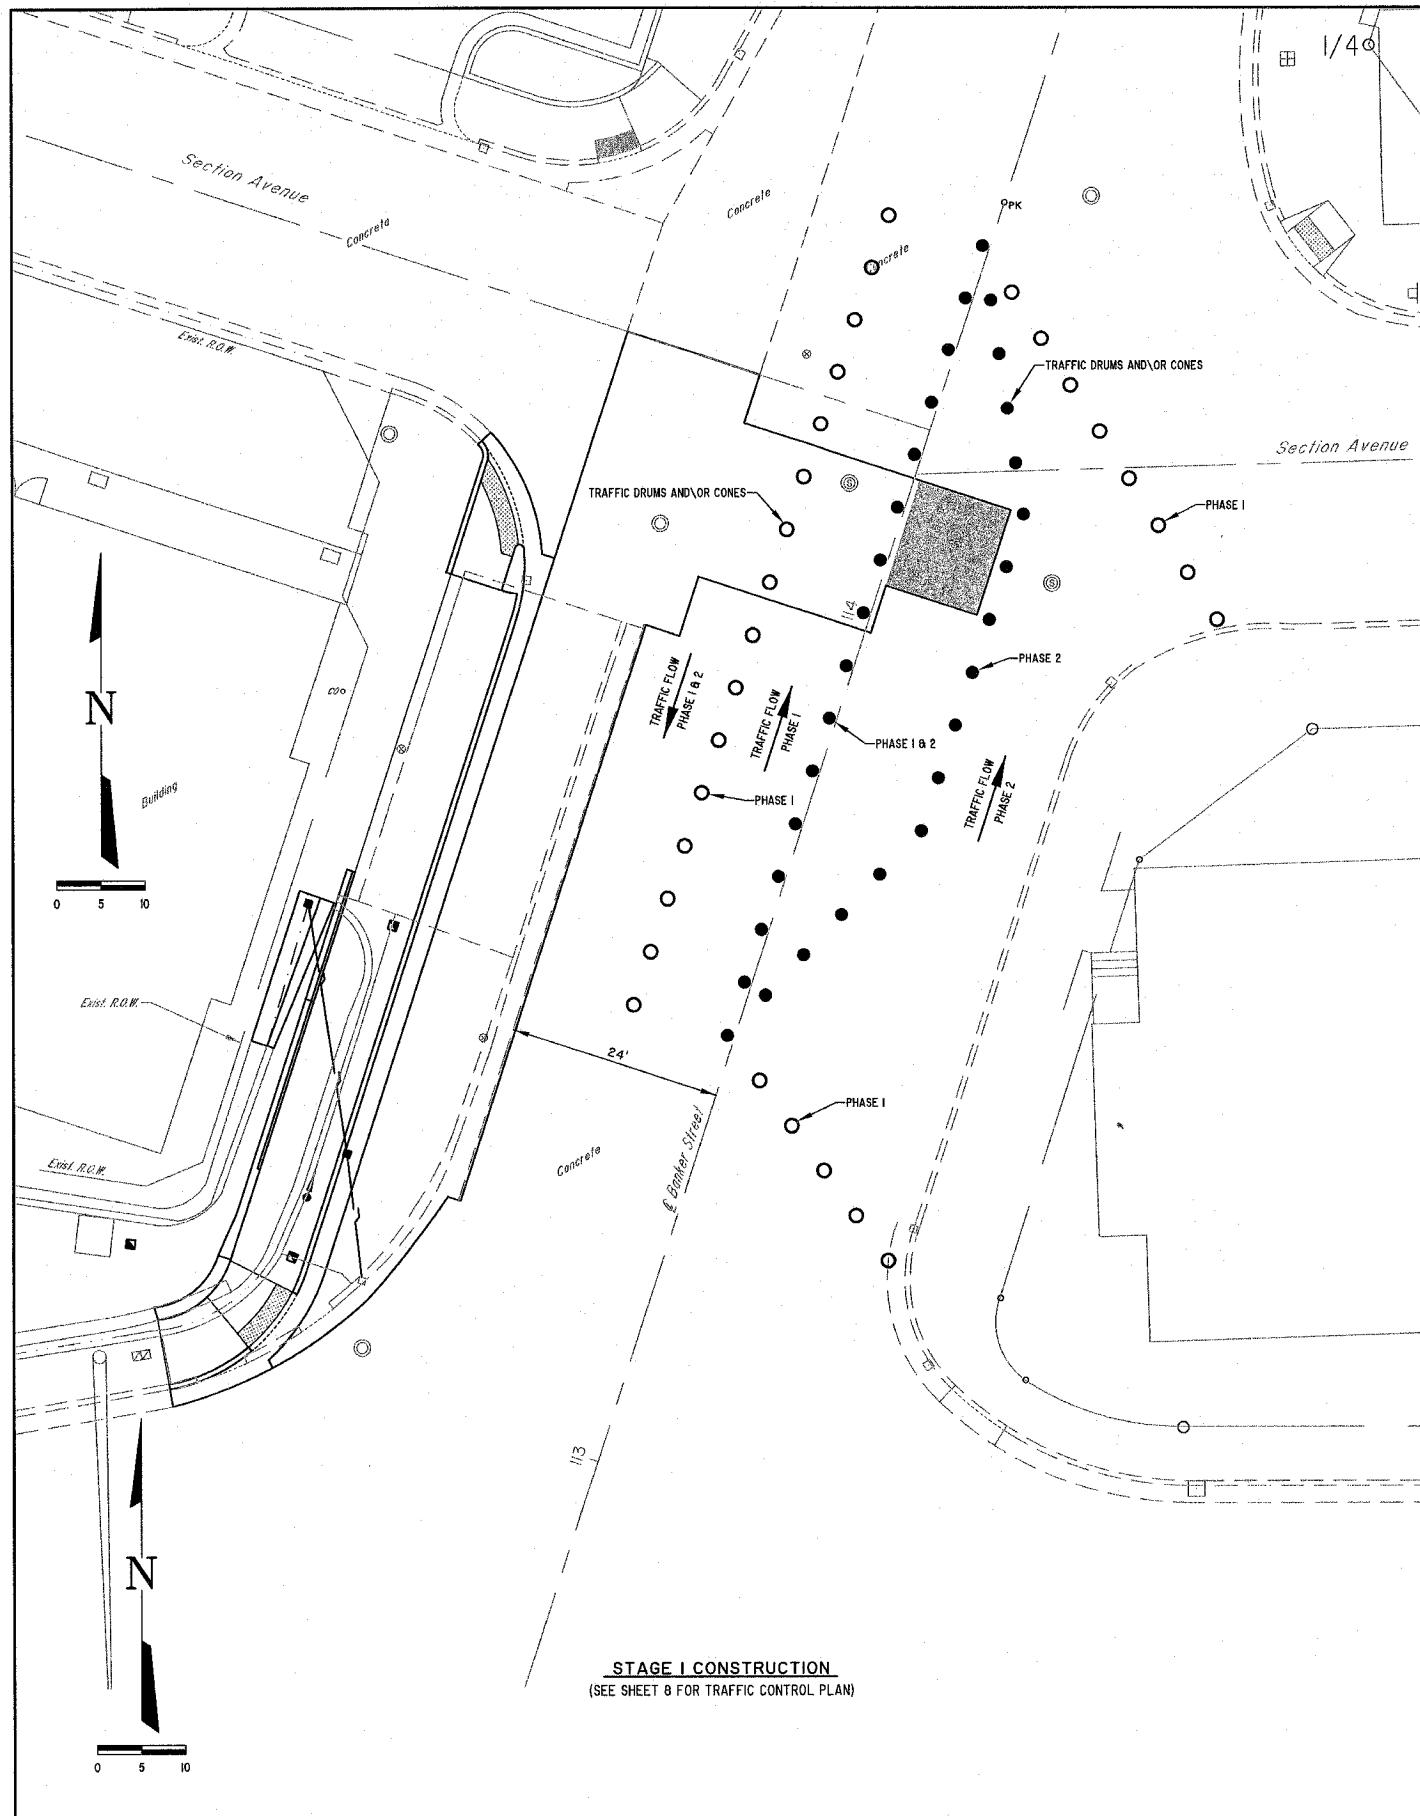

STAGE I CONSTRUCTION
(SEE SHEET 8 FOR TRAFFIC CONTROL PLAN)

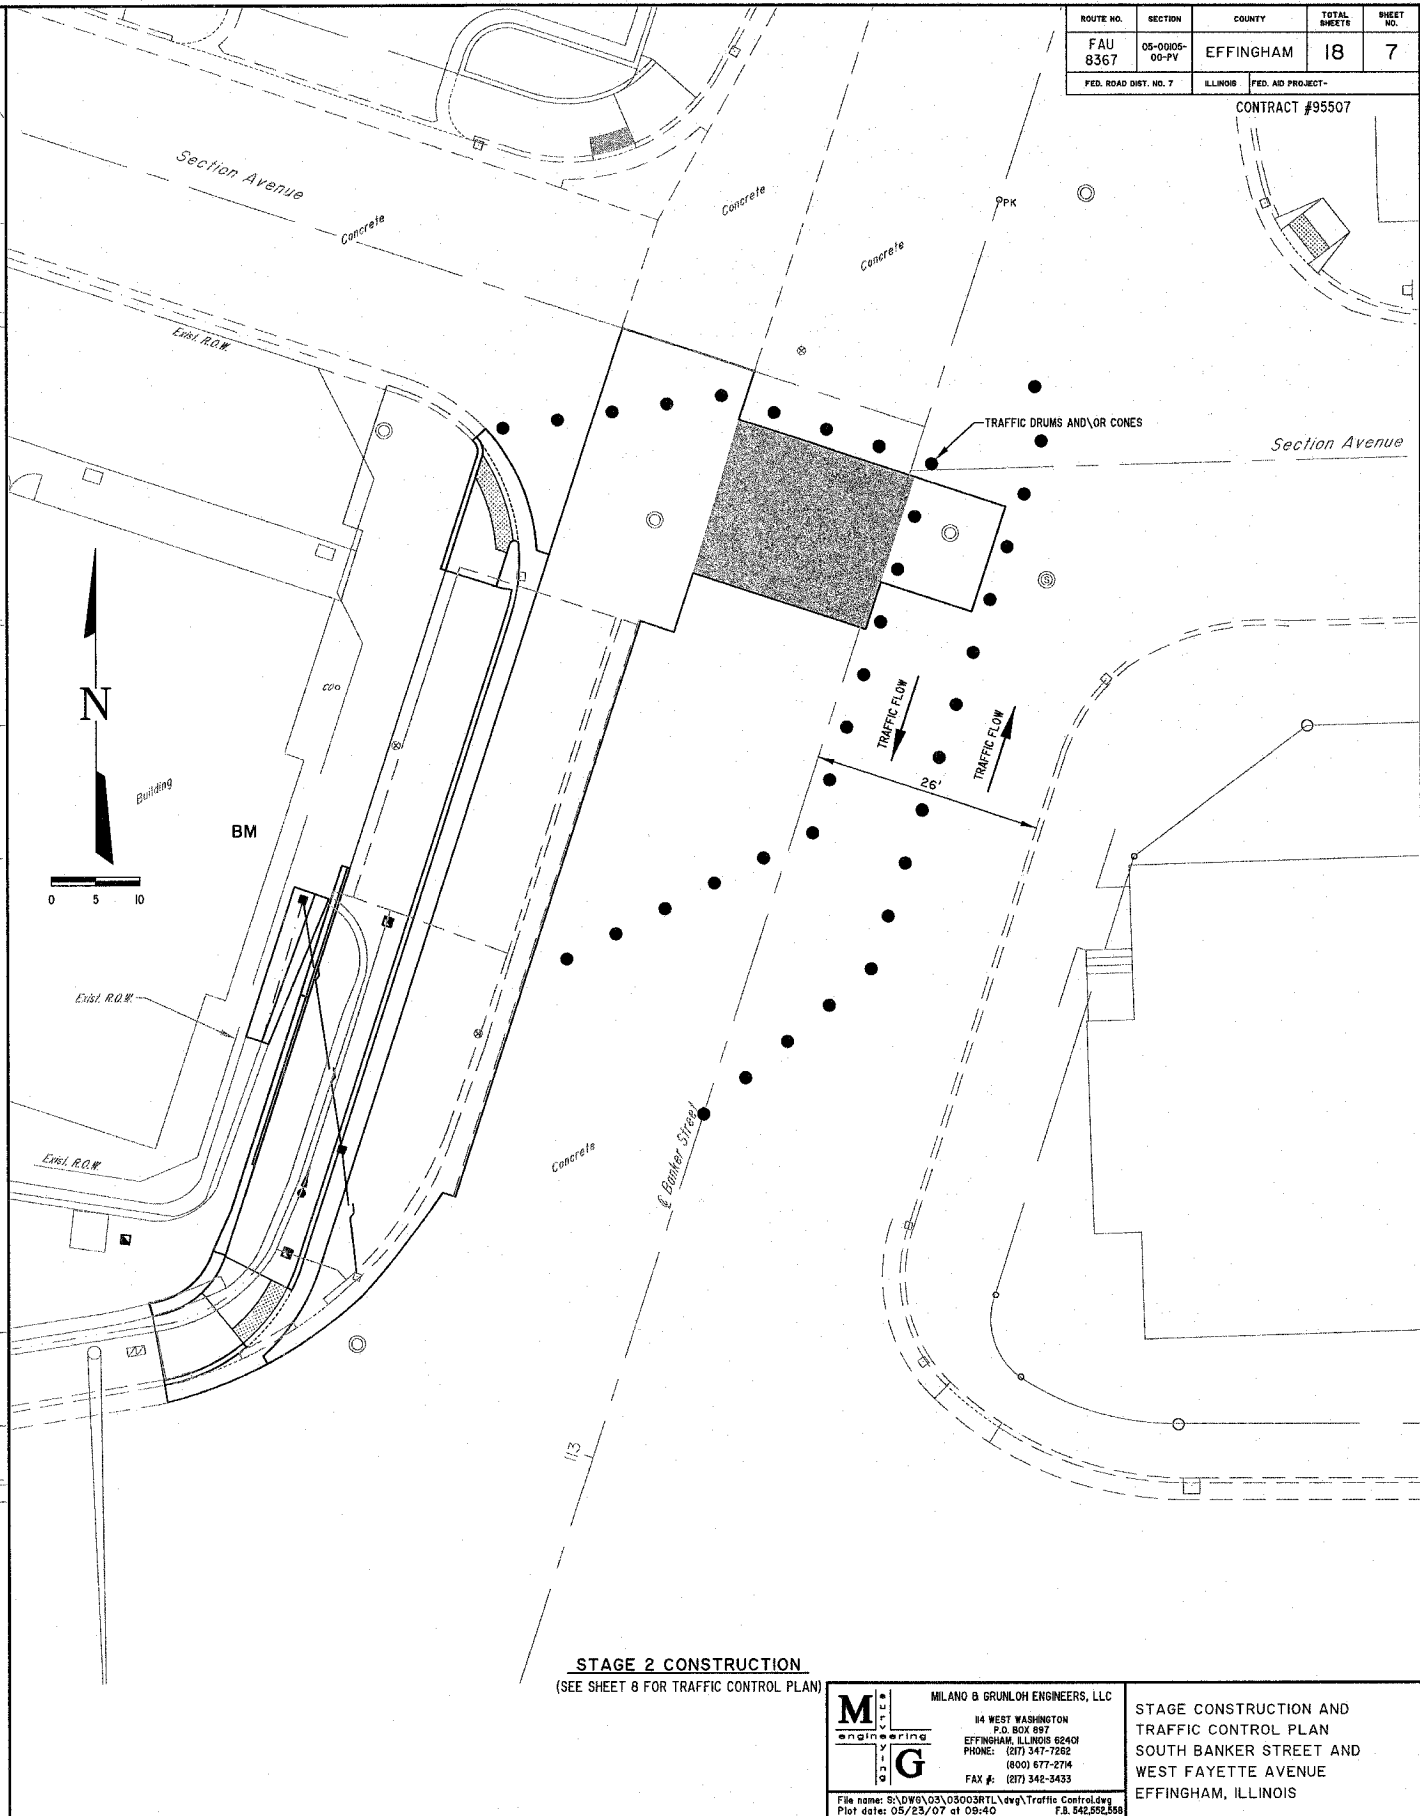

STAGE 2 CONSTRUCTION
(SEE SHEET 8 FOR TRAFFIC CONTROL PLAN)

MILANO & BRUNLOH ENGINEERS, LLC
 14 WEST WASHINGTON
 P.O. BOX 897
 EFFINGHAM, ILLINOIS 62401
 PHONE: (217) 347-7252
 (800) 677-2714
 FAX #: (217) 342-3433

STAGE CONSTRUCTION AND
 TRAFFIC CONTROL PLAN
 SOUTH BANKER STREET AND
 WEST FAYETTE AVENUE
 EFFINGHAM, ILLINOIS

File name: S:\DWG\03\05003R1L.dwg Traffic Control.dwg
 Plot date: 05/23/07 of 09:40
 F.B. 542,592,588