


ROUTE NO.	SECTION	COUNTY	TOTAL SHEETS	SHEET NO.
FAU 8367	06-0005-00-PV	EFFINGHAM	18	8
FED. ROAD DIST. NO. 7	ILLINOIS	FED. AID PROJECT-		

CONTRACT #95507

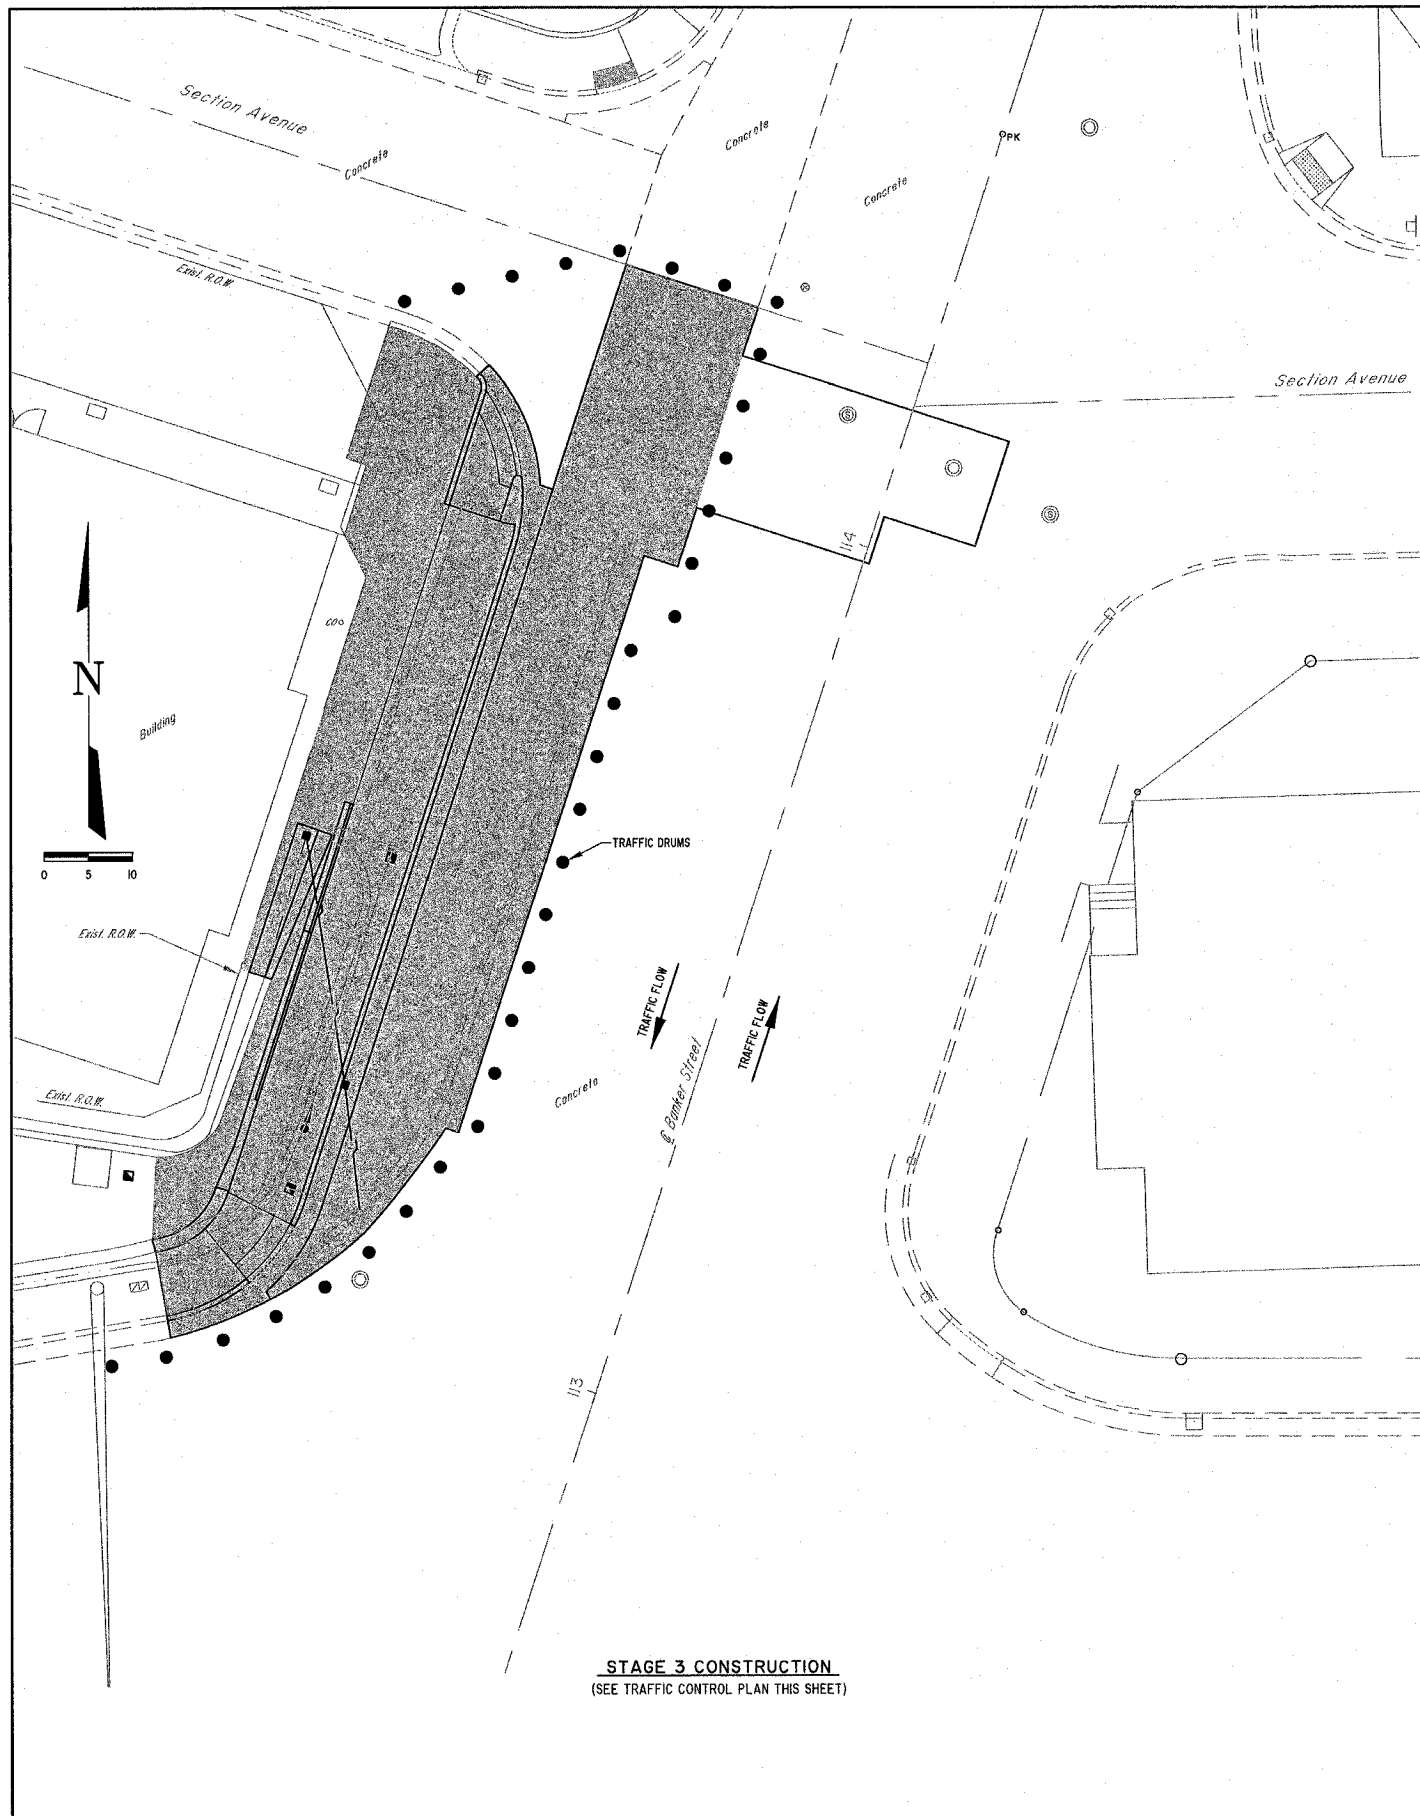

STAGE 3 CONSTRUCTION
(SEE TRAFFIC CONTROL PLAN THIS SHEET)

TRAFFIC CONTROL PLAN

The work along Banker Street will be divided into three stages as follows:

Stage 1 - All work located 47 feet to 58 feet right of Station 1+13 to Station 1+22 shall be constructed as Stage 1. Stage 1 is divided into two phases. Phase 1 shall be the time construction takes place. This phase shall require the presence of two flaggers and shall conform to Standard 701606. Phase 2 would be the curing period after completion of construction and would conform to Standard 701501.

Stage 2 - All work located 27 feet to 47 feet right between Station 1+07 and Station 1+25 shall be constructed as part of Stage 2. Stage 2 shall be constructed in two phases. Phase 1 shall be the time of construction and shall require the presence of two flaggers and conform to Standard 701606. Phase 2 will be the curing time and will conform to Standard 701501.

Stage 3 - The balance of required construction on Banker Street shall be in Stage 3 and shall conform to Standard 701501. Work along Fayette Avenue including all traffic signal work shall utilize Standard 701701 and Standard 701501. Standards 701701 and 701501 shall also be used along Maple Street, Banker Street, Third Street and Fourth Street during installation of traffic signal pre-emption equipment.

M
i
l
a
n
o

engineering
G

MLANO & GRUNLOH ENGINEERS, LLC
114 WEST WASHINGTON
P.O. BOX 897
EFFINGHAM, ILLINOIS 62401
PHONE: (217) 342-7282
(800) 677-2714
FAX #: (217) 342-3433

File name: S:\DW\03\03003RTR\deg\Traffic Control.dwg
Plot date: 05/24/07 of 06:45
F.B. 542,552,558

STAGE CONSTRUCTION AND
TRAFFIC CONTROL PLAN
SOUTH BANKER STREET AND
WEST FAYETTE AVENUE
EFFINGHAM, ILLINOIS