
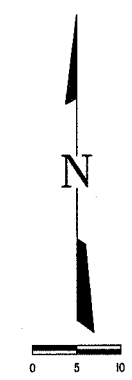




ROUTE NO.	SECTION	COUNTY	TOTAL SHEETS	SHEET NO.
FAU 8367	05-0005-00-PV	EFFINGHAM	18	9
FED. ROAD DIST. NO. 7	ILLINOIS	FED. AID PROJECT-		

CONTRACT #95507

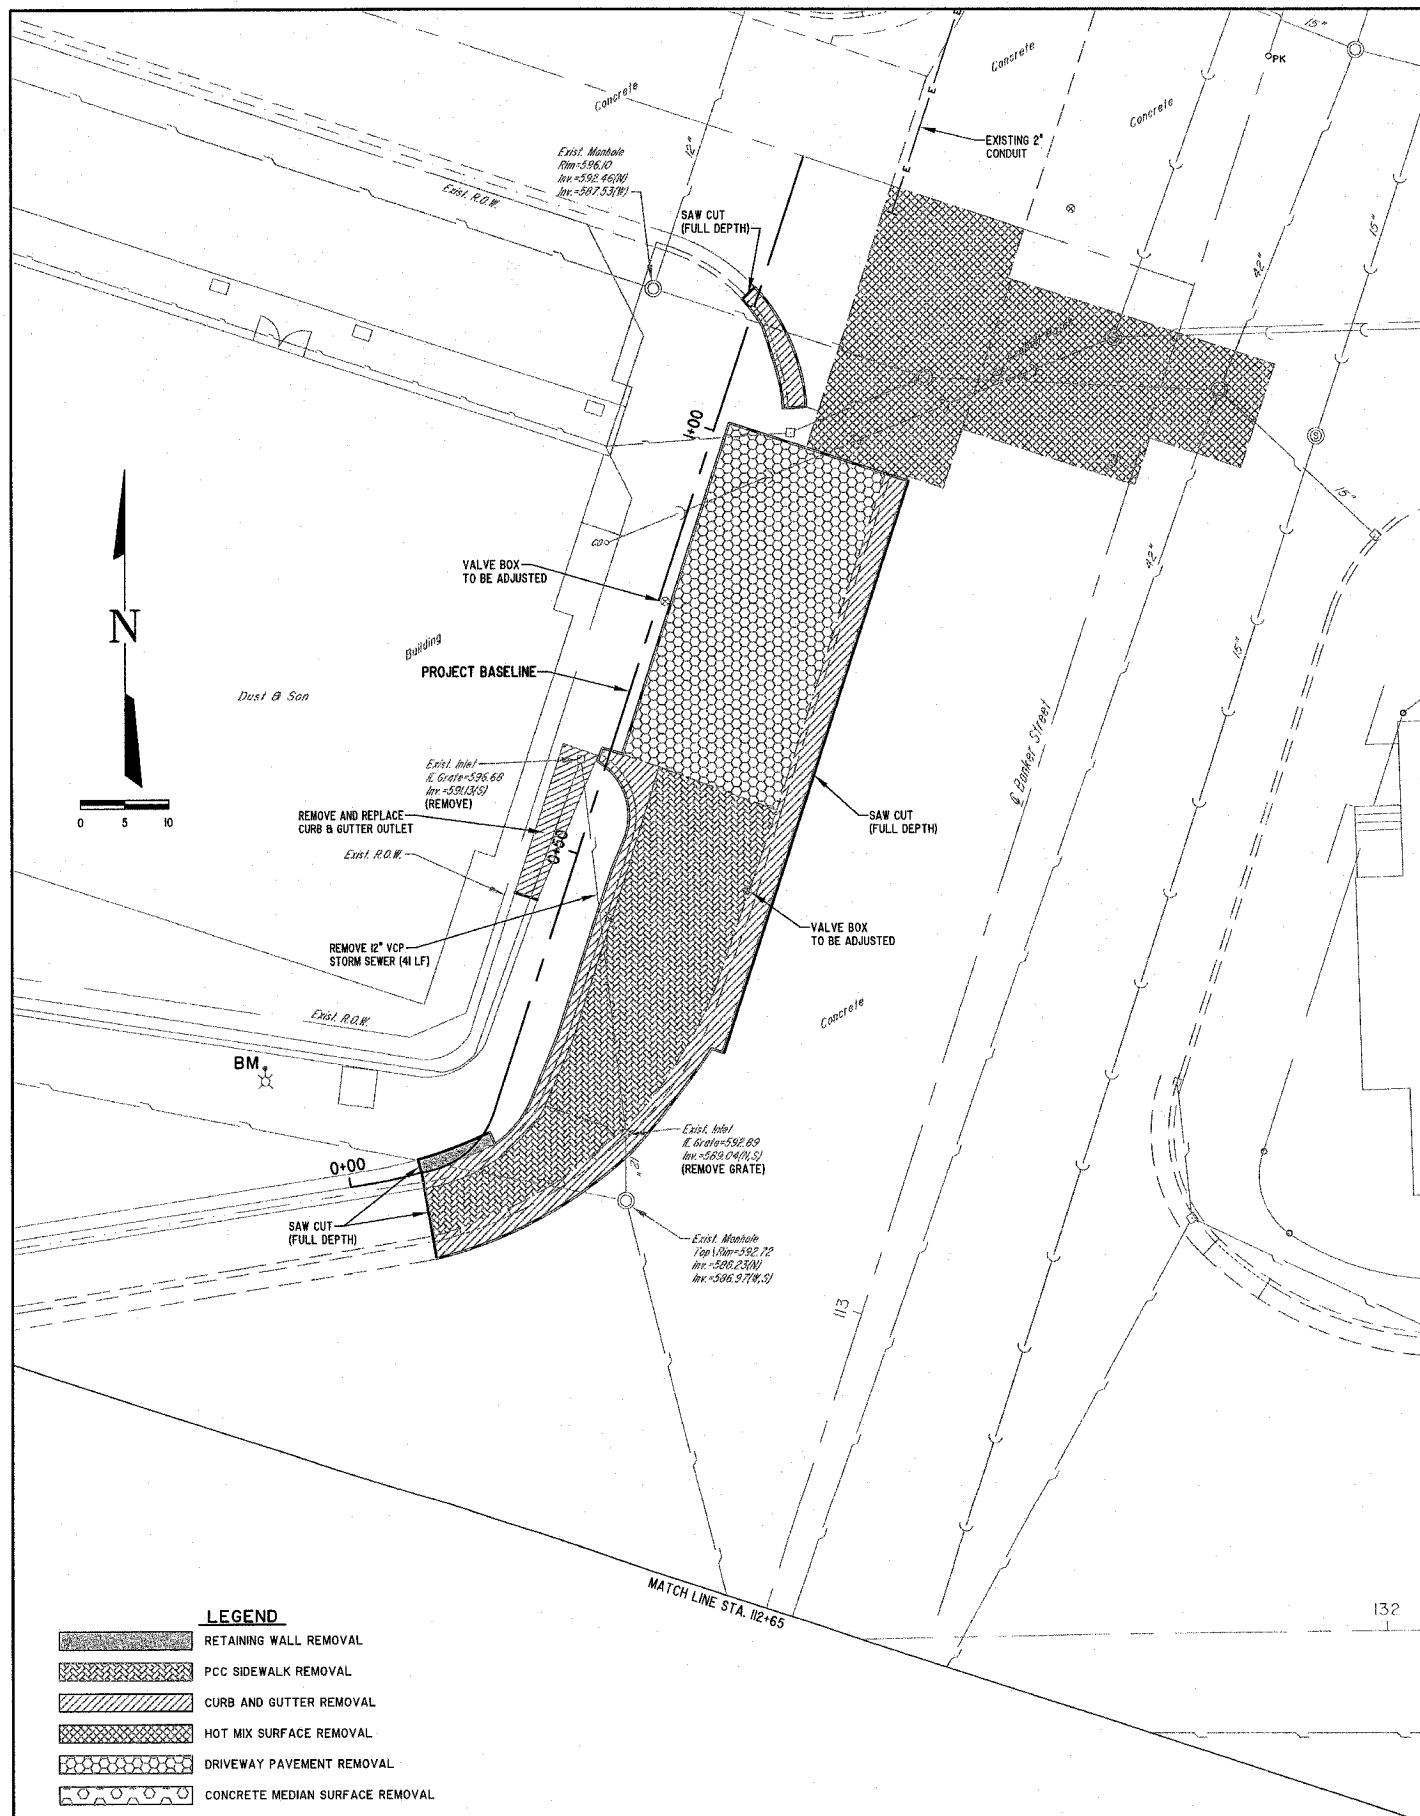

LEGEND

	RETAINING WALL REMOVAL
	PCC SIDEWALK REMOVAL
	CURB AND GUTTER REMOVAL
	HOT MIX SURFACE REMOVAL
	DRIVEWAY PAVEMENT REMOVAL
	CONCRETE MEDIAN SURFACE REMOVAL

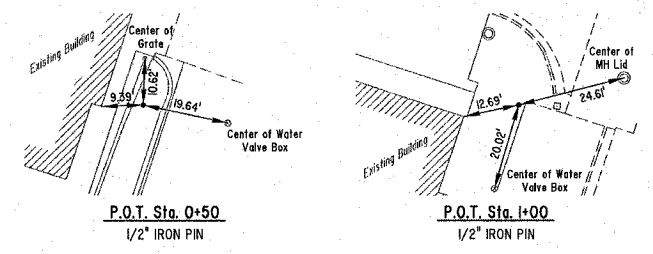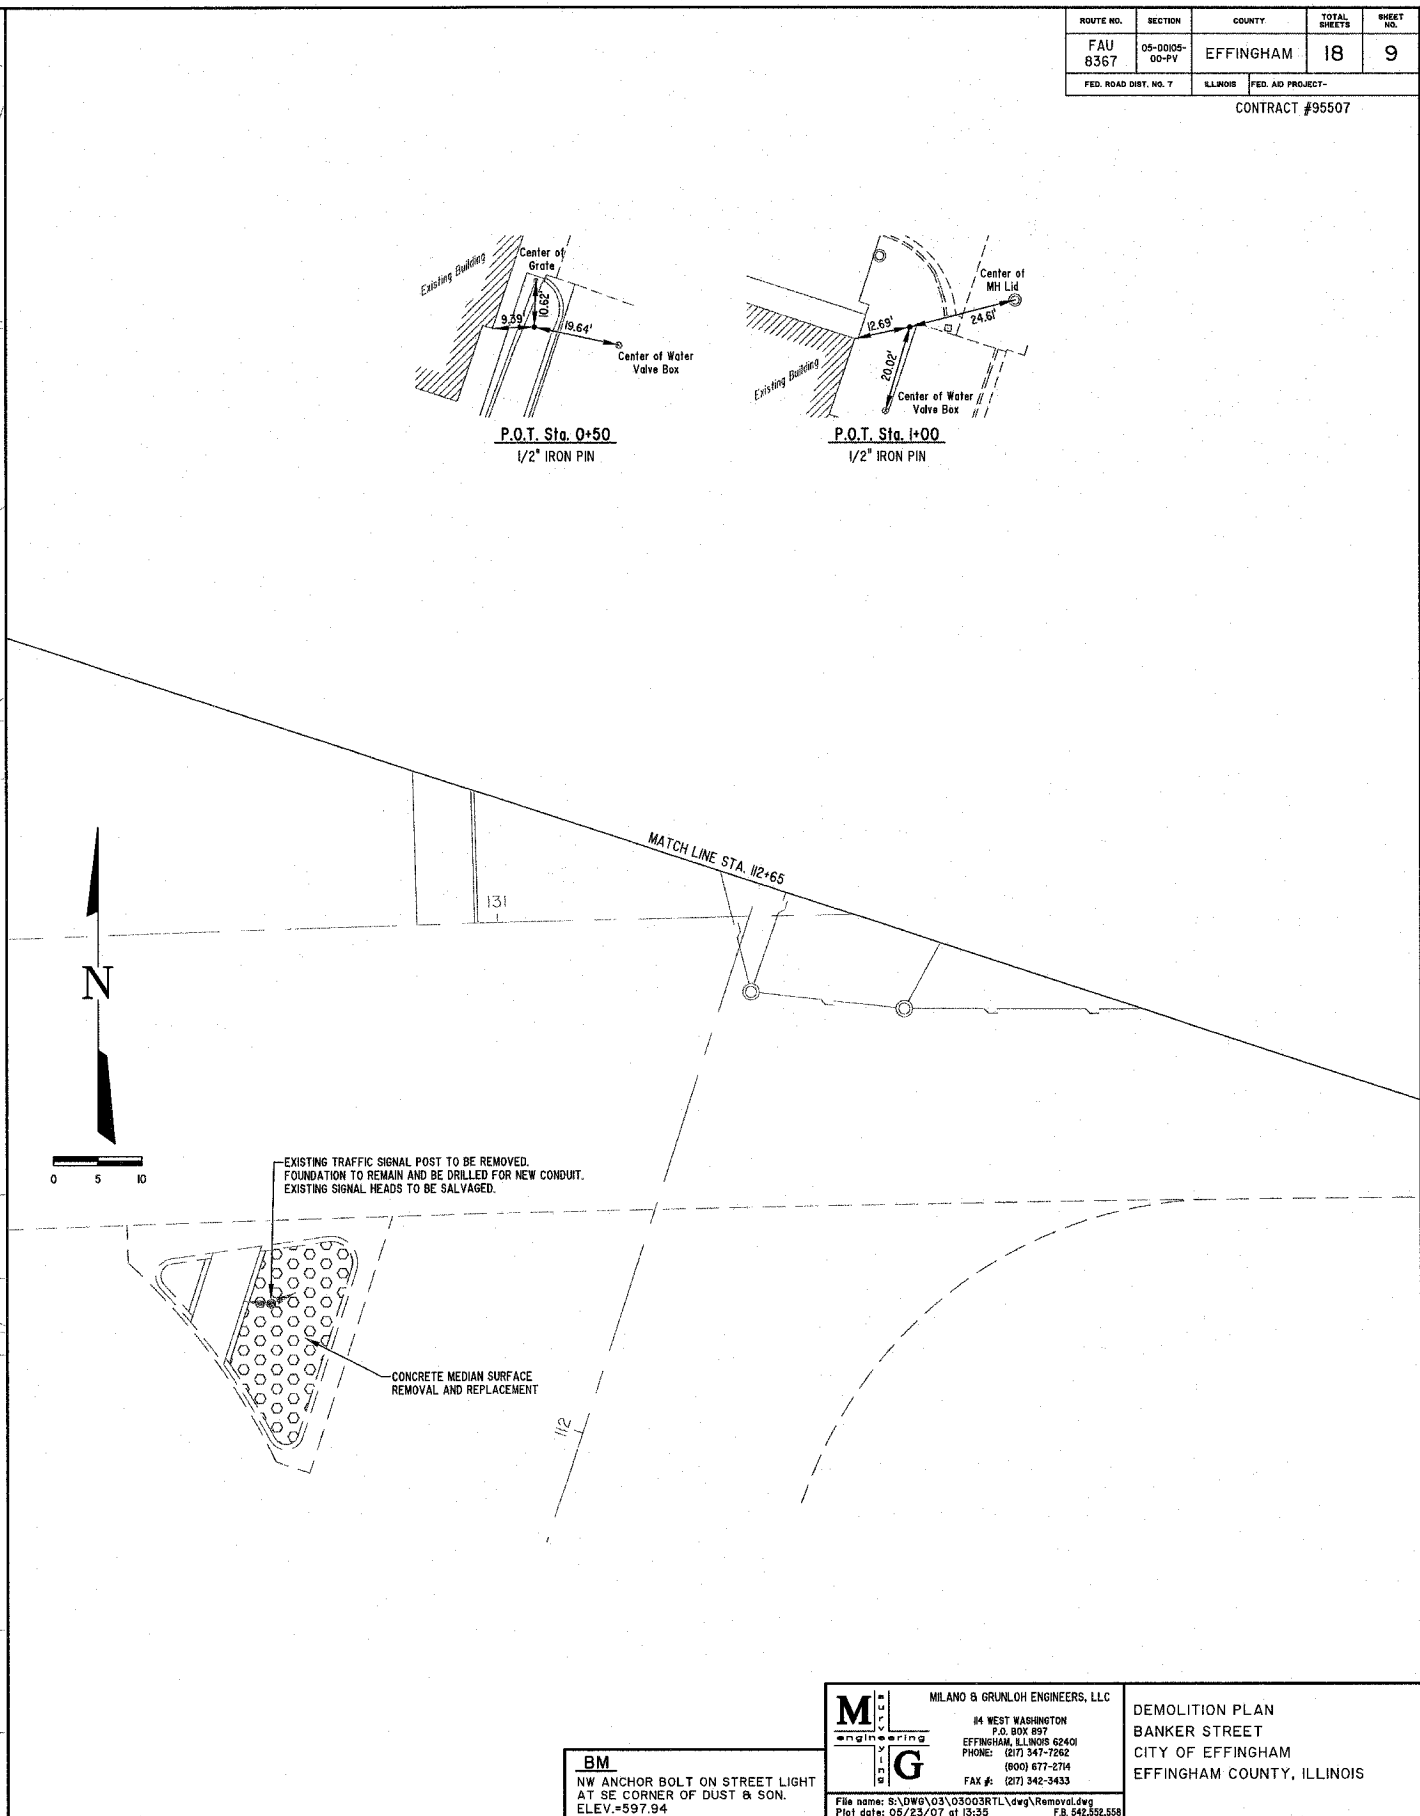

BM
NW ANCHOR BOLT ON STREET LIGHT
AT SE CORNER OF DUST & SON.
ELEV.=597.94

MILANO & GRUNLOH ENGINEERS, LLC
14 WEST WASHINGTON
P.O. BOX 897
EFFINGHAM, ILLINOIS 62401
PHONE: (217) 347-7252
(800) 677-2714
FAX #: (217) 342-3433

DEMOLITION PLAN
BANKER STREET
CITY OF EFFINGHAM
EFFINGHAM COUNTY, ILLINOIS

File name: S:\DWG\03\03003RTL\dwg\Removal.dwg
Plot date: 06/23/07 at 15:35
F.B. 542,552,556