

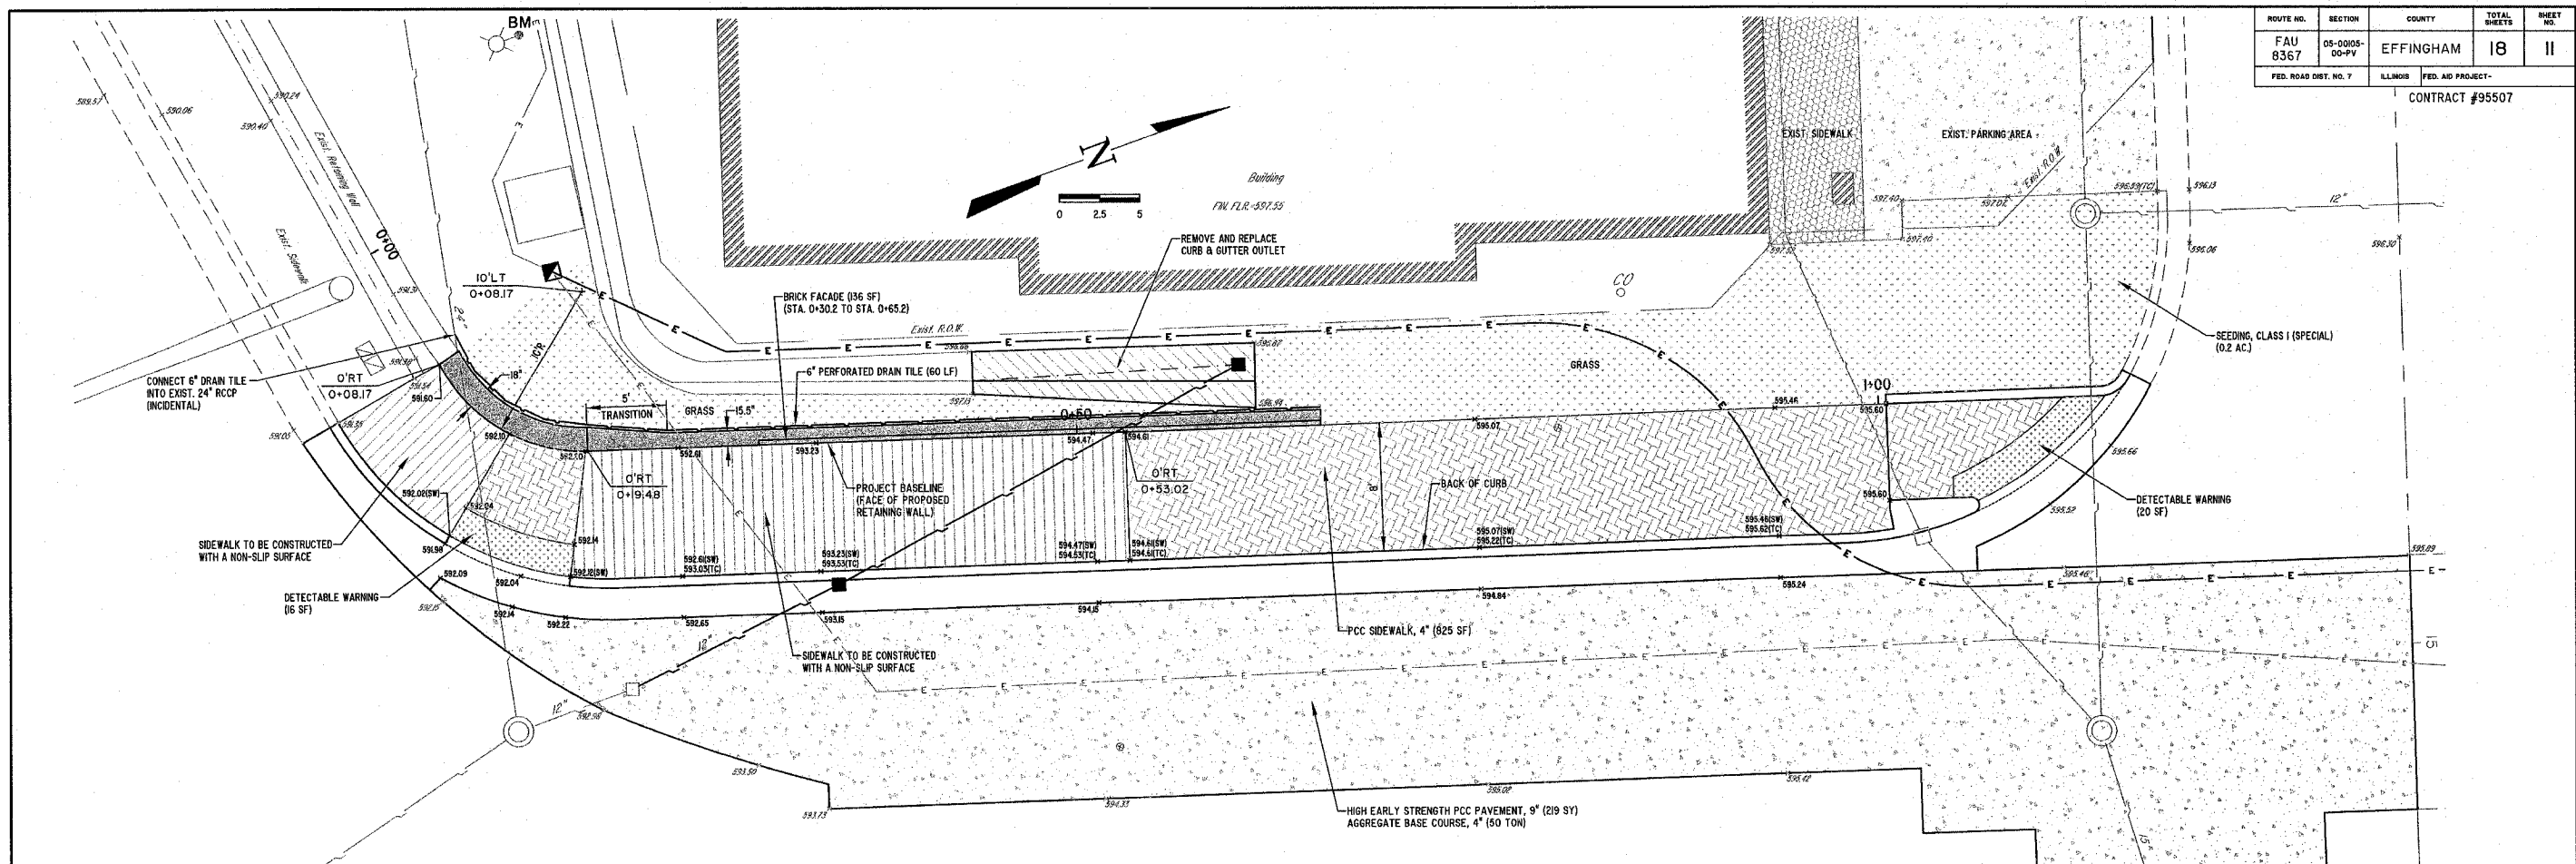
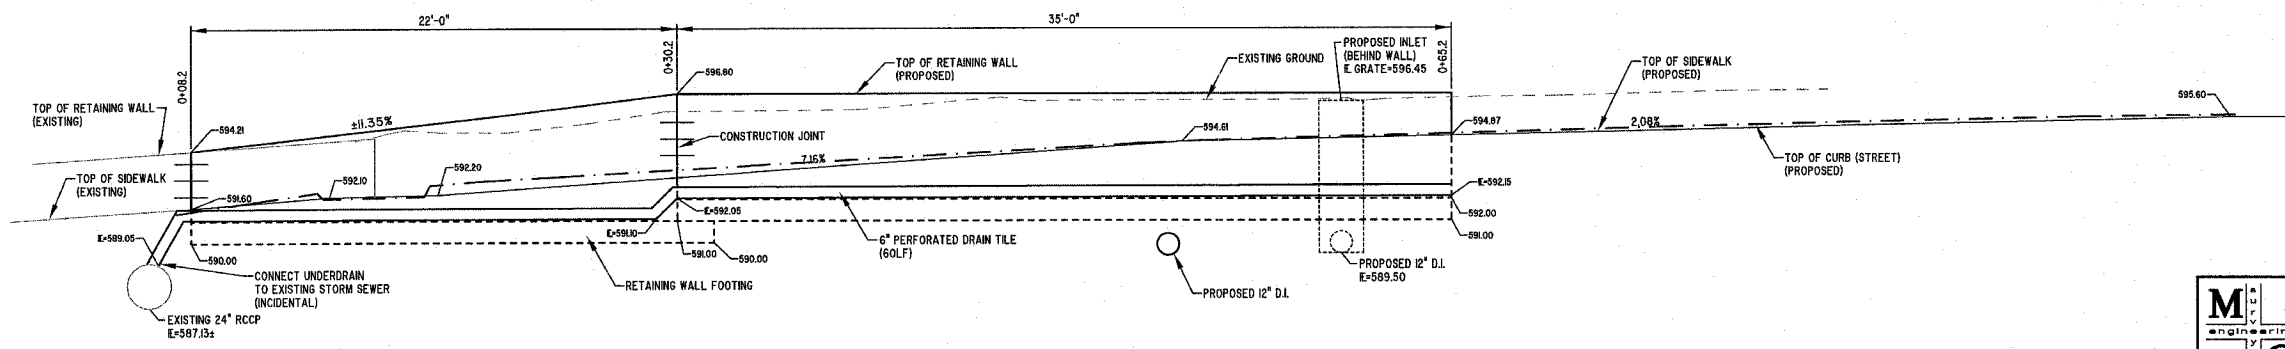


ROUTE NO. FAU 8367	SECTION 05-0005- 00-PV	COUNTY EFFINGHAM	TOTAL SHEETS 18	SHEET NO. 11
FED. ROAD DIST. NO. 7		ILLINOIS	FED. AID PROJECT- CONTRACT #95507	

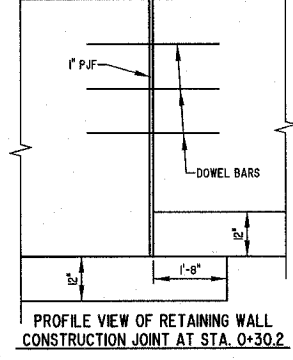

RETAINING WALL PLAN

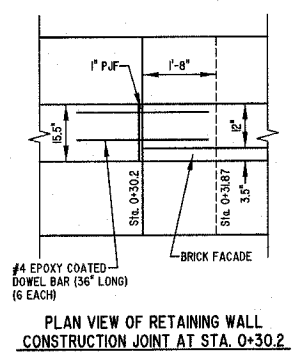

BM
NW ANCHOR BOLT ON STREET LIGHT
AT SE CORNER OF DUST & SON.
ELEV.=597.94

MILANO & GRUNLOH ENGINEERS, LLC
14 WEST WASHINGTON
P.O. BOX 697
EFFINGHAM, ILLINOIS 62404
PHONE: (217) 347-7252
(800) 677-2714
FAX #: (217) 342-3433

File name: S:\DWG\05\05003R11\cwg\Retaining Wall.dwg
Plot date: 04/27/07 at 12:00
FB: 542,546,552,554,558

RETAINING WALL DETAILS
BANKER STREET
CITY OF EFFINGHAM
EFFINGHAM COUNTY, ILLINOIS