
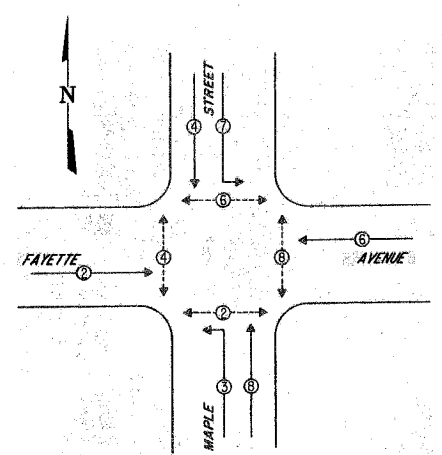
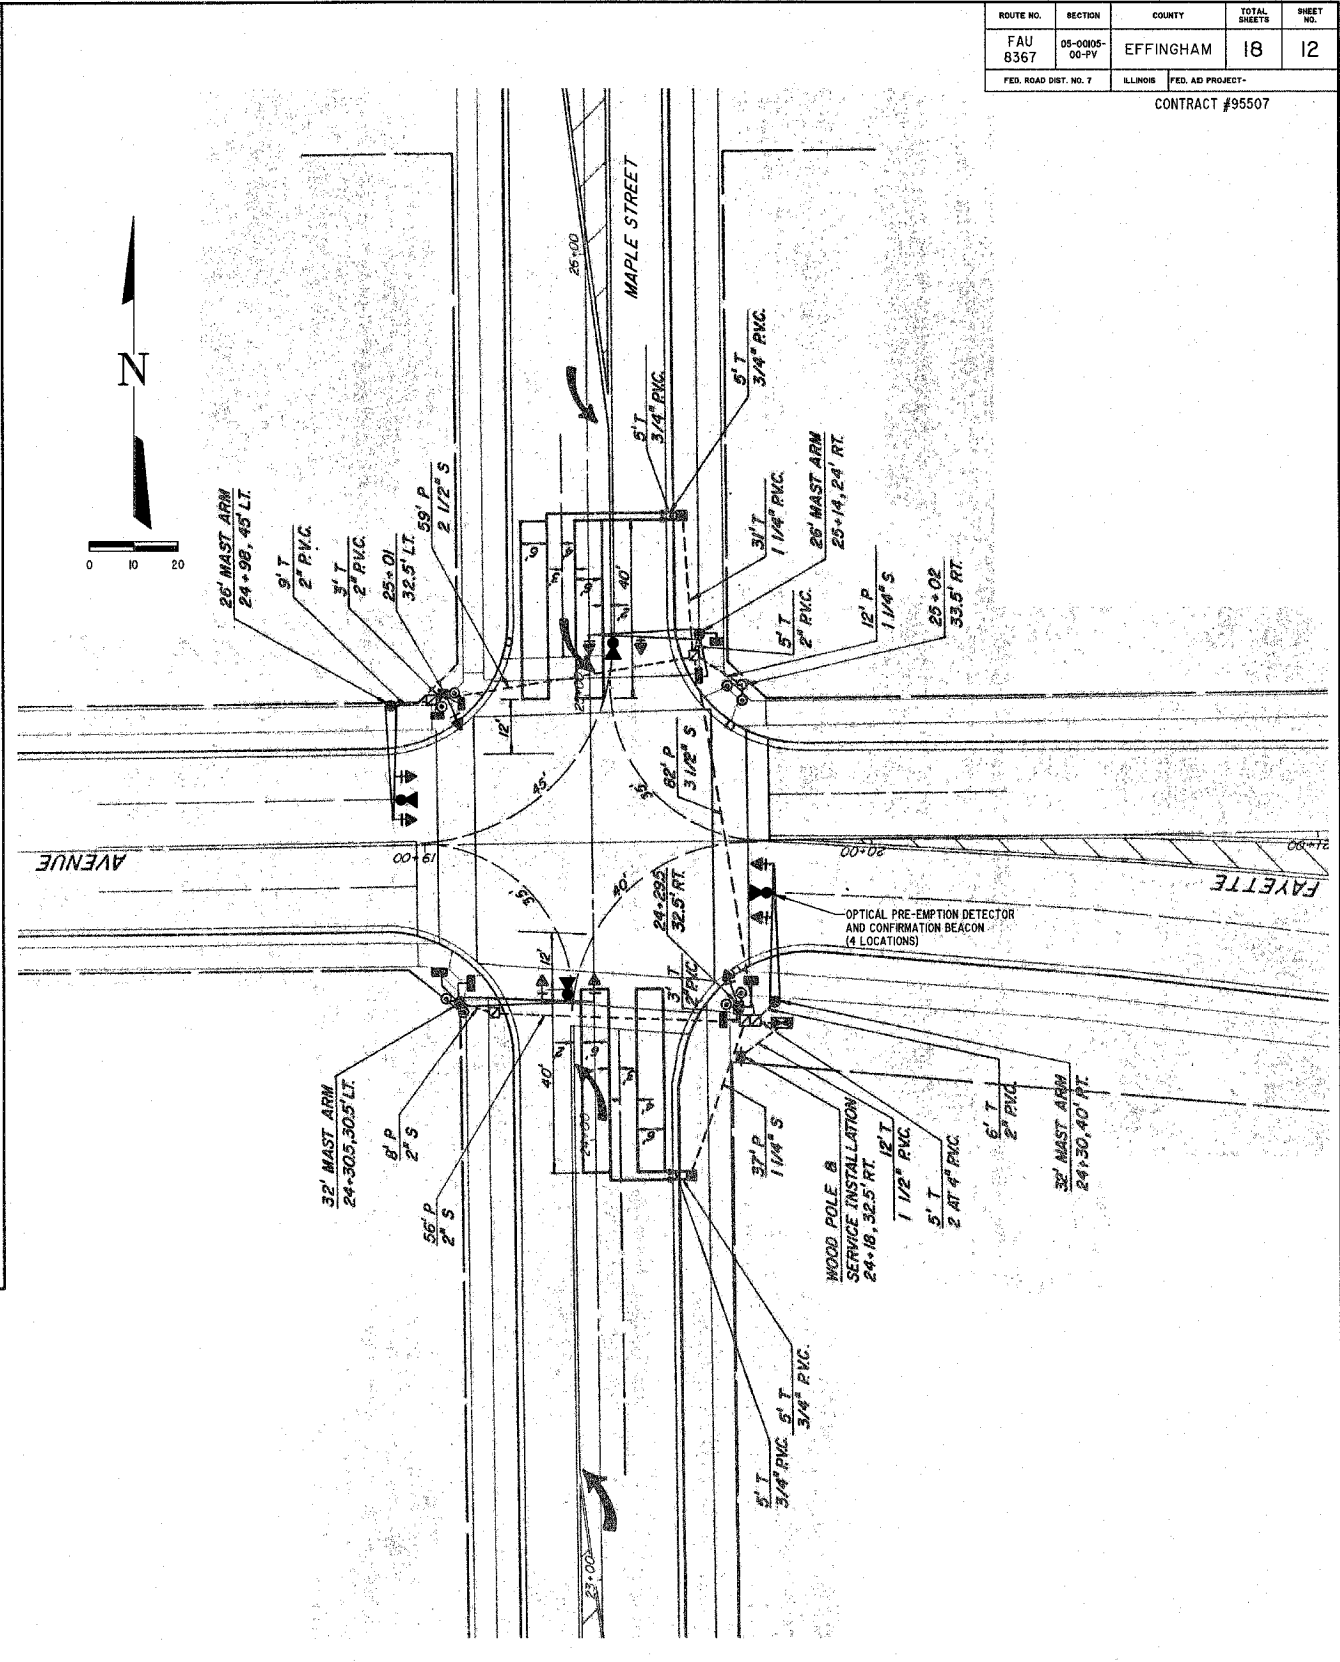
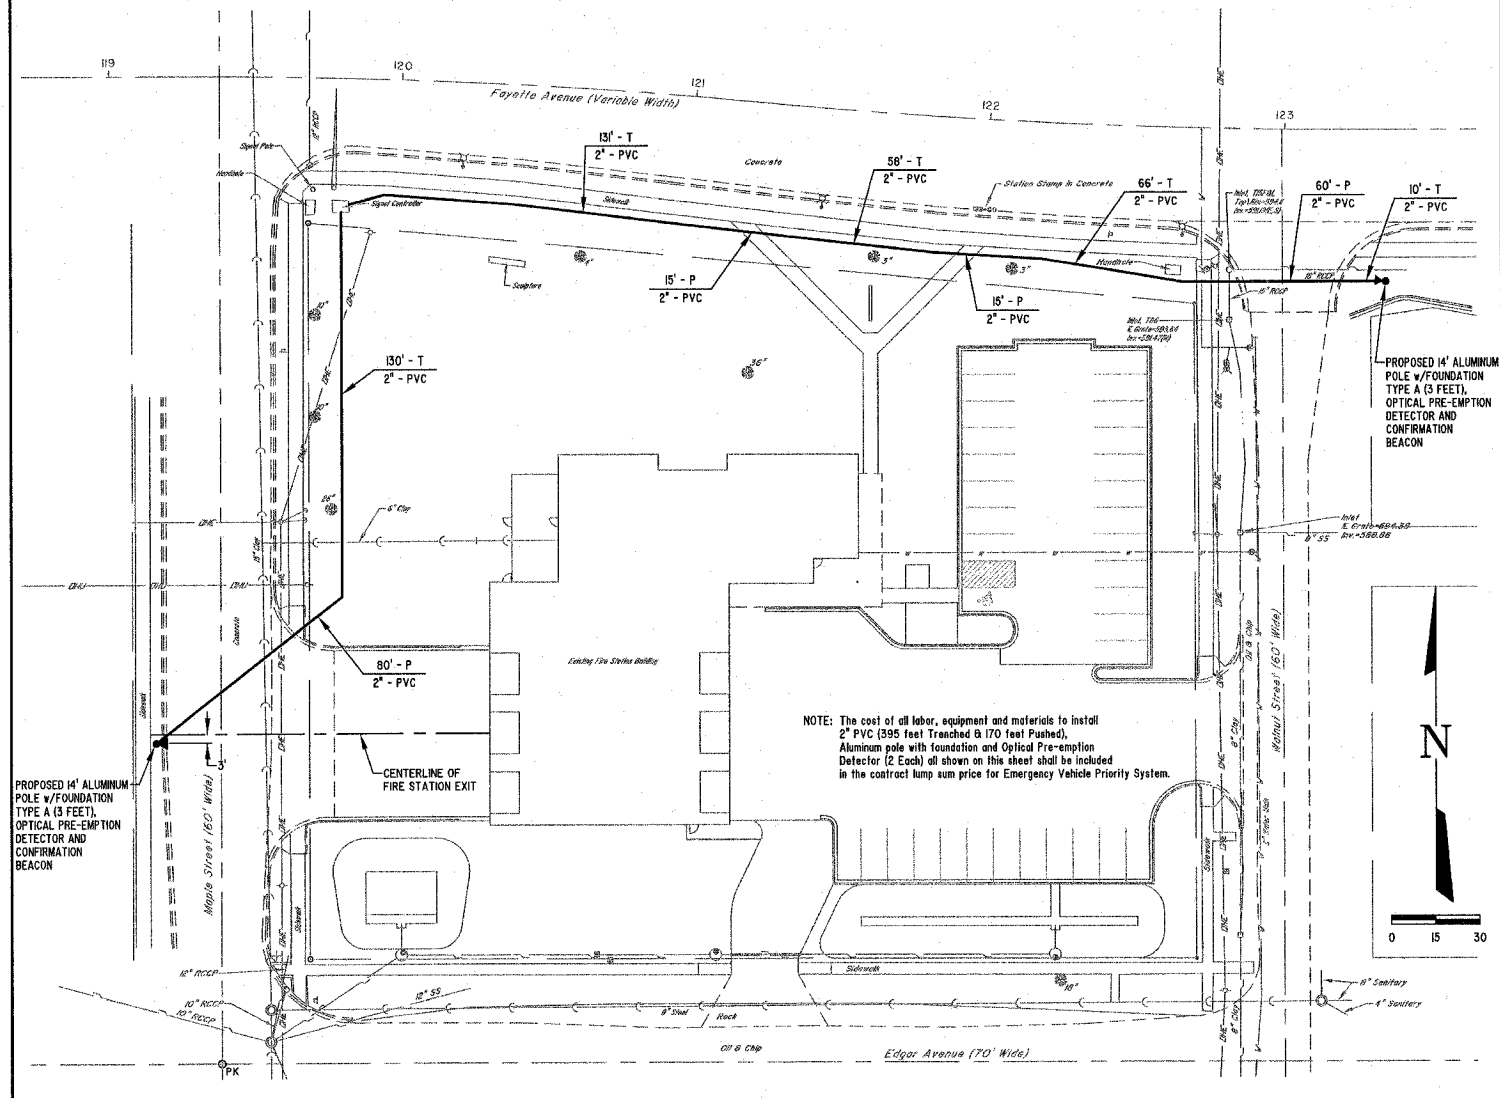


ROUTE NO. FAU 8367	SECTION 05-0005- 00-PV	COUNTY EFFINGHAM	TOTAL SHEETS 18	SHEET NO. 12
FED. ROAD DIST. NO. 7		ILLINOIS FED. AID PROJECT- CONTRACT #95507		

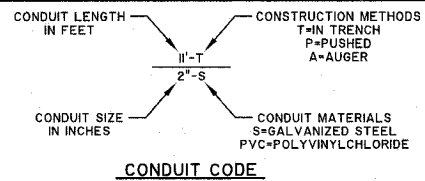

**CONTROLLER SEQUENCE**

FIRE STATION #1 FIRE PRE-EMPTION	FIRE STATION #3 FIRE PRE-EMPTION
3	6
8	6

**FOR INFORMATIONAL PURPOSES ONLY  
(EMERGENCY VEHICLE PRIORITY SYSTEM)**

**MILANO & GRUNLOH ENGINEERS, LLC**  
 14 WEST WASHINGTON  
 P.O. BOX 897  
 EFFINGHAM, ILLINOIS 62401  
 PHONE: (217) 547-7262  
 (800) 877-2714  
 FAX #: (217) 542-3433

TRAFFIC SIGNAL  
 PRE-EMPTION PLAN  
 SOUTH MAPLE STREET AND  
 WEST FAYETTE AVENUE  
 EFFINGHAM, ILLINOIS

File name: S:\DWG\03\030332RT\dwg\PreEmption.dwg  
 Plot date: 04/27/07 at 12:00