


ROUTE NO. FAU 8367	SECTION 06-0005- 00-PY	COUNTY EFFINGHAM	TOTAL SHEETS 18	SHEET NO. 18
FED. ROAD DIST. NO. 7		ILLINOIS FED. AID PROJECT-		

CONTRACT #95507

TYPICAL APPLICATION OF DETECTOR LOOPS

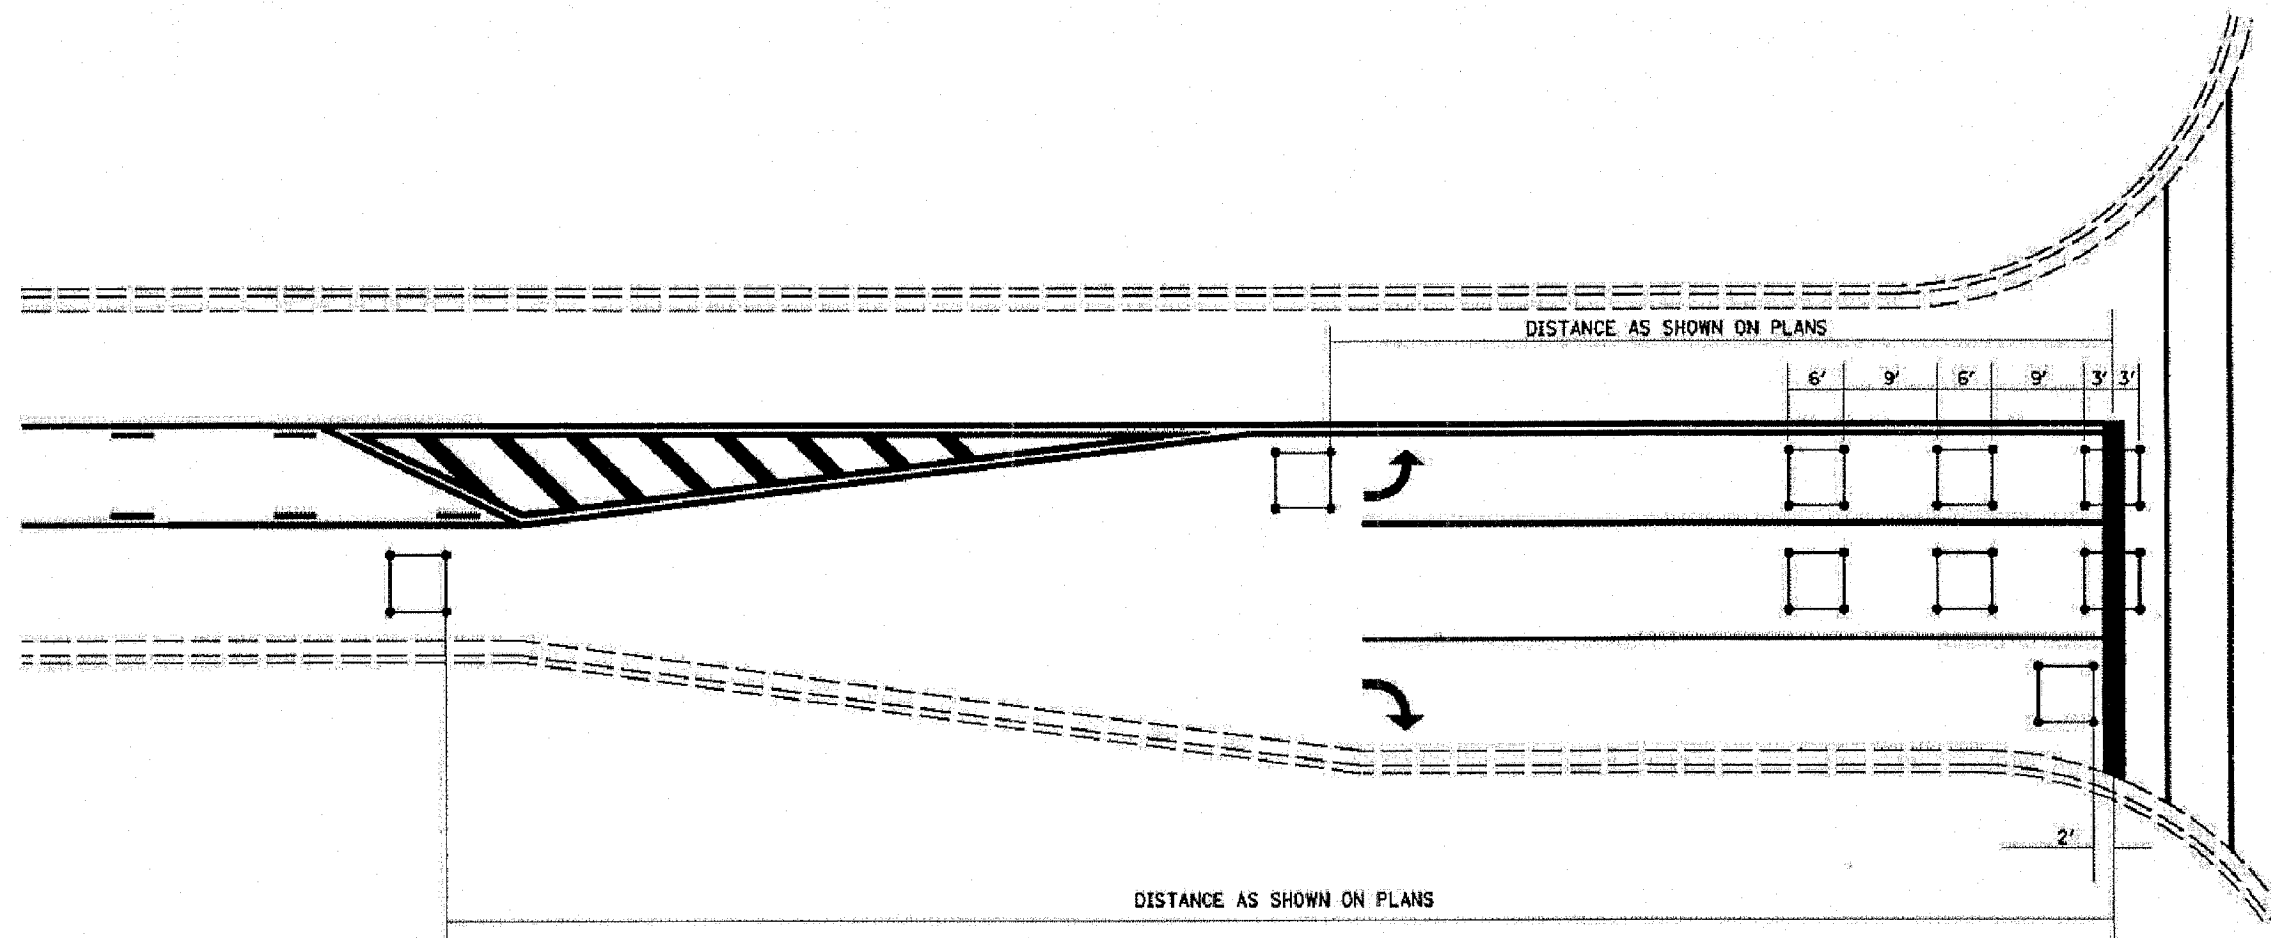

NOTES:

1. EACH LOOP SHALL HAVE ITS OWN HOMERUN TO THE GULFBOX/HANDHOLE.
2. LOOPS SHOULD BE CENTERED IN EACH LANE.
3. USE 6' BY 6' LOOPS FOR LANE WIDTHS OF 11' OR GREATER.
4. USE 5' BY 5' LOOPS IF LANE WIDTH IS LESS THAN 11'.

M
L
U
N
G
E
E
N
G
I
N
E
E
R
I
N
G

MLANO & GRUNLOH ENGINEERS, LLC
14 WEST WASHINGTON
P.O. BOX 897
EFFINGHAM, ILLINOIS 62401
PHONE: (217) 347-7262
(800) 677-2714
FAX #: (217) 342-3433

File name: S:\DWG\05\03003RTL.dwg, Traffic Signals.dwg
Plot date: 04/27/07 at 12:00

TYPICAL APPLICATION OF
DETECTOR LOOPS
SOUTH BANKER STREET AND
WEST FAYETTE AVENUE
EFFINGHAM, ILLINOIS