



F.A.U. RTE.	SECTION	COUNTY	TOTAL SHEETS	SHEET NO.
8883	05-00090-01-TL	MADISON	39	9
FED. ROAD DIST. NO.	ILLINOIS FED. AID PROJECT			
CONTRACT NO. 97313				

BY	DATE
FINAL SURVEY	SURVEYED
NOTE BOOK	PLOTTED
NO.	TEMPLATE
	AREAS CHECKED

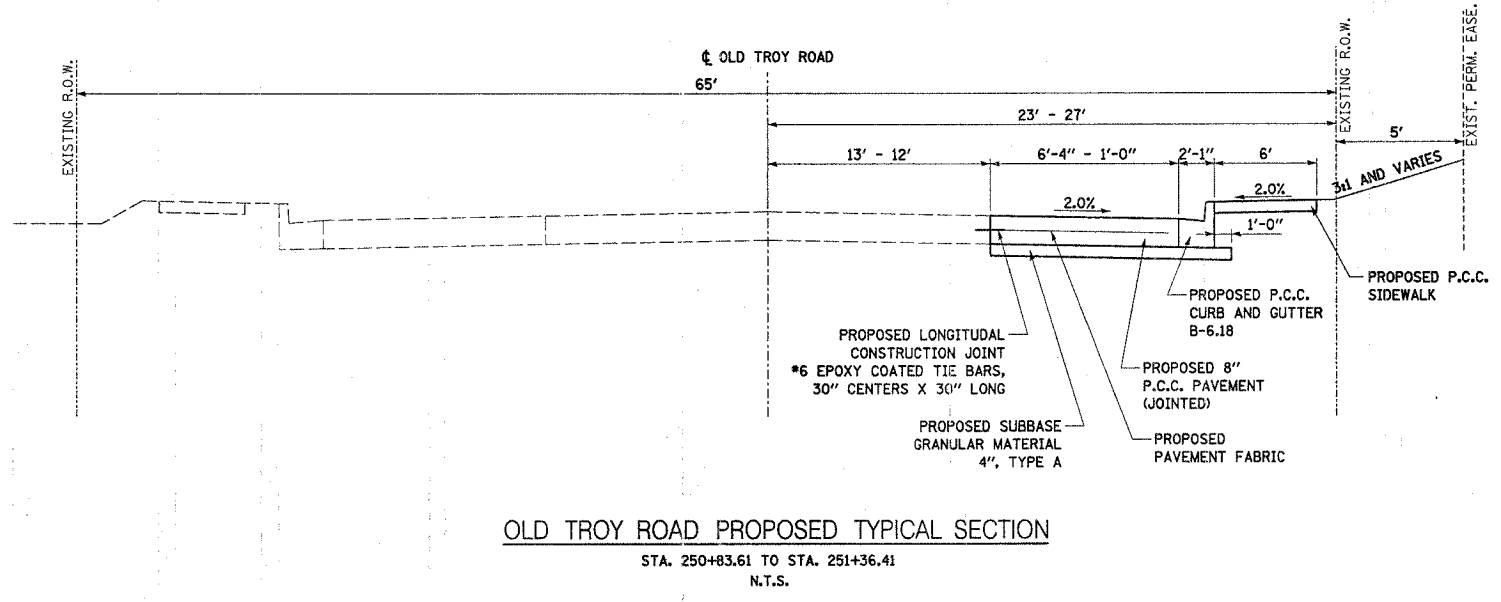

BY	DATE
ORIGINAL SURVEY	SURVEYED
NOTE BOOK	PLOTTED
NO.	TEMPLATE
	AREAS CHECKED

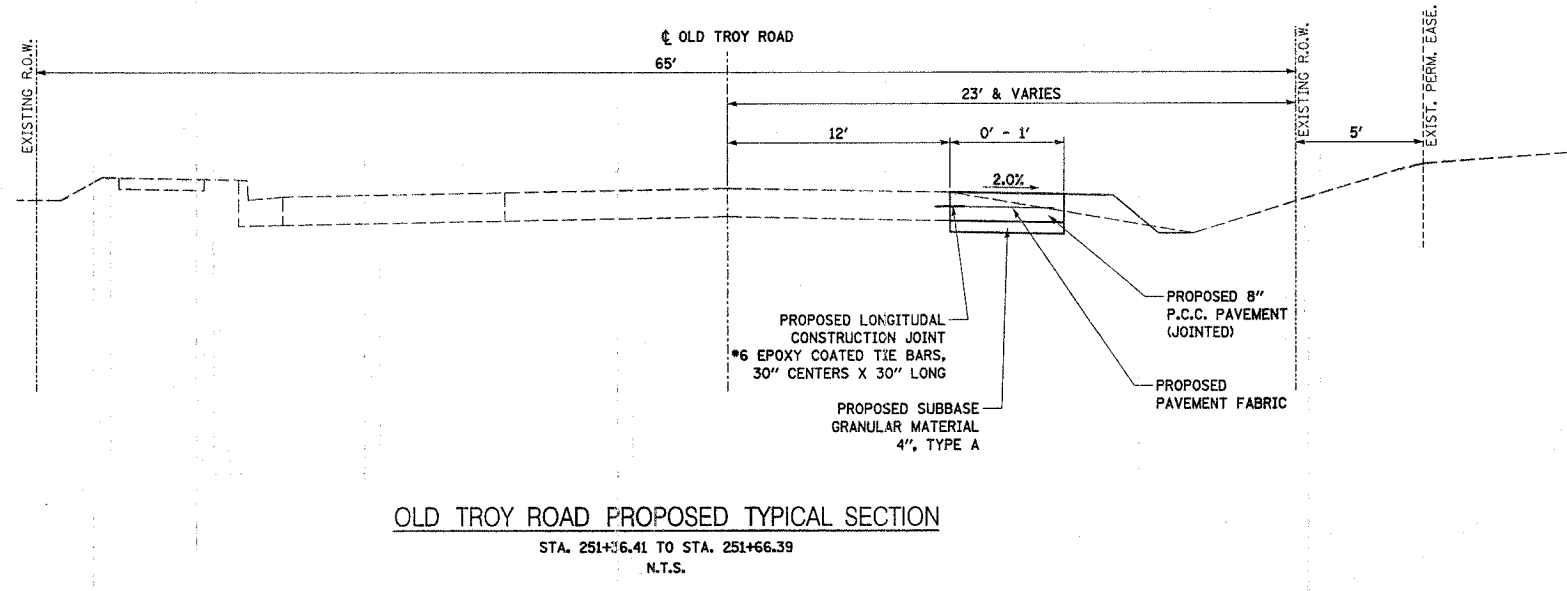

<p>Juneau Associates, Inc. P.C. CONSULTING ENGINEERS AND LAND SURVEYORS 2200 State Street, P.O. Box 1225 Garden City, Illinois 62404 Phone: (618) 352-4400 / (618) 352-4415 Fax: (618) 352-0441</p>		<p>PROPOSED TYPICAL SECTIONS F.A.U. ROUTE 8883 & 8873 GOSHEN AND OLD TROY ROADS EDWARDSVILLE, ILLINOIS SECTION No. 05-00090-01-TL</p>																	
<p>REVISIONS</p> <table border="1"> <thead> <tr> <th>NO.</th> <th>DATE</th> <th>BY</th> <th>REMARKS</th> </tr> </thead> <tbody> <tr> <td> </td> <td> </td> <td> </td> <td> </td> </tr> </tbody> </table>		NO.	DATE	BY	REMARKS					<p>SCALE: N.T.S.</p> <table border="1"> <tr> <td>DSN. BY: BFK</td> <td>DATE: 03/08/07</td> <td rowspan="2">SHEET</td> </tr> <tr> <td>DWN. BY: JJB</td> <td>DATE: 03/08/07</td> </tr> <tr> <td>CHK'D: BFK</td> <td>DATE: 03/08/07</td> <td>9</td> </tr> </table>		DSN. BY: BFK	DATE: 03/08/07	SHEET	DWN. BY: JJB	DATE: 03/08/07	CHK'D: BFK	DATE: 03/08/07	9
NO.	DATE	BY	REMARKS																
DSN. BY: BFK	DATE: 03/08/07	SHEET																	
DWN. BY: JJB	DATE: 03/08/07																		
CHK'D: BFK	DATE: 03/08/07	9																	
<p>DWG. NO.</p>		<p>JOB NO. E063800 DGN. NAME: TYP_PROF OF 39 SHTS</p>																	