



F.A.U. RTE.	SECTION	COUNTY	TOTAL SHEETS	SHEET NO.
8883	05-00090-01-TL	MADISON	39	14
FED. ROAD DIST. NO.	ILLINOIS	FED. AID PROJECT		
CONTRACT NO. 87313				

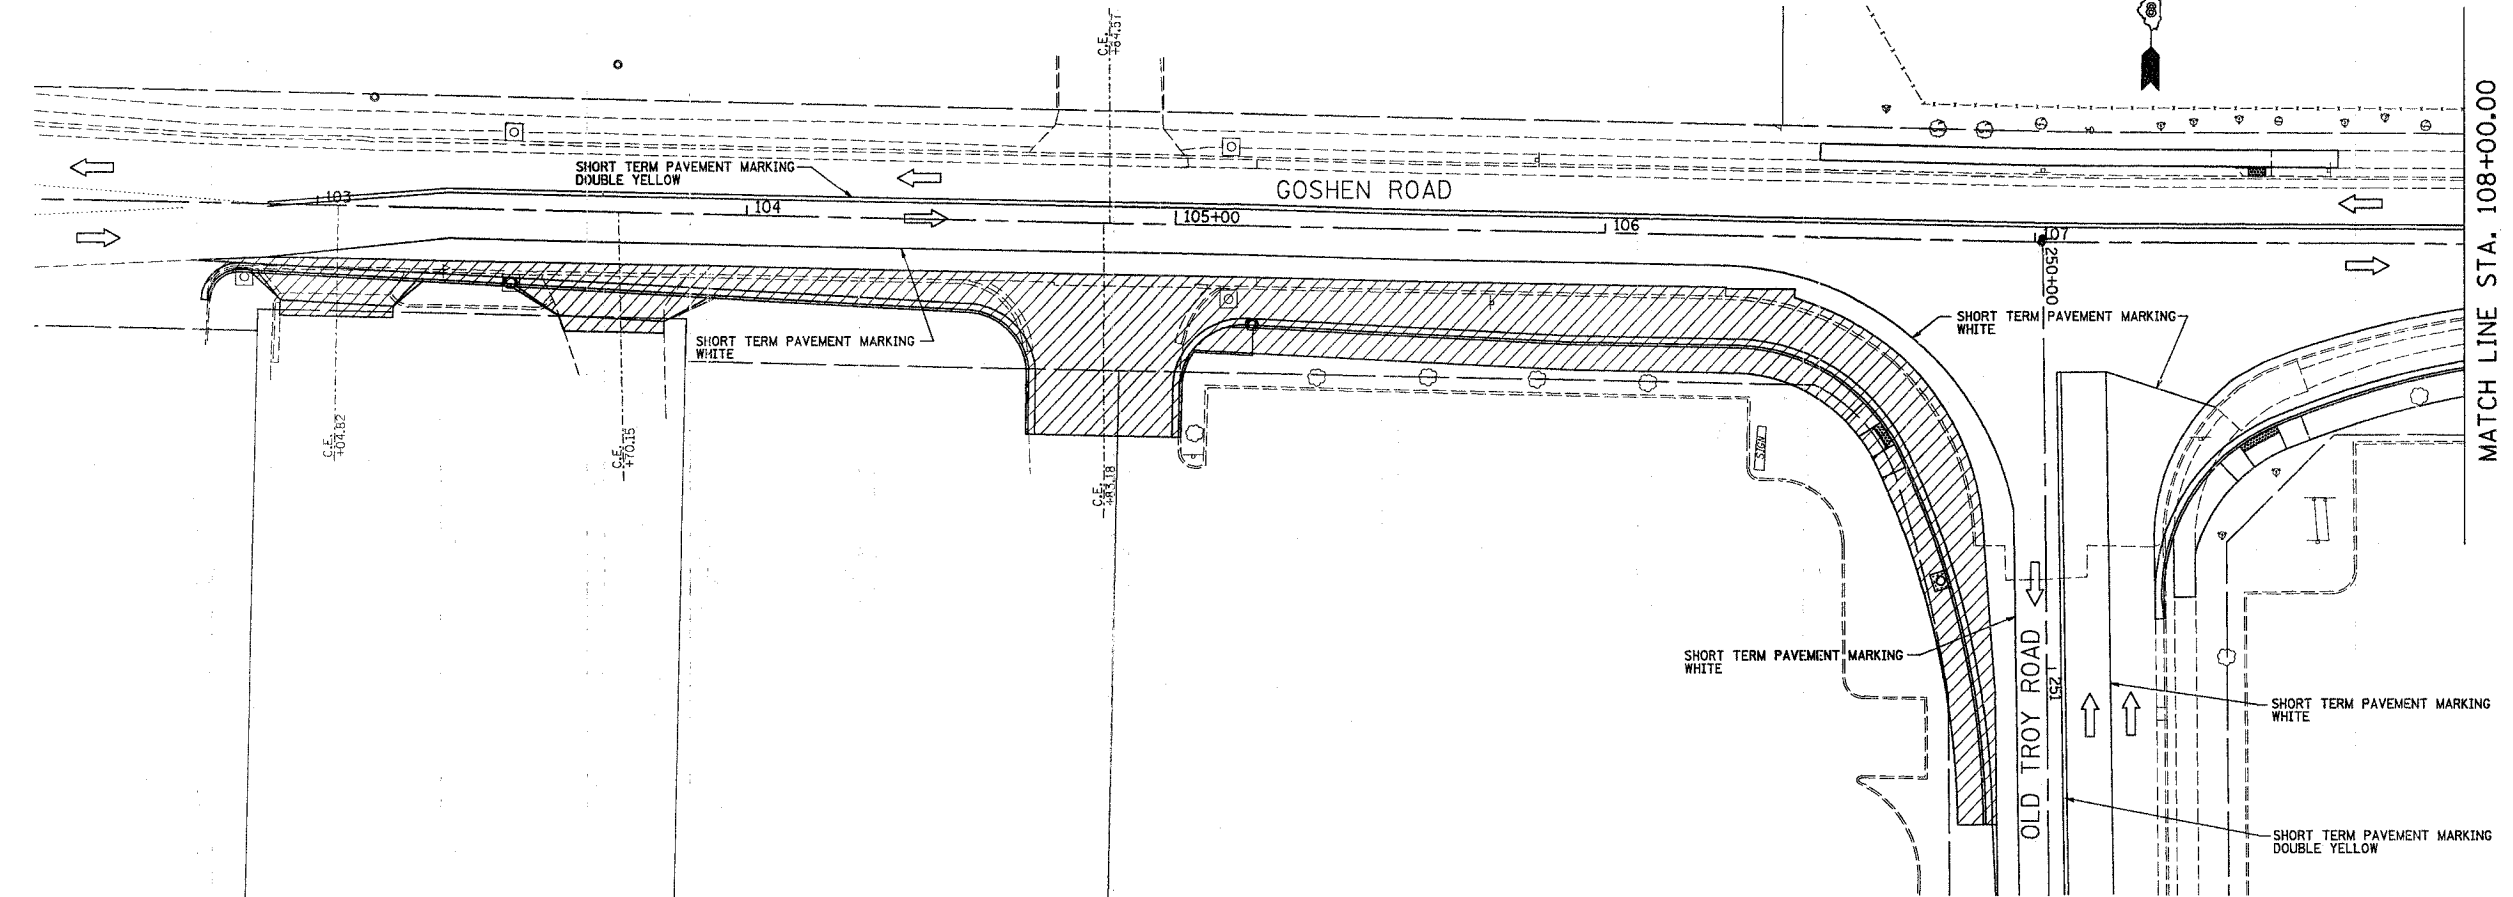

FINAL SURVEY	DATE
SURVEYED	BY
PLOTTED	
NOTE BOOK	
REVISIONS	
AREAS CHECKED	
NO.	



ORIGINAL SURVEY	DATE
SURVEYED	BY
PLOTTED	
NOTE BOOK	
REVISIONS	
AREAS CHECKED	
NO.	

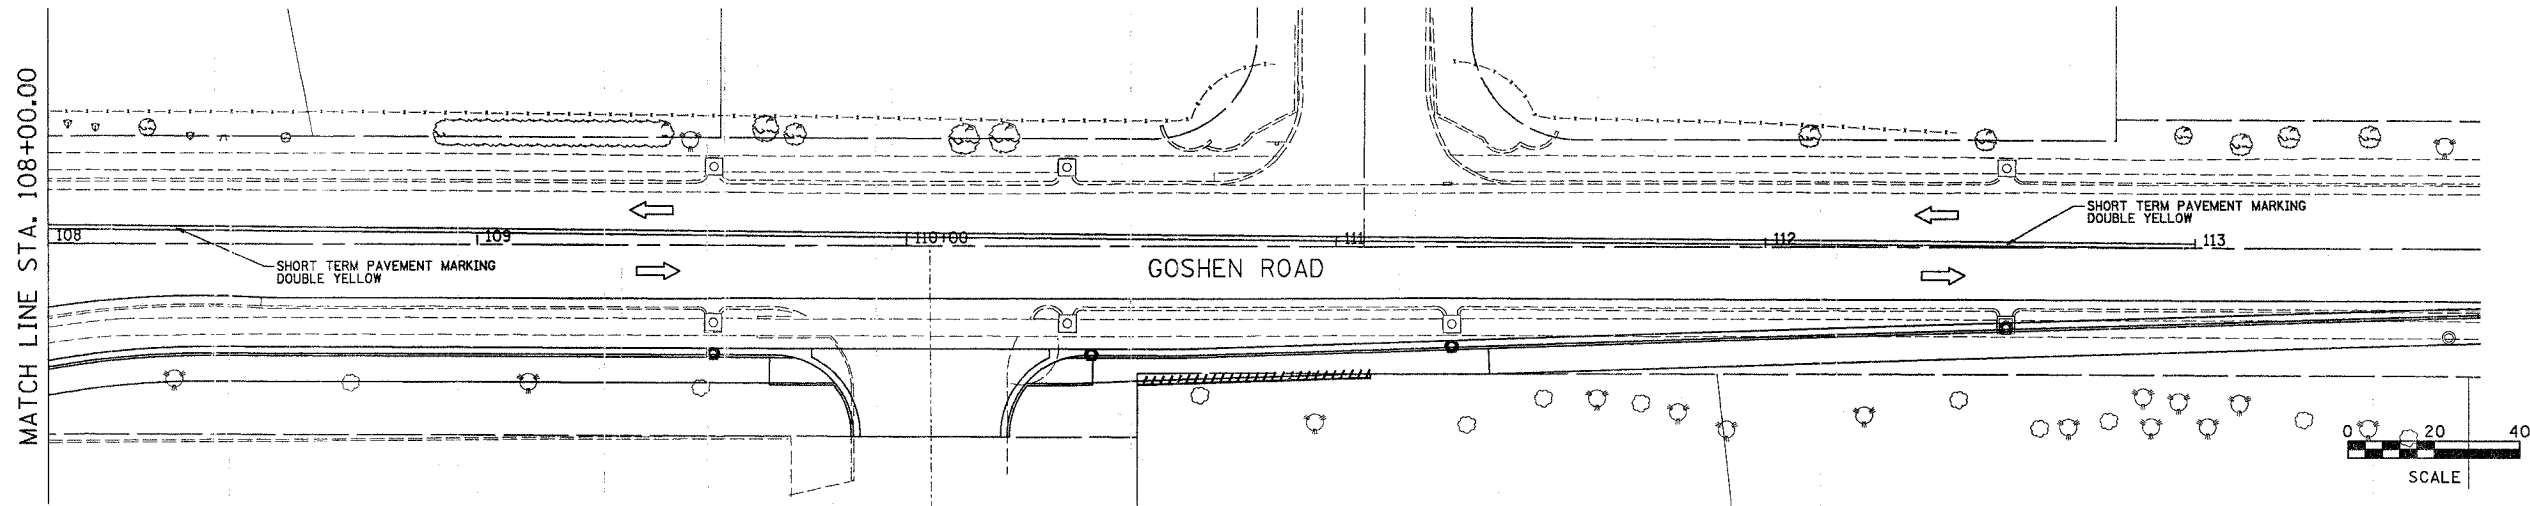

PROPOSED MAINLINE CONSTRUCTION SHALL UTILIZE TRAFFIC CONTROL STANDARD 701606-04
 PROPOSED INTERSECTION CONSTRUCTION SHALL UTILIZE TRAFFIC CONTROL STANDARD 701701-04

COMPLETED DURING THIS STAGE

STAGE CONSTRUCTION 1

Juneau Associates, Inc. P.C.
 CONSULTING ENGINEERS AND LAND SURVEYORS
 2105 Shaw Street, P.O. Box 1225 / 110 North Washington Drive
 Granite City, Illinois 62040 / Edwardsville, Illinois 62025
 Phone (618) 697-1402 / (618) 692-0339 / Phone (618) 692-0163 / (618) 692-0800
 Fax (618) 692-0541 / Fax (618) 692-0911

STAGE CONSTRUCTION
 F.A.U. ROUTE 8883 & 8873
 GOSHEN AND OLD TROY ROADS
 EDWARDSVILLE, ILLINOIS
 SECTION NO. 05-00090-01-TL

REVISIONS			
NO.	DATE	BY	REMARKS

SCALE: 1 inch = 20 feet			
DSN. BY:	BFK	DATE:	03/08/07
DWN. BY:	DAN	DATE:	03/08/07
CHKD. BY:	BFK	DATE:	03/08/07
DWG. NO.	JOB NO. E063800	DGN. NAME: ST CON 1	OF 39 SHTS