



F.A.U. RTE.	SECTION	COUNTY	TOTAL SHEETS	SHEET NO.
8883	05-00090-01-TL	MADISON	39	15
FED. ROAD DIST. NO. ILLINOIS FED. AID PROJECT				
CONTRACT NO. 97313				

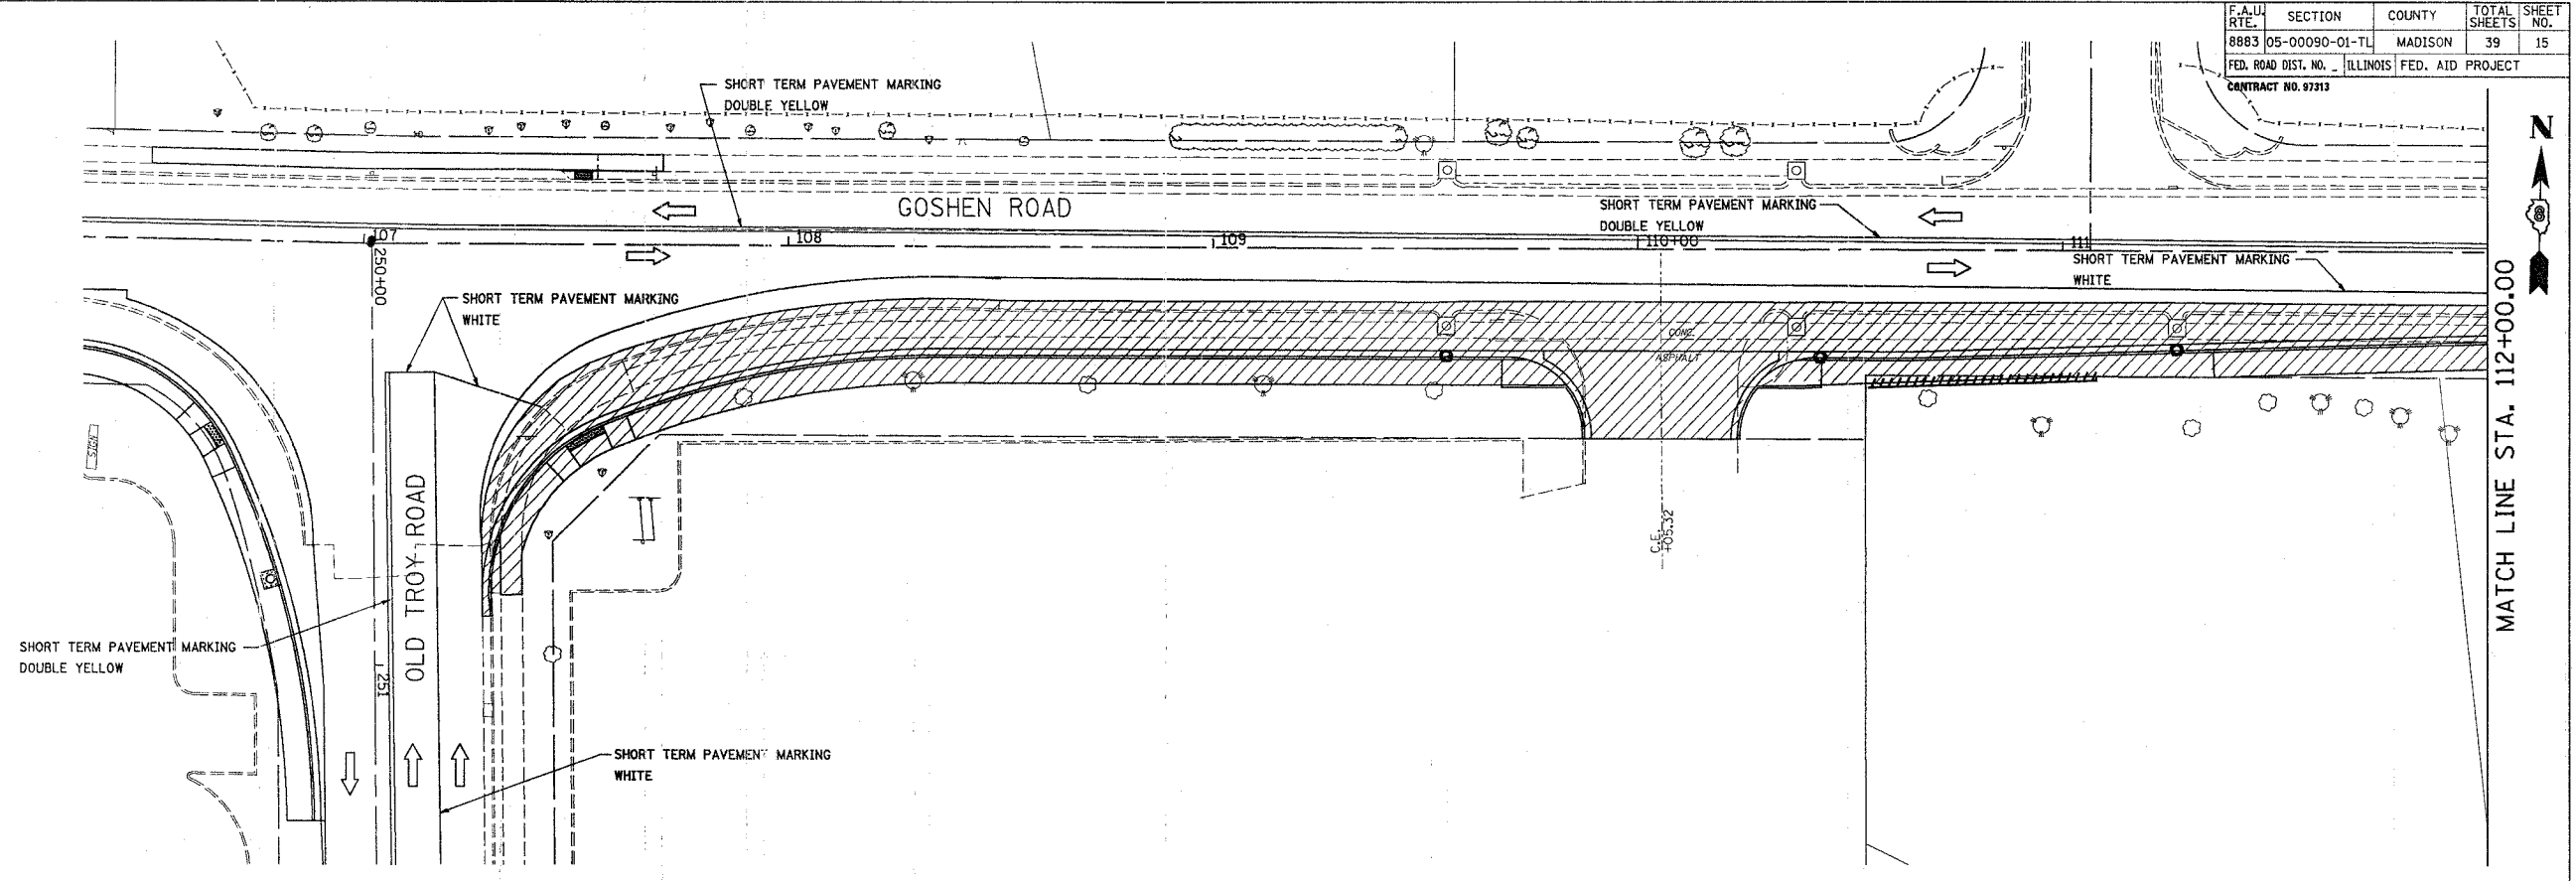


BY	DATE
SURVEYED	
PLOTTED	
DATE	
NO. AREAS CHECKED	
NO.	


BY	DATE
SURVEYED	
PLOTTED	
DATE	
NO. AREAS CHECKED	
NO.	

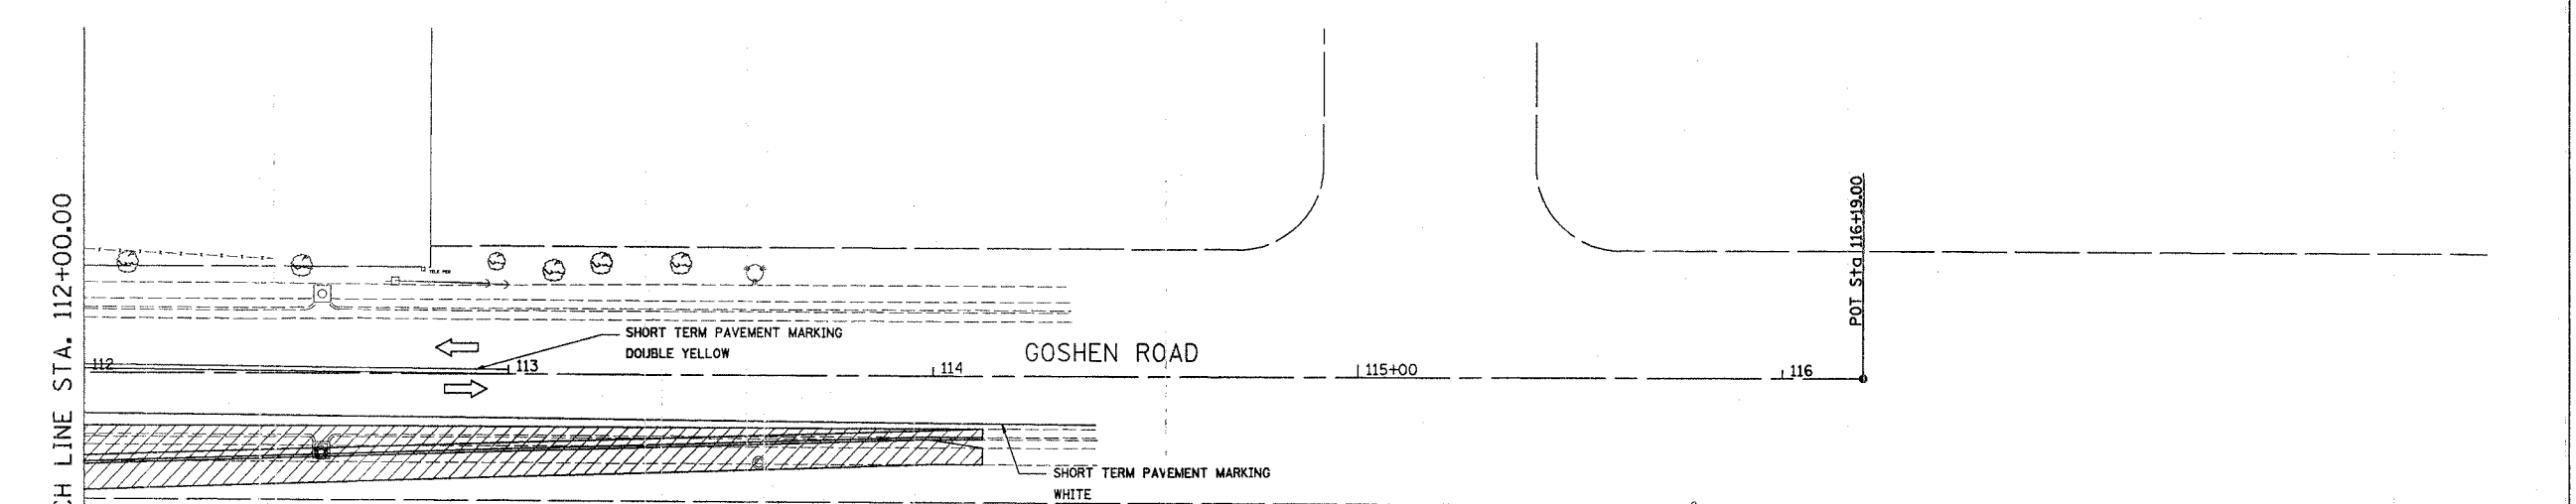


PROPOSED MAINLINE CONSTRUCTION SHALL UTILIZE TRAFFIC CONTROL STANDARD 701606-04  
 PROPOSED INTERSECTION CONSTRUCTION SHALL UTILIZE TRAFFIC CONTROL STANDARD 701701-04

 COMPLETED DURING THIS STAGE

**STAGE CONSTRUCTION 2**

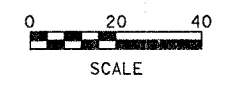

 <b>Juneau Associates, Inc. P.C.</b> CONSULTING ENGINEERS AND LAND SURVEYORS 2100 North Street, P.O. Box 1225 Granite City, Illinois 62040 Phone: (618) 487-4000 / (618) 482-8800 Fax: (618) 482-4941		<b>STAGE CONSTRUCTION</b> F.A.U. ROUTE 8883 & 8873 GOSHEN AND OLD TROY ROADS EDWARDSVILLE, ILLINOIS SECTION NO. 05-00090-01-TL	
<b>REVISIONS</b> NO. DATE BY REMARKS		SCALE: 1 inch = 20 feet	
DSN. BY:	BFK	DATE:	03/08/07
DWN. BY:	JDH	DATE:	03/08/07
CHK'D:	BFK	DATE:	03/08/07
DWG. NO.	JOB NO. E063800		DGN. NAME: ST CON 2
			OF 39 SHTS