


F.A.U. RTE.	SECTION	COUNTY	TOTAL SHEETS	SHEET NO.
8883	05-00090-01-TL	MADISON	39	16
FED. ROAD DIST. NO. ILLINOIS		FED. AID PROJECT		

CONTRACT NO. 87313

DATE	BY

DATE	BY

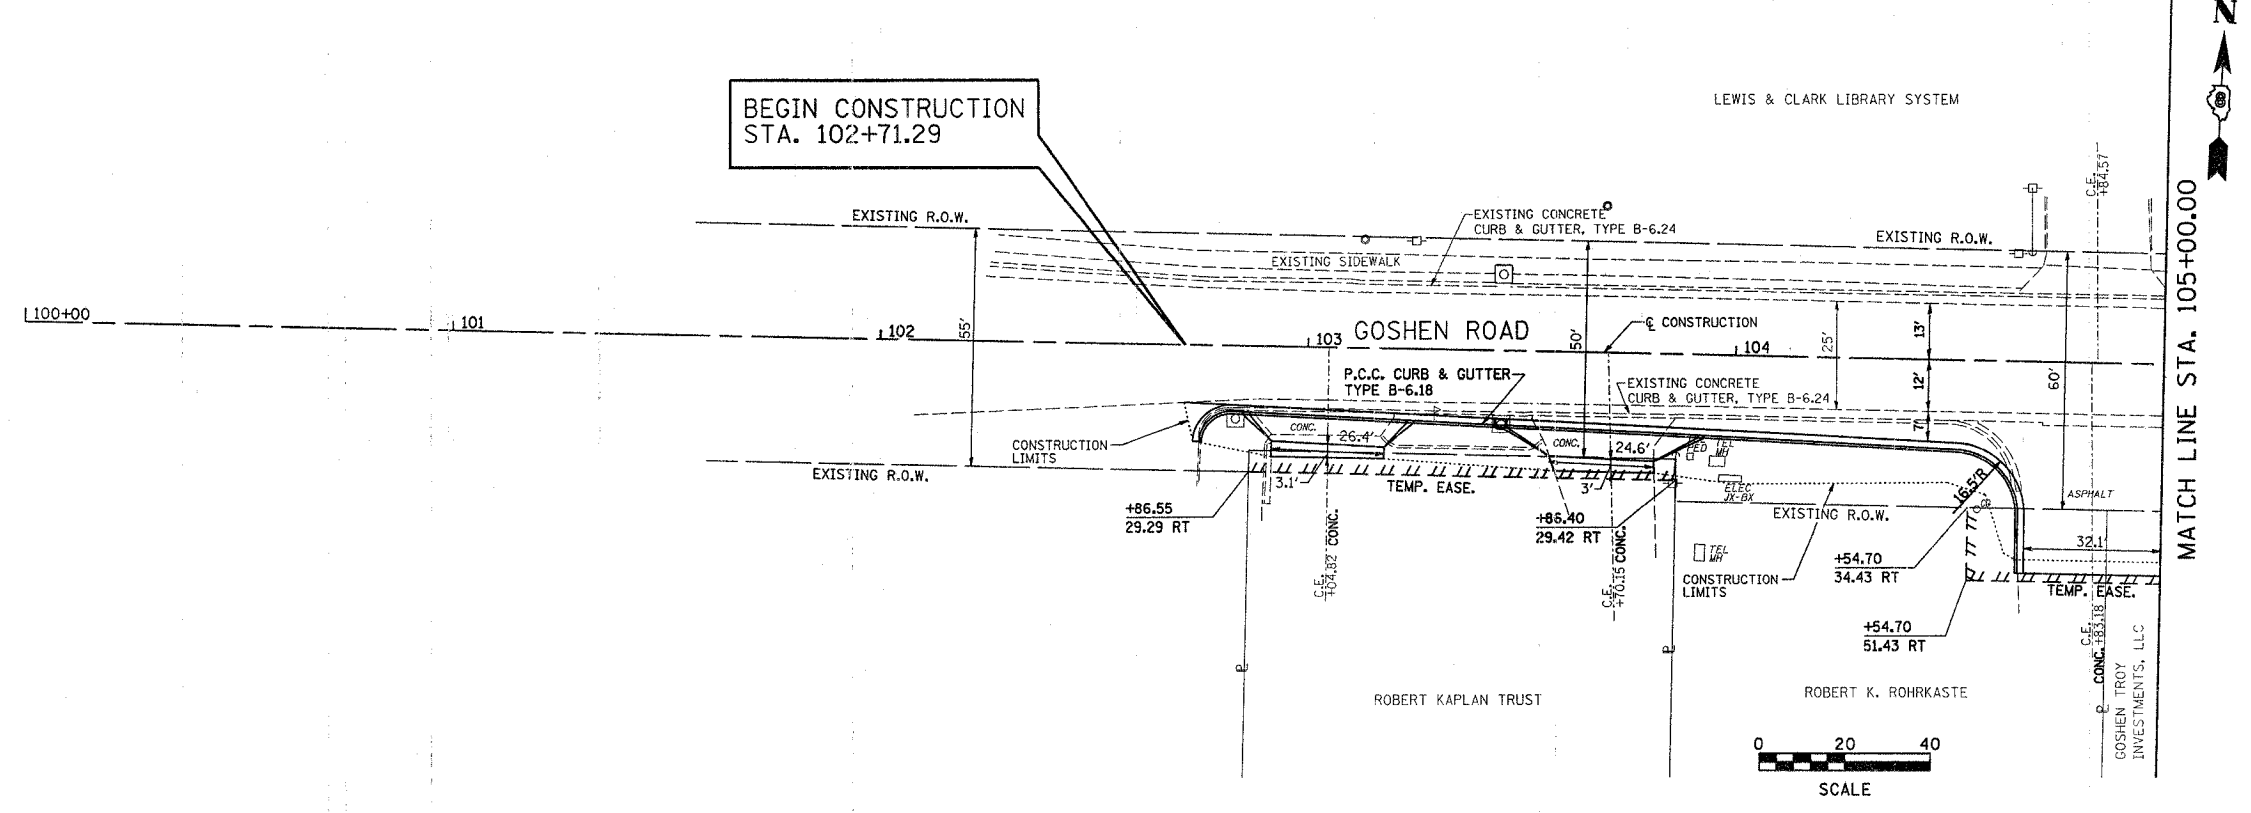

570	565	560	555	550	545	540	T.B.M. - 60 "D" SPIKE IN WEST SIDE OF THE SECOND POWERPOLE ON THE EAST SIDE OF OLD TROY ROAD FROM GOSHEN ROAD. ELEV=561.703	563.14	563.21	563.26	563.32	563.38	563.44	563.50		PLAN & PROFILE F.A.U. ROUTE 8883 & 8873 GOSHEN AND OLD TROY ROADS EDWARDSVILLE, ILLINOIS SECTION No. 05-00090-01-TL			
																	562.79	562.89	562.95
NO.	DATE	BY	REMARKS																