
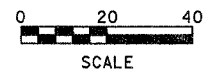


F.A.U. RTE.	SECTION	COUNTY	TOTAL SHEETS	SHEET NO.
8883	05-00090-01-TL	MADISON	39	24
FED. ROAD DIST. NO. ILLINOIS		FED. AID PROJECT		
CONTRACT NO. 97813				

FINAL SURVEY	NO. _____	BY _____	DATE _____
SURVEYED	NO. _____	BY _____	DATE _____
PROTECTED	NO. _____	BY _____	DATE _____
NOTE BOOK	NO. _____	BY _____	DATE _____
TEMPLATE	NO. _____	BY _____	DATE _____
AREAS CHECKED	NO. _____	BY _____	DATE _____

ORIGINAL SURVEY	NO. _____	BY _____	DATE _____
SURVEYED	NO. _____	BY _____	DATE _____
PROTECTED	NO. _____	BY _____	DATE _____
NOTE BOOK	NO. _____	BY _____	DATE _____
TEMPLATE	NO. _____	BY _____	DATE _____
AREAS CHECKED	NO. _____	BY _____	DATE _____

MATCH LINE STA. 251+40.00

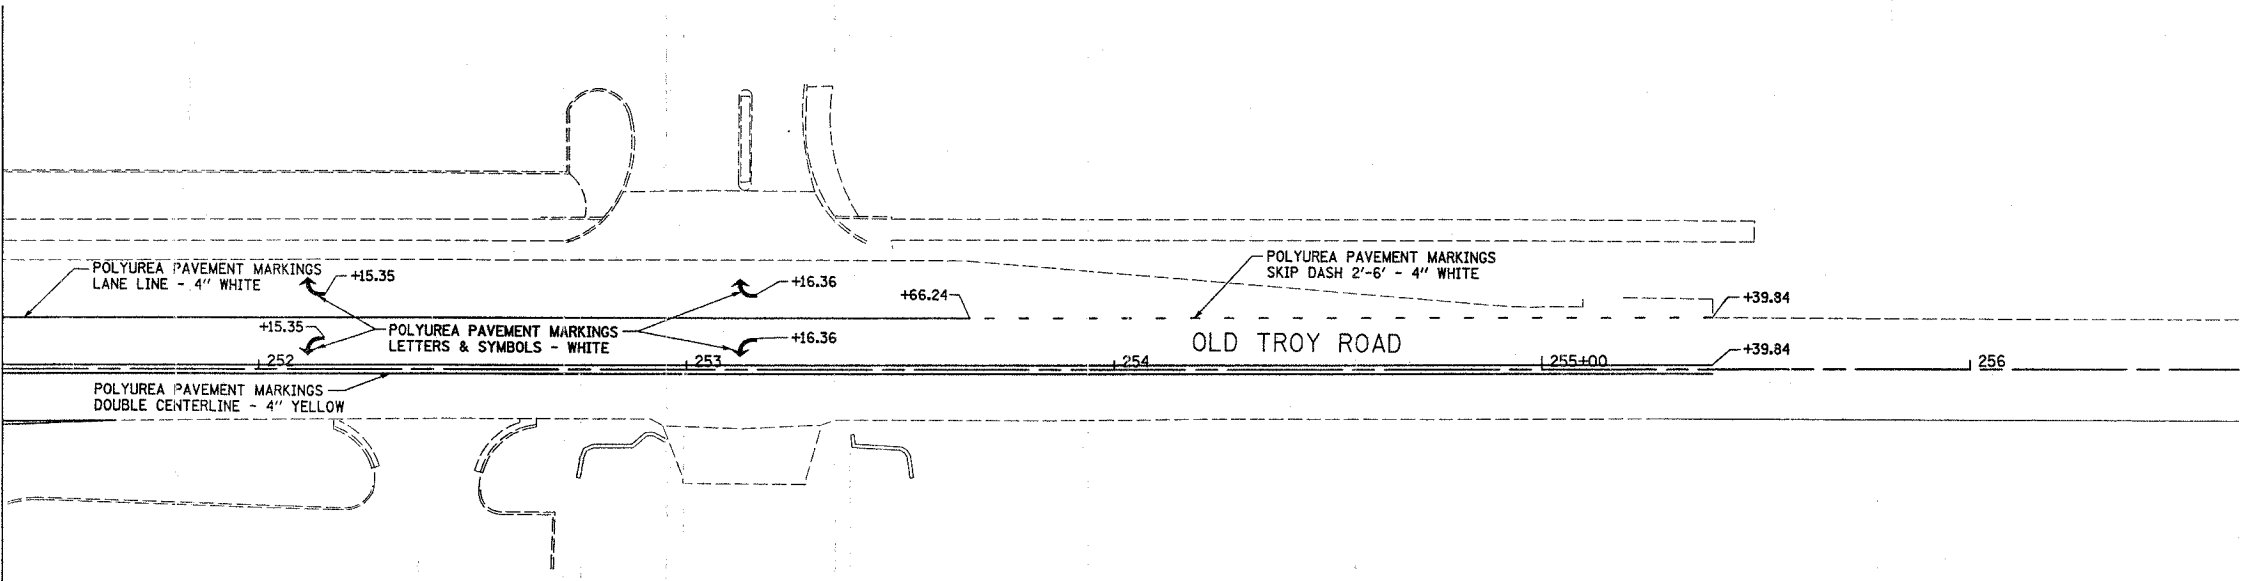

<p>Juneau Associates, Inc. P.C. CONSULTING ENGINEERS AND LAND SURVEYORS 2100 State Street, P.O. Box 1325 / 100 North Research Drive Granite City, Illinois 62040 / Edwardsville, Illinois 62025 Phone: (618) 487-4400 / (618) 487-4400 Fax: (618) 482-9541 / Fax: (618) 482-9541</p>	<p>PAVEMENT MARKINGS F.A.U. ROUTE 8883 & 8873 GOSHEN AND OLD TROY ROADS EDWARDSVILLE, ILLINOIS SECTION 05-00090-01-TL</p>																											
	<p>SCALE: 1 Inch = 20 feet</p>																											
<table border="1"> <thead> <tr> <th colspan="4">REVISIONS</th> </tr> <tr> <th>NO.</th> <th>DATE</th> <th>BY</th> <th>REMARKS</th> </tr> </thead> <tbody> <tr> <td> </td> <td> </td> <td> </td> <td> </td> </tr> </tbody> </table>	REVISIONS				NO.	DATE	BY	REMARKS													<table border="1"> <tr> <td>DSN. BY: BFK</td> <td>DATE: 03/08/07</td> <td rowspan="3">SHEET 24</td> </tr> <tr> <td>DWN. BY: JDH</td> <td>DATE: 03/08/07</td> </tr> <tr> <td>CHK'D: BFK</td> <td>DATE: 03/08/07</td> </tr> </table>	DSN. BY: BFK	DATE: 03/08/07	SHEET 24	DWN. BY: JDH	DATE: 03/08/07	CHK'D: BFK	DATE: 03/08/07
REVISIONS																												
NO.	DATE	BY	REMARKS																									
DSN. BY: BFK	DATE: 03/08/07	SHEET 24																										
DWN. BY: JDH	DATE: 03/08/07																											
CHK'D: BFK	DATE: 03/08/07																											
<p>DWG. NO. _____</p>		<p>JOB NO. E063800 DGN. NAME: PMARK 2 OF 39 SHTS</p>																										