




F.A.U. RTE.	SECTION	COUNTY	TOTAL SHEETS	SHEET NO.
8883	05-00090-01-TL	MADISON	39	29
FED. ROAD DIST. NO. ILLINOIS		FED. AID PROJECT		
CONTRACT NO. 87313				

CABLE DIAGRAM LEGEND


- ELECTRIC CABLE IN CONDUIT
- INDICATES NUMBER OF CONDUCTORS IN CABLE
- ELECTRICAL CABLE LEAD-IN 1 PAIR
- SERVICE INSTALLATION
- INDICATES AMERICAN WIRE GAUGE (AWG) SIZE 6 CONDUCTORS
- TRAFFIC SIGNAL HEAD
- TRAFFIC SIGNAL HEAD WITH BACKPLATE
- LOOP DETECTOR

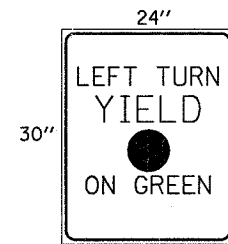


DETAIL C
TRAFFIC SIGNS
(NOT TO SCALE)
R10-12
MAST ARM MOUNTED
1 EACH REQUIRED
SIGN PANEL-TYPE 1

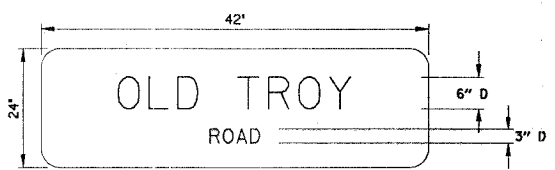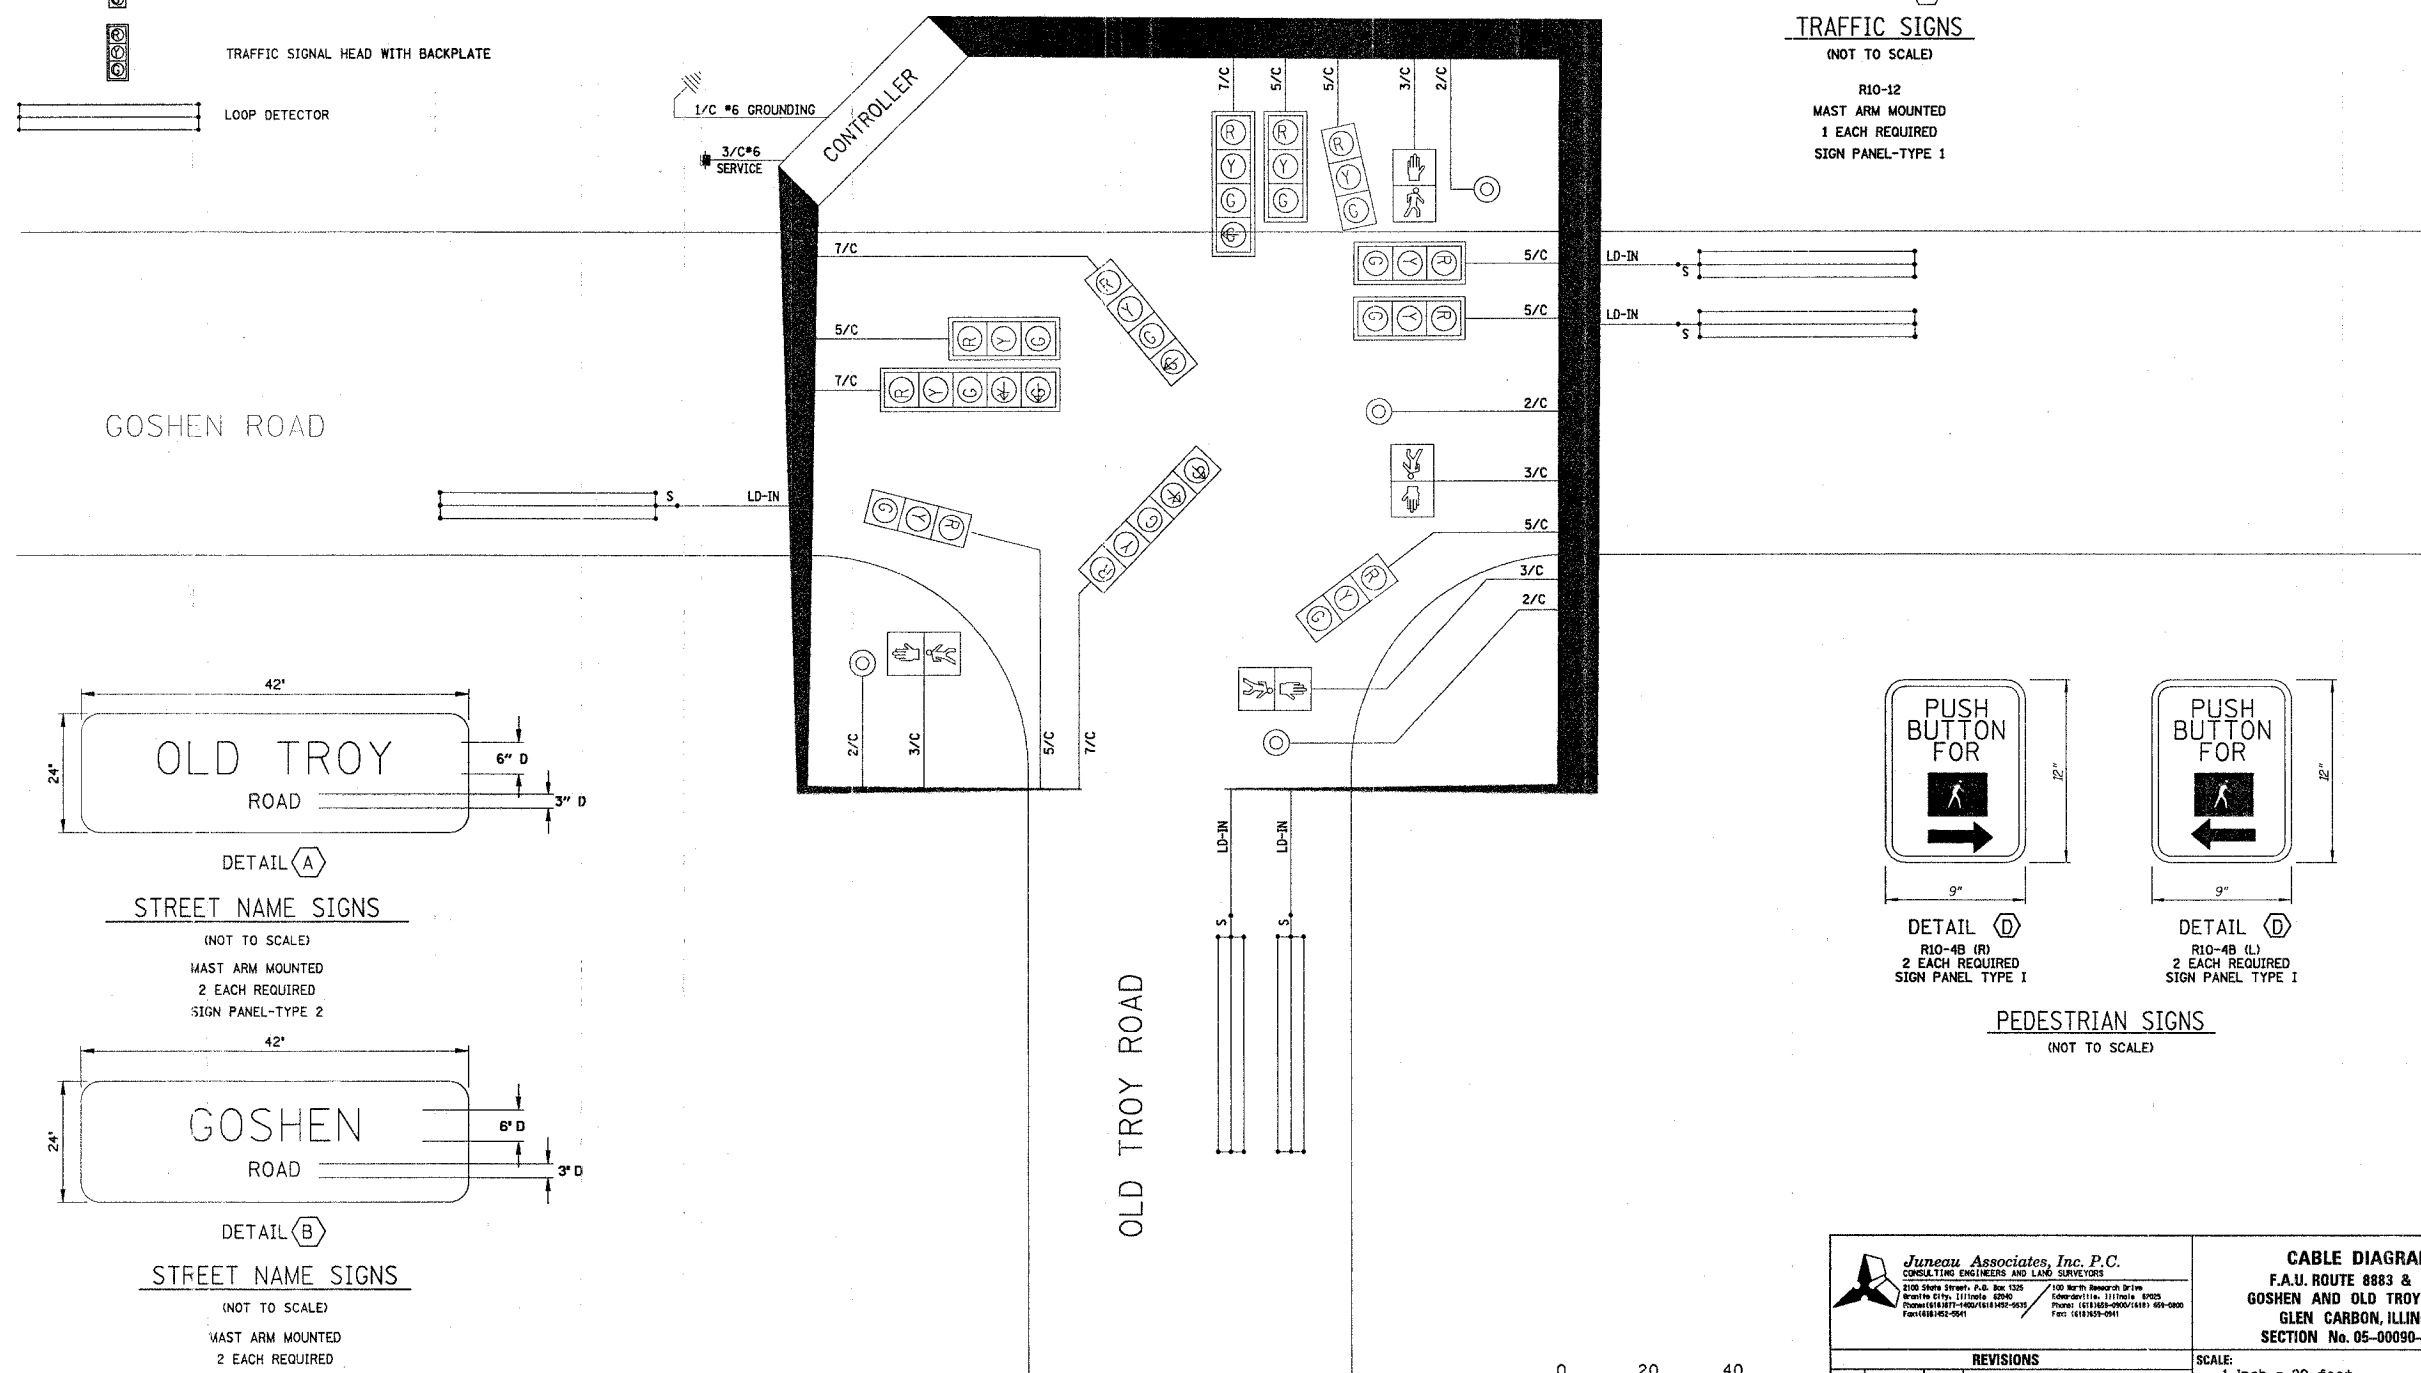

DETAIL A
STREET NAME SIGNS
(NOT TO SCALE)
MAST ARM MOUNTED
2 EACH REQUIRED
SIGN PANEL-TYPE 2

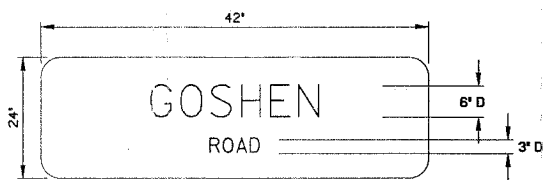


DETAIL B
STREET NAME SIGNS
(NOT TO SCALE)
MAST ARM MOUNTED
2 EACH REQUIRED
SIGN PANEL-TYPE 2

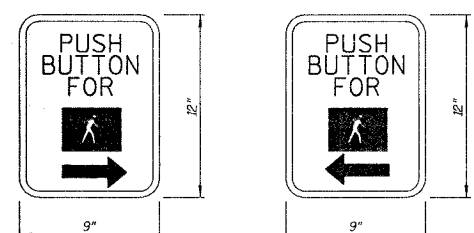

DETAIL D
R10-4B (R)
2 EACH REQUIRED
SIGN PANEL-TYPE 1

DETAIL D
R10-4B (L)
2 EACH REQUIRED
SIGN PANEL-TYPE 1

PEDESTRIAN SIGNS
(NOT TO SCALE)

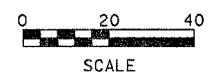

DATE	
BY	
SURVEYED	
PLOTTED	
NOTE BOOK	
TEMPLATE	
AREAS CHECKED	
NO.	

DATE	
BY	
ORIGINAL SURVEYED	
PLOTTED	
NOTE BOOK	
TEMPLATE	
AREAS CHECKED	
NO.	

<p>Juneau Associates, Inc. P.C. CONSULTING ENGINEERS AND LAND SURVEYORS 2102 Olive Street, P.O. Box 1325 Brentwood City, Illinois 62546 Phone: (618) 835-4600/4601/4602 Fax: (618) 835-0941</p>		<p>CABLE DIAGRAM F.A.U. ROUTE 8883 & 8873 GOSHEN AND OLD TROY ROADS GLEN CARBON, ILLINOIS SECTION No. 05-00090-01-TL</p>																								
<p>REVISIONS</p> <table border="1"> <thead> <tr> <th>NO.</th> <th>DATE</th> <th>BY</th> <th>REMARKS</th> </tr> </thead> <tbody> <tr><td> </td><td> </td><td> </td><td> </td></tr> <tr><td> </td><td> </td><td> </td><td> </td></tr> <tr><td> </td><td> </td><td> </td><td> </td></tr> </tbody> </table>		NO.	DATE	BY	REMARKS													<p>SCALE: 1 inch = 20 feet</p> <table border="1"> <tr> <td>DSN. BY: BFK</td> <td>DATE: 03/08/07</td> <td rowspan="3">SHEET 29</td> </tr> <tr> <td>DWN. BY: DAN</td> <td>DATE: 03/08/07</td> </tr> <tr> <td>CHK'D: BFK</td> <td>DATE: 03/08/07</td> </tr> </table>		DSN. BY: BFK	DATE: 03/08/07	SHEET 29	DWN. BY: DAN	DATE: 03/08/07	CHK'D: BFK	DATE: 03/08/07
NO.	DATE	BY	REMARKS																							
DSN. BY: BFK	DATE: 03/08/07	SHEET 29																								
DWN. BY: DAN	DATE: 03/08/07																									
CHK'D: BFK	DATE: 03/08/07																									
<p>DWG. NO.</p>		<p>JOB NO. E063800 DGN. NAME: PLAN OF 39 SHTS</p>																								