
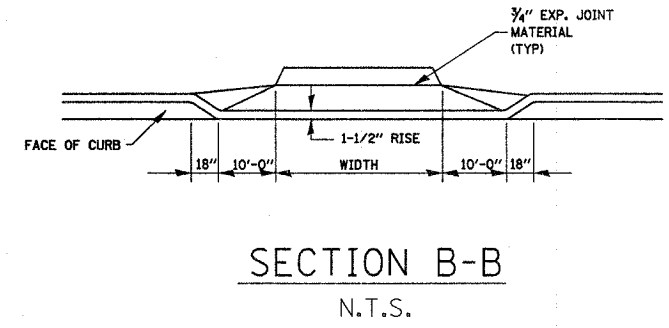
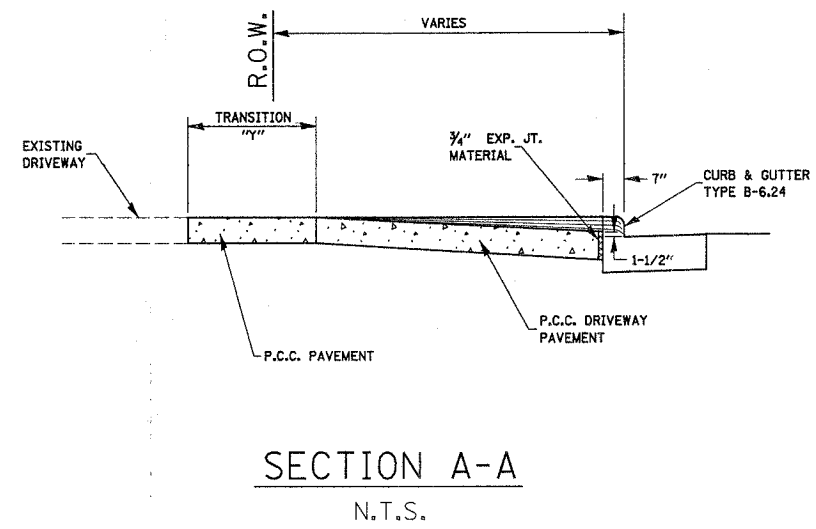


F.A.U. RTE.	SECTION	COUNTY	TOTAL SHEETS	SHEET NO.
8883	05-00090-01-TL	MADISON	39	30
FED. ROAD DIST. NO.	ILLINOIS	FED. AID PROJECT		
CONTRACT NO. 97313				

DATE	BY
ORIGINAL SURVEY PLOTTED	
NOTE BOOK TEMPLATE AREAS CHECKED	
NO.	


DATE	BY
ORIGINAL SURVEY PLOTTED	
NOTE BOOK TEMPLATE AREAS CHECKED	
NO.	

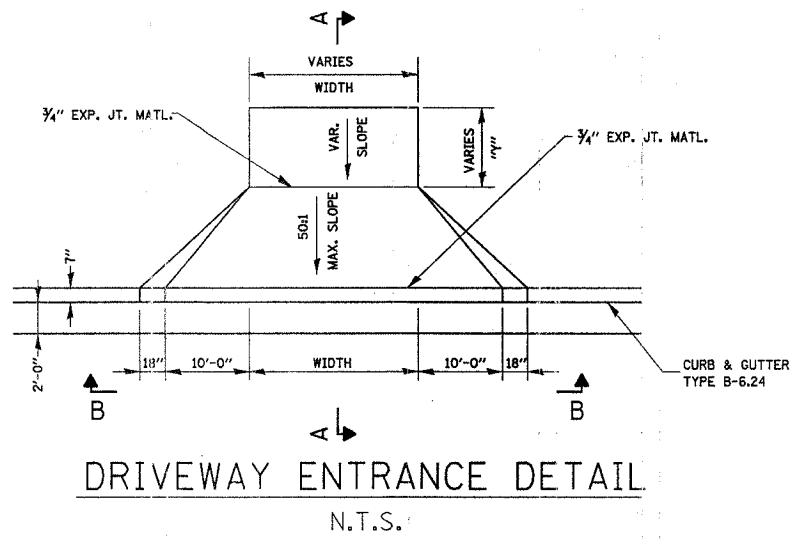


DRIVEWAY ENTRANCE DETAIL  
N.T.S.

SECTION A-A  
N.T.S.


SECTION B-B  
N.T.S.

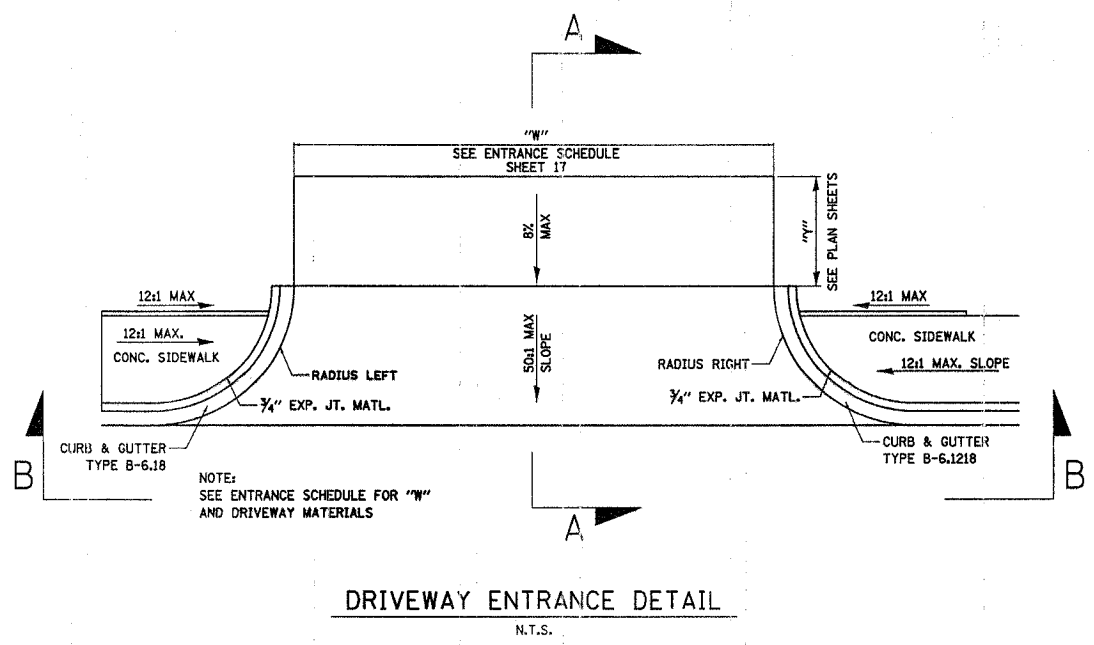


DRIVEWAY ENTRANCE DETAIL  
N.T.S.

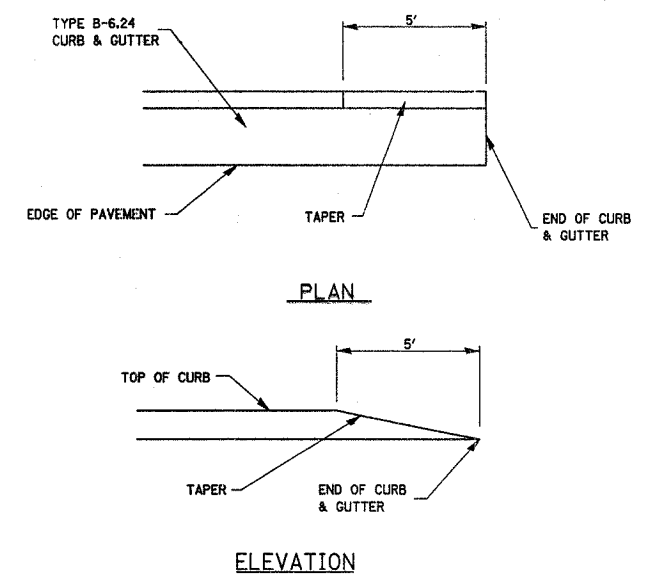

CURB AND GUTTER TERMINI  
N.T.S.

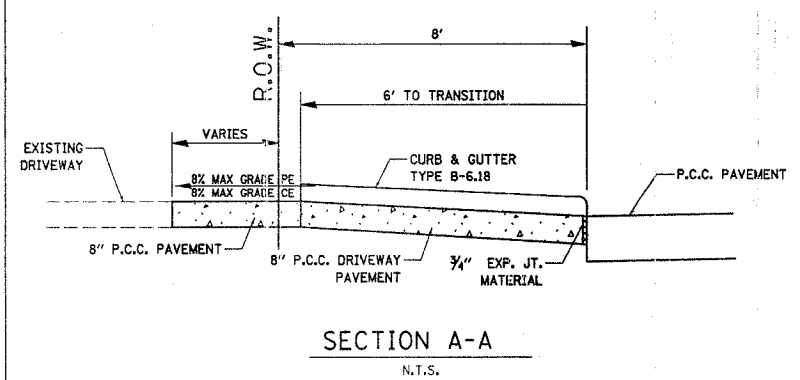

SECTION A-A  
N.T.S.

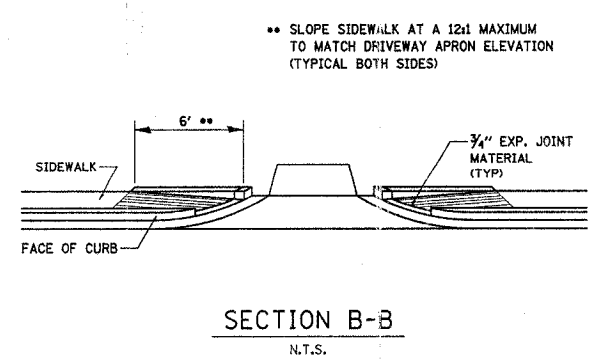

SECTION B-B  
N.T.S.

\*\* SLOPE SIDEWALK AT A 12:1 MAXIMUM TO MATCH DRIVEWAY APRON ELEVATION (TYPICAL BOTH SIDES)

		<b>MISCELLANEOUS DETAILS</b> F.A.U. ROUTE 8883 & 8873 GOSHEN AND OLD TROY ROADS EDWARDSVILLE, ILLINOIS SECTION No. 05-00090-01-TL	
<b>REVISIONS</b>		SCALE: NOT TO SCALE	
NO.	DATE	BY	REMARKS
DSN. BY: BFK DATE: 3/08/07		SHEET	
DWN. BY: DAN DATE: 3/08/07		30	
CHK'D: BFK DATE: 3/08/07			
DWG. NO.		JOB NO. 063800 DGN. NAME: PCOMSCH OF 39 SHTS	