



F.A.U. RTE.	SECTION	COUNTY	TOTAL SHEETS	SHEET NO.
8883	05-00090-01-TL	MADISON	39	36
FED. ROAD DIST. NO. - ILLINOIS		FED. AID PROJECT		
CONTRACT NO. 97313				

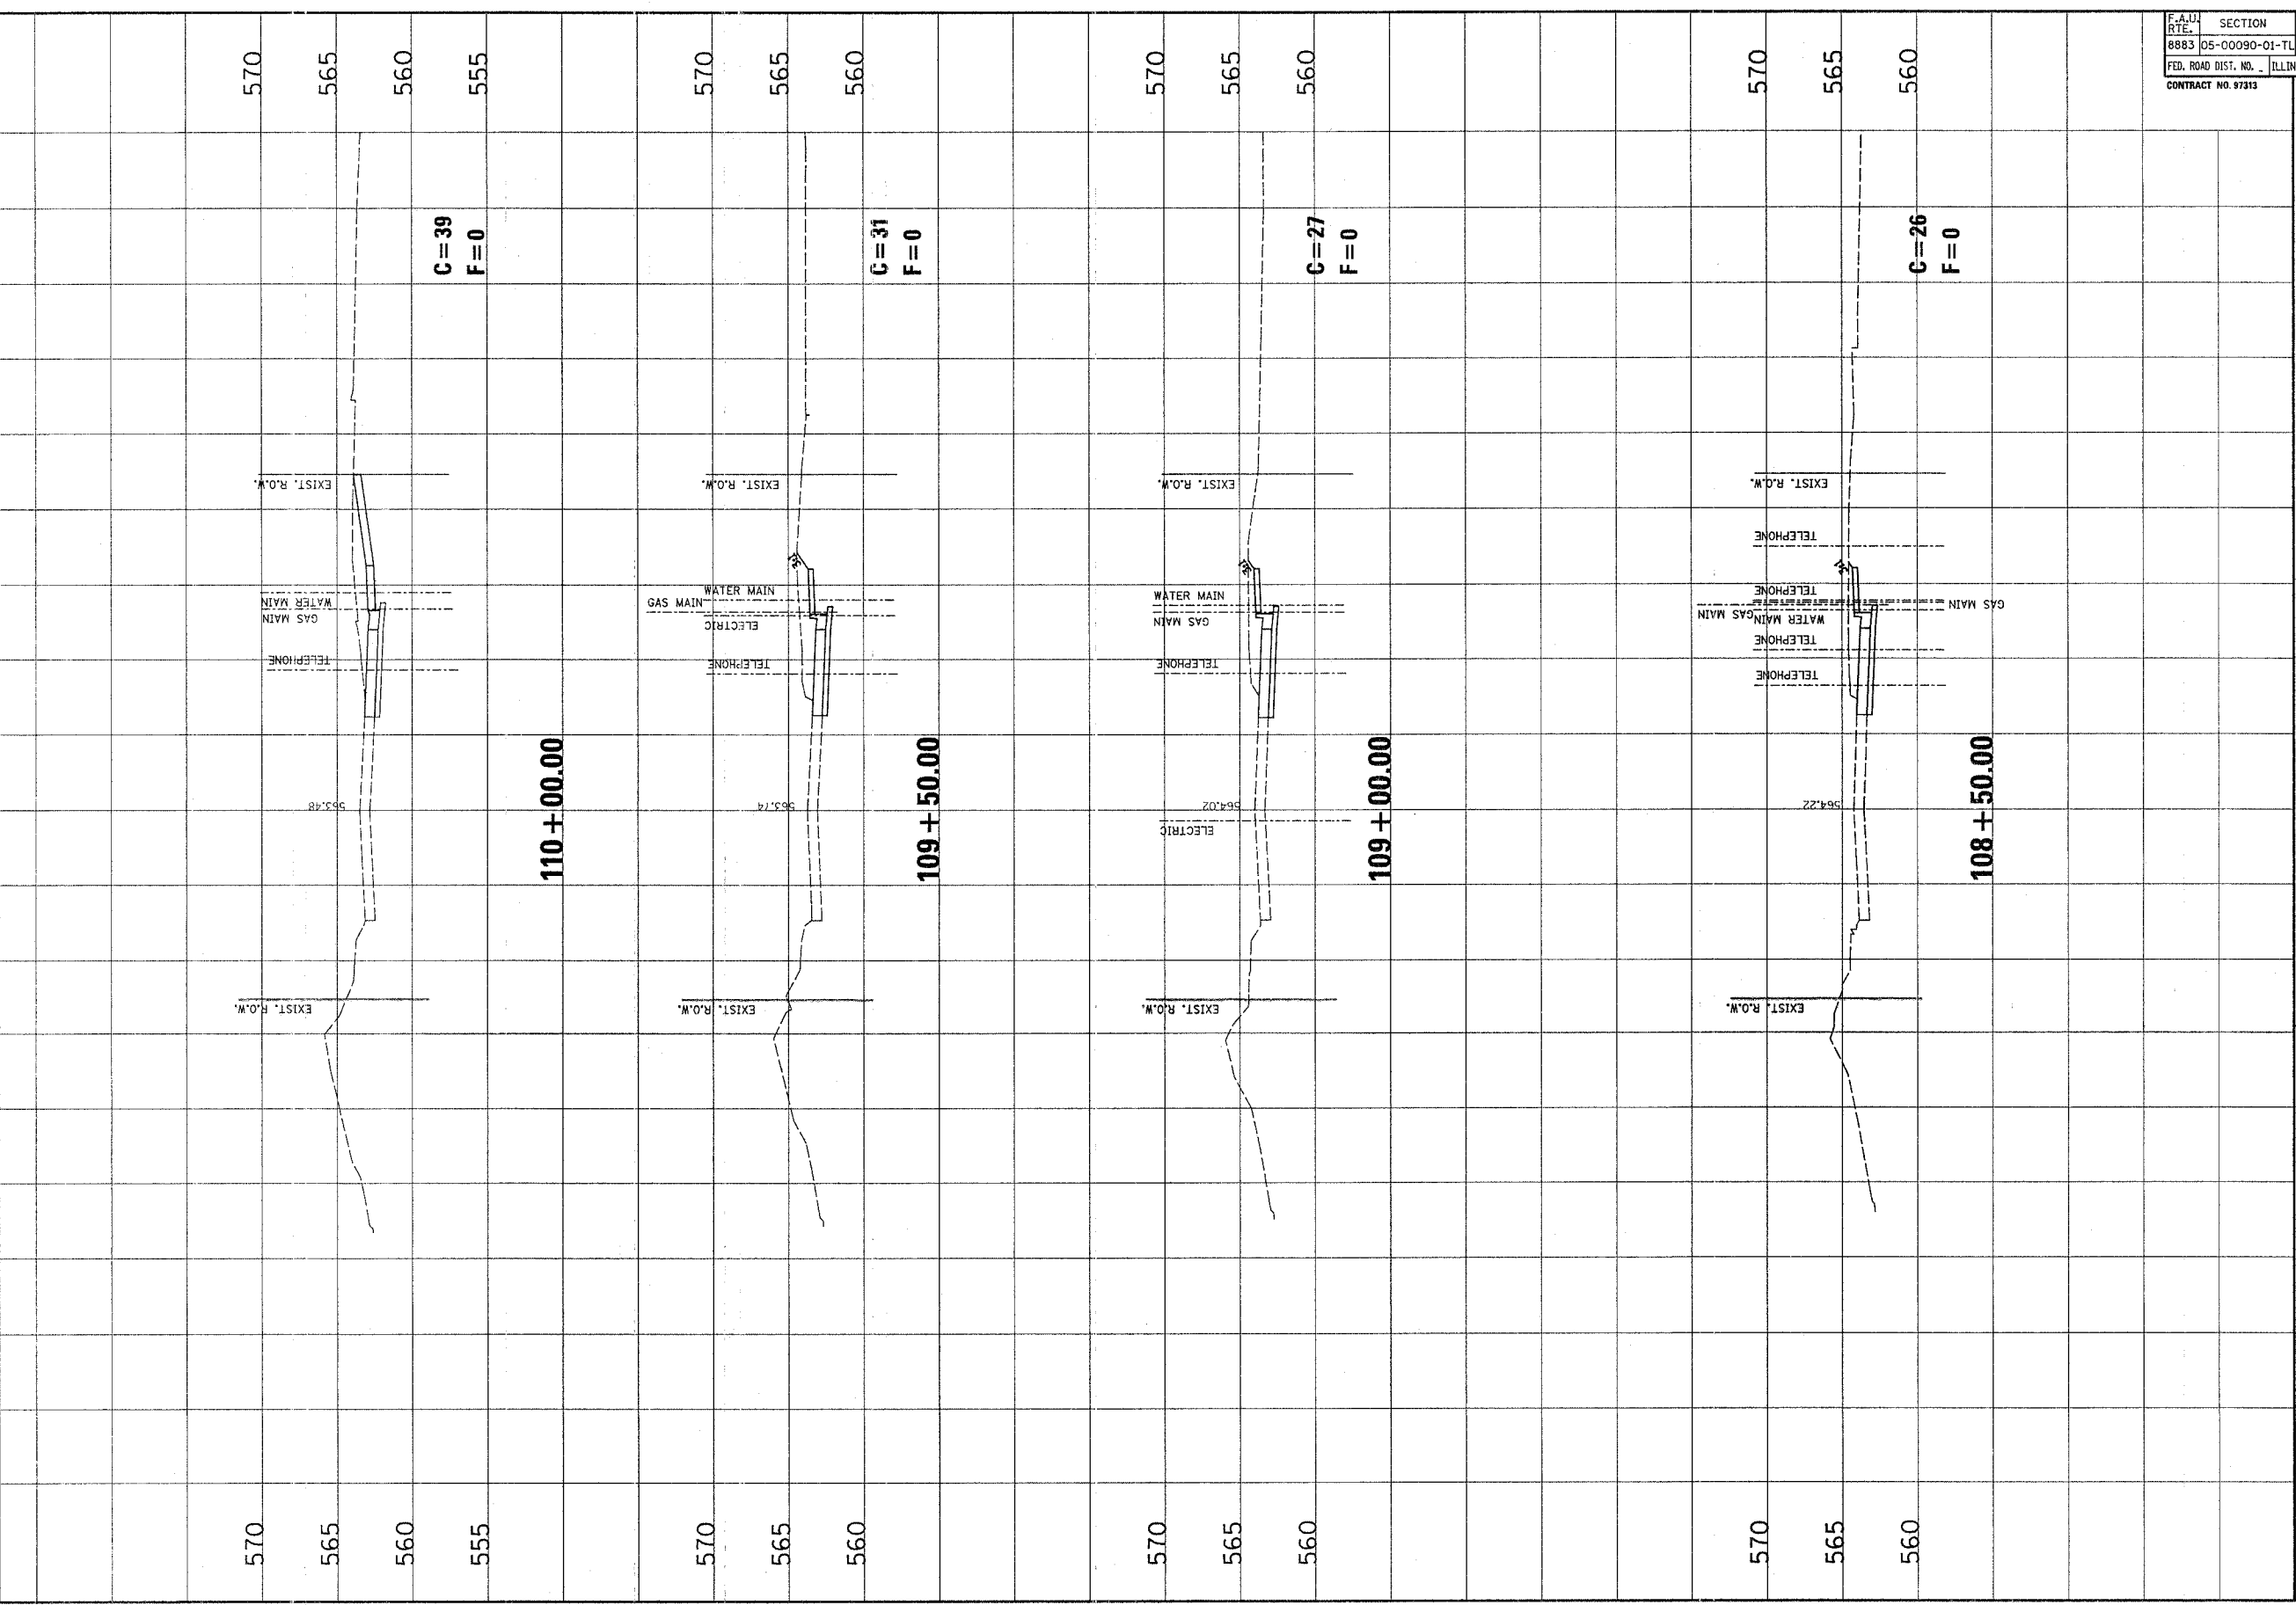

NO.	DATE	BY	REVISIONS	REMARKS


Innear Associates, Inc. P.C.
 CONSULTING ENGINEERS AND ARCHITECTS
 200 W. STATE ST., SUITE 200
 CHICAGO, ILLINOIS 60601
 PHONE: (312) 467-1000
 FAX: (312) 467-1001

CLIENT/PROJECT :
F.A.U. ROUTE 8883 & 8873
GOSHEN AND OLD TROY ROADS
 SECTION No. 05-00090-01-TL

**GOSHEN ROAD
CROSS SECTIONS**

DSN. BY: SAS
CHK. BY: SAS
CHK. BY: BFK
JOB NO. E063860
DATE: 03/08/07
SCALE: HORZ. 1" = 10 feet VERT. 1" = 5 feet
SHEET No. 36

OF 39 SHEETS