



F.A.U. RTE.	SECTION	COUNTY	TOTAL SHEETS	SHEET NO.
9104	05-00001-00-WR	MADISON	102	4
FED. ROAD DIST. NO.	ILLINOIS	FED. AID PROJECT		
CONTRACT NO. 97314				

FINAL SURVEY PLOTTED	BY	DATE
NOTE BOOK TEMPLATE		
AREAS CHECKED		
NO.		

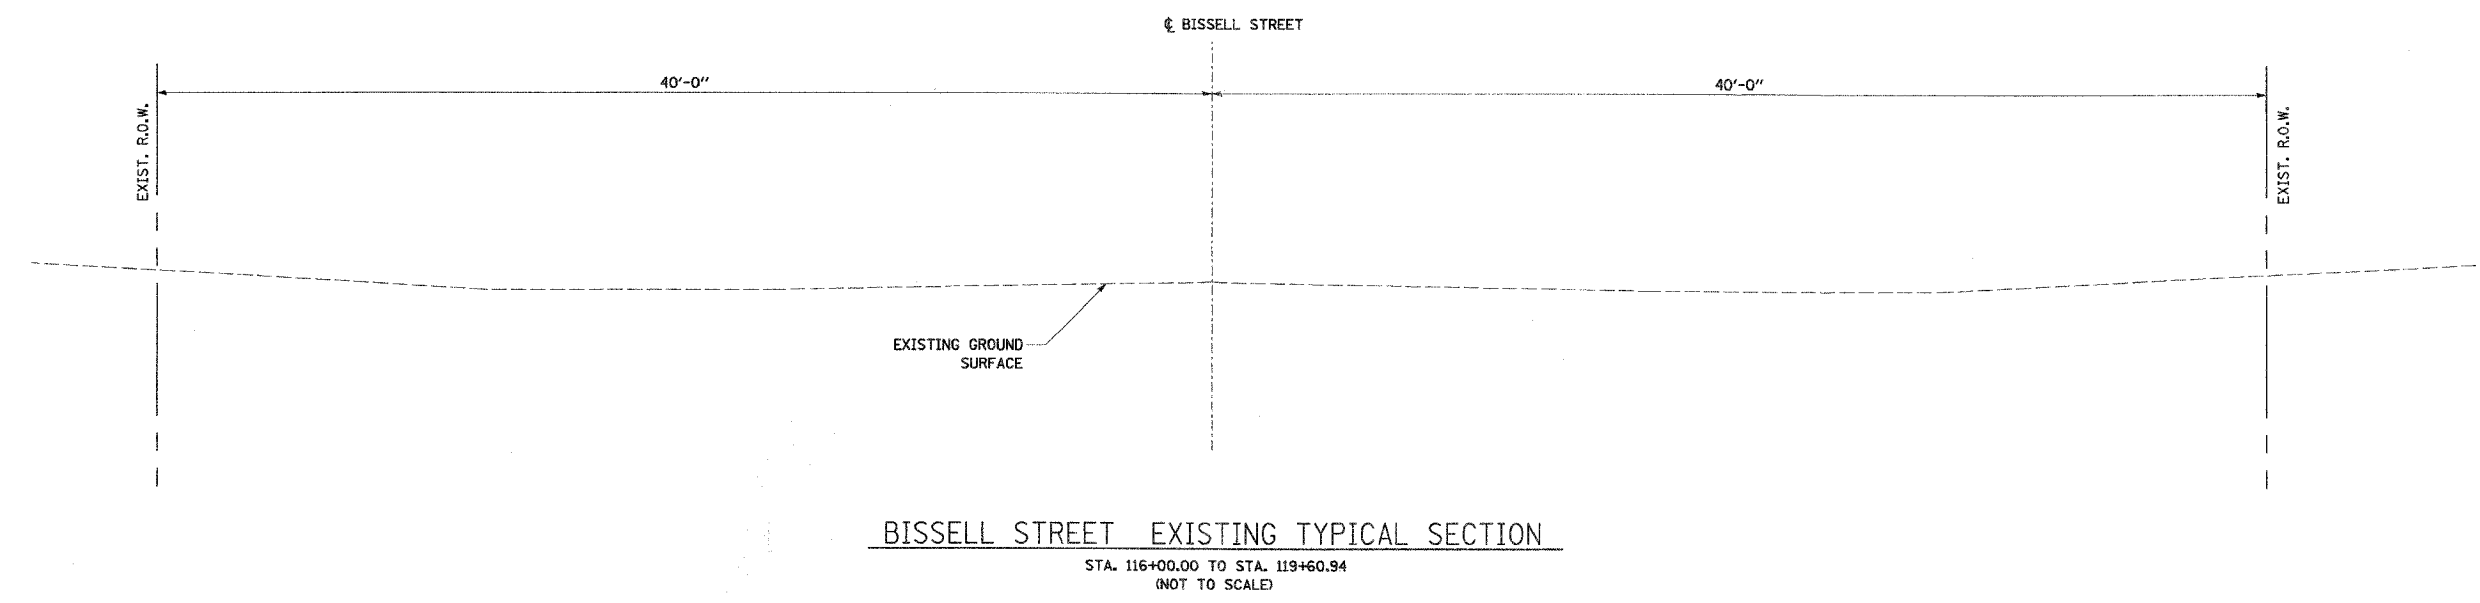

ORIGINAL SURVEY PLOTTED	BY	DATE
NOTE BOOK TEMPLATE		
AREAS CHECKED		
NO.		

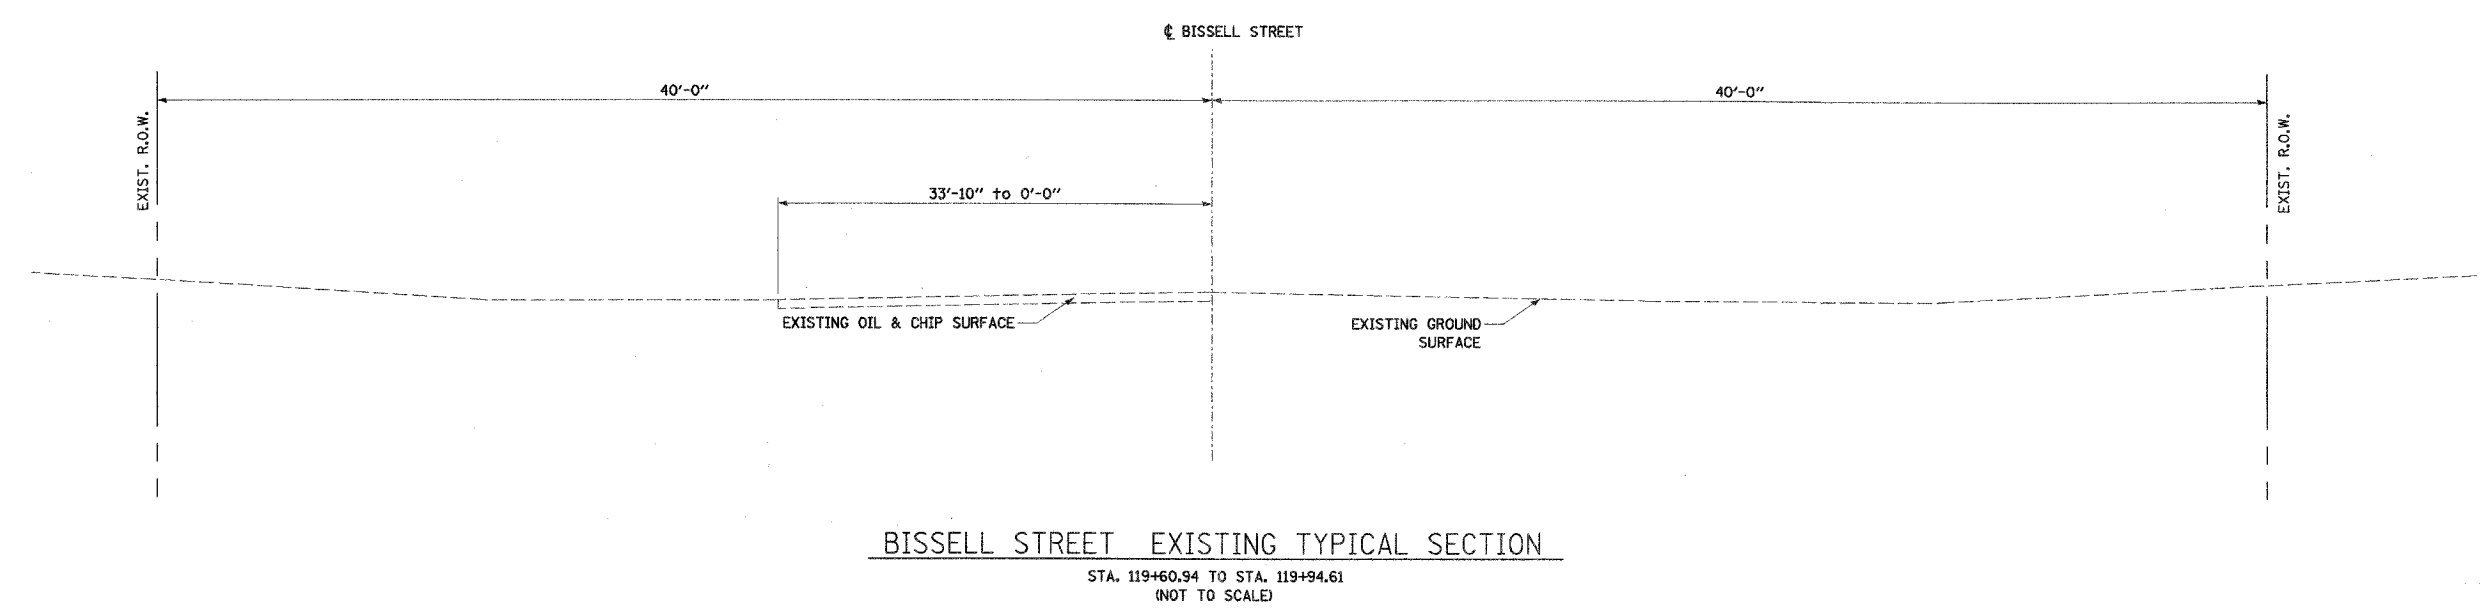

<p><b>Jumeau Associates, Inc. P.C.</b> CONSULTING ENGINEERS AND LAND SURVEYORS 2109 State Street, P.O. Box 1325 Granite City, Illinois 62040 Phone: (618) 352-1422 / (618) 462-9531 Fax: (618) 462-9541</p>			<b>EXISTING TYPICAL SECTIONS</b> <b>BISSELL STREET</b> <b>GRANITE CITY, ILLINOIS</b> <b>SECTION No. 05-00001-00-WR</b>																		
<b>REVISIONS</b> <table border="1"> <thead> <tr> <th>NO.</th> <th>DATE</th> <th>BY</th> <th>REMARKS</th> </tr> </thead> <tbody> <tr> <td> </td> <td> </td> <td> </td> <td> </td> </tr> </tbody> </table>			NO.	DATE	BY	REMARKS													SCALE: N.T.S. DSN. BY: BFK DATE: 1/19/07 DWN. BY: JDH DATE: 1/19/07 CHK'D: BFK DATE: 1/19/07 DWG. NO.		
NO.	DATE	BY	REMARKS																		
JOB NO. ED61300 DGN. NAME: TYP-EX			SHEET <b>4</b> OF 102 SHYS																		